


DATE: 4-12-27  
 DRAWN: alp

CONCRETE: C30/37-38-52

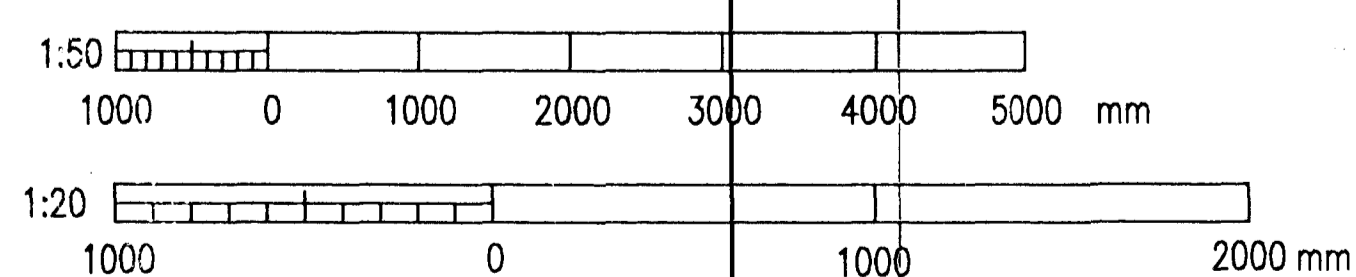

REV. NO.	DATE	REVISION	BY	APP.	REV. NO.	DATE	REVISION	BY	APP.	NOTES	REFERENCE DRAWING	DRAWING NUMBER
1	1996.08.22	APPROVED FOR CONSTRUCTION	NI	A. I.								

<b>VAT CONSULTING ENGINEERS Ltd.</b> Armula 4 108 Reykjavik Iceland Tel: +354 569 5000 Fax: +354 569 5010	DRAWN 96.07.09 SGI APPROVED 96.07.09 NI PROCESS 96.07.09 NI PROJECT 96.07.09 NI SCALE 1:50 FORMAT A1	<b>95.120 - 28.114</b> PASSAGEWAY BUILDINGS CONCRETE WORK SECTIONS A,B FORMWORK
	<b>ALUSUISSE ENGINEERING LTD.</b> ZURICH SWITZERLAND	<b>79000-35214</b>
<b>ICELANDIC ALUMINIUM CO. LTD</b>	<b>188.214</b>	