


FRAME	H ₁	H ₂
F7	3670	5500
F8	3828	5658
F9	4039	5869
F10	4250	6080
F11	4461	6291

4-12-97
UP

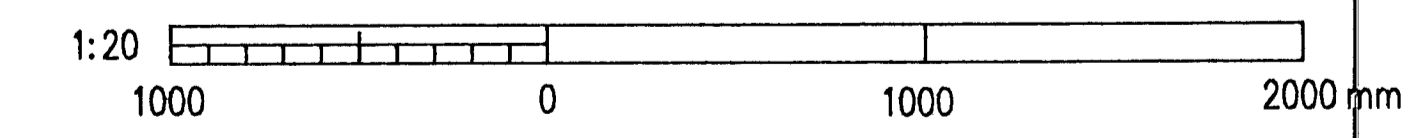

VST CONSULTING ENGINEERS Ltd. Armula 4 108 Reykjavik Iceland Tel: +354 569 5000 Fax: +354 569 5010		95.120 - 28.157	
ICELANDIC ALUMINIUM COMPANY LTD.		DRAWN 96.07.11 SHJ APPROVED 96.07.11 NI PROCESS 96.07.11 NI PROJECT 96.07.11 NI SCALE 1:20 FORMAT A1	PASSAGEWAY BUILDINGS STRUCTURAL STEEL FRAME F7, F8, F9, F10, F11
ALUSUISSE ENGINEERING LTD. ZURICH SWITZERLAND		79000-35257	
ICELANDIC ALUMINIUM CO. LTD.		188.257	

REV. NO.	DATE	REVISION	BY	APP.	REV. NO.	DATE	REVISION	BY	APP.	NOTES	REFERENCE DRAWING	DRAWING NUMBER
1	1996.08.22	APPROVED FOR CONSTRUCTION	NI	N.I.								