


4-12-97
UP

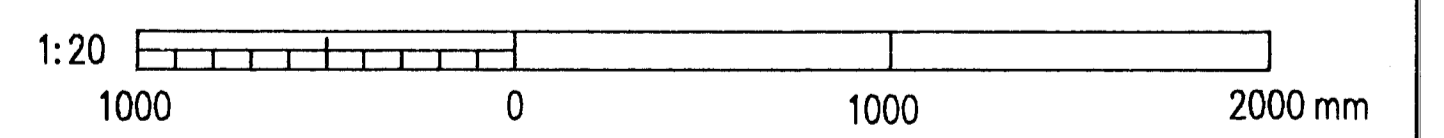

										VST CONSULTING ENGINEERS Ltd. Armula 4 108 Reykjavik Iceland Tel:+354 569 5000 Fax:+354 569 5010		95.120 - 28.158							
										ICELANDIC ALUMINIUM COMPANY LTD.		PASSAGRWAY BUILDINGS STRUCTURAL STEEL FRAME 12							
										DRAWN 96.07.13 SHJ APPROVED 96.07.13 NI PROCESS 96.07.13 NI PROJECT 96.07.13 NI SCALE 1:20 FORMAT A1		79000-35258 188.258							
										ALUSUISSE ALESA ALUSUISSE ENGINEERING LTD. ZURICH SWITZERLAND		79000-35258 188.258							
										ISAL ICELANDIC ALUMINIUM CO. LTD		188.258							
1	1996.08.22	APPROVED FOR CONSTRUCTION	NI	N.L.															
REV. NO.	DATE	REVISION	BY	APP.	REV. NO.	DATE	REVISION	BY	APP.	NOTES	REFERENCE DRAWING	DRAWING NUMBER							