


MARKAÞRÁÐGJAFUR  
 BYGGINGARLITRÖÐUN  
 AFGREITT  
 14/2 196  
 135-2

CONCRETE: C30/37-38-S2

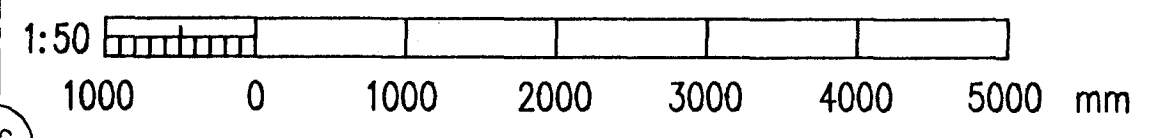

<b>VST</b> VST CONSULTING ENGINEERS Ltd. Armula 4 108 Reykjavik Iceland Tel: +354 569 5000 Fax: +354 569 5010		95.120 - 26.112
<b>ICELANDIC ALUMINIUM COMPANY LTD.</b>		SUBSTATION 120 CONCRETE WORK GROUND FLOOR/BASEMENT FORMWORK
DRAWN 96.04.10 SGI APPROVED 96.04.10 FGS PROJECT 96.04.10 NI SCALE 1:50	ALESA ALUSUISSE ENGINEERING LTD. ZÜRICH SWITZERLAND	79000-35412
<b>ICELANDIC ALUMINIUM CO. LTD.</b>		188.412
REVISION 2		

REV. NO.	DATE	REVISION	BY	APP.	REV. NO.	DATE	REVISION	BY	APP.	NOTES	REFERENCE DRAWING	DRAWING NUMBER
2	1996.08.09	DETAIL D1. OPENINGS RELOCATED. PIPES PE#110.	FGS	N.I.								
1	1996.07.18	APPROVED FOR CONSTRUCTION	FGS	N.I.								

This drawing is our property and given for personal use only. It may not be copied or made available to others without our permission. The receiver is responsible for any misuse.