


SAFMARFÖRÐUR  
 BYGGINGARFRUMUN  
 23/2 196  
 AFGRETT

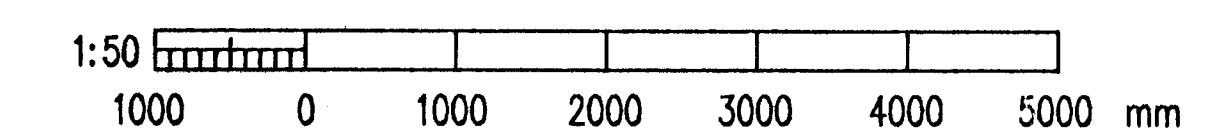

|   |   |  |
|---|---|--|
| <b>VST</b> VST CONSULTING ENGINEERS Ltd.<br>Armúla 4 108 Reykjavík Iceland<br>Tel: +354 569 5000 Fax: +354 569 5010 |   | 95.120 - 26.115  |
| <b>ICELANDIC ALUMINIUM COMPANY LTD.</b>   | DRAWN 06.04.10 SQI<br>APPROVED 06.04.10 FGS<br>PROCESS 06.04.10 NI<br>PROJECT 06.04.10 NI<br>SCALE 1:50 | SUBSTATION 120<br>CONCRETE WORK<br>ROOF SLAB<br>FORMWORK |
| <b>ALUSUISSE ALESA</b>  | ALESA<br>ALUSUISSE ENGINEERING LTD.<br>ZURICH SWITZERLAND   | 79000-35415  |
| <b>ISAL</b>   | ICELANDIC ALUMINIUM CO. LTD   | 188.415  |

This drawing is our property and given for personal use only. It may not be copied or made available to others without our permission. The receiver is responsible for any misuse.

| REV. NO. | DATE       | REVISION                  | BY  | APP. | REV. NO. | DATE | REVISION | BY | APP. | NOTES | REFERENCE DRAWING | DRAWING NUMBER |
|----------|------------|---------------------------|-----|------|----------|------|----------|----|------|-------|-------------------|----------------|
| 1        | 1996.07.18 | APPROVED FOR CONSTRUCTION | FGS | N.I. |          |      |          |    |      |       |                   |                |