


CONCRETE: C30/37-38-S2

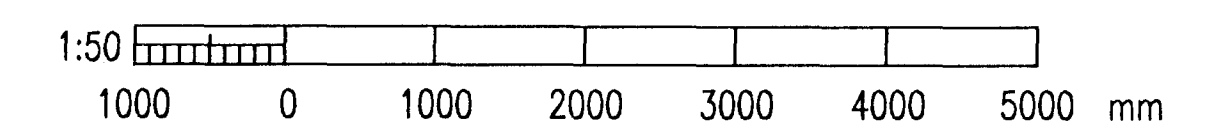

HAHNAFARÐRÖÐUR
BYGGINGARULLÖSUN
AFGREITT: 18/9/96
R2

VST CONSULTING ENGINEERS Ltd. Armula 4 108 Reykjavik Iceland Tel: +354 569 5000 Fax: +354 569 5010		95.120 - 26.116
ICELANDIC ALUMINIUM COMPANY LTD.	DRAWN 96.04.10 SGI APPROVED 96.04.10 FGS PROCESS 96.04.10 NI PROJECT 96.04.10 NI SCALE 1:50 FORMAT A1	SUBSTATION 120 CONCRETE WORK SECTION AA FORMWORK
ALUSUISSE ENGINEERING LTD. ZÜRICH SWITZERLAND	79000-35416	2
ICELANDIC ALUMINIUM CO. LTD.	188.416	

REV. NO.	DATE	REVISION	BY	APP.	REV. NO.	DATE	REVISION	BY	APP.	NOTES	REFERENCE DRAWING	DRAWING NUMBER
2	1996.09.17	SUPPORTS ON BLOWER HOUSE	FGS	N.I.								
1	1996.07.18	APPROVED FOR CONSTRUCTION	FGS	N.I.								

This drawing is our property and given for personal use only. It may not be copied or made available to others without our permission. The receiver is responsible for any misuse.