


HANNAFJELDUR  
 BYGGINGAFULLTRÚD  
 AFGREITT  
 11/12 '96  
 R.S.

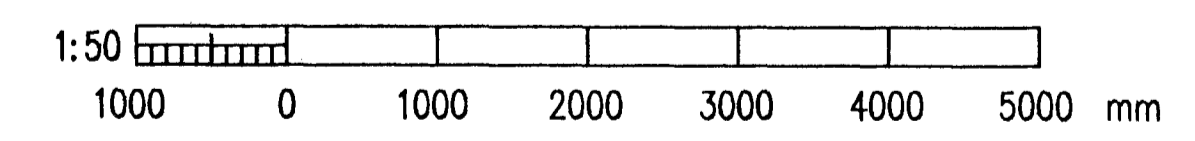

CONCRETE: C30/37-38-S2

<b>VST</b> VST CONSULTING ENGINEERS Ltd. Arnuga 4 108 Reykjavík Iceland Tel: +354 569 5000 Fax: +354 569 5010		95.120 - 26.118	
<b>ICELANDIC ALUMINIUM COMPANY LTD.</b>		DRAWN 96.04.10 SGI APPROVED 96.04.10 FGS PROCESS 96.04.10 NI PROJECT 96.04.10 NI SCALE 1:50 FORMAT A1	SUBSTATION 120 CONCRETE WORK SECTION DD FORMWORK
ALESSE ALUSUISSE	ALESSE ENGINEERING LTD. ZÜRICH SWITZERLAND	79000-35418	REVISION 2
ISAL ICELANDIC ALUMINIUM CO. LTD		188-418	

REV. NO.	DATE	REVISION	BY	APP.	REV. NO.	DATE	REVISION	BY	APP.	NOTES	REFERENCE DRAWING	DRAWING NUMBER
2	1996.08.09	OPENINGS	FGS	N.I.								
1	1996.07.18	APPROVED FOR CONSTRUCTION	FGS	N.I.								

This drawing is our property and given for personal use only. It may not be copied or made available to others without our permission. The receiver is responsible for any misuse.