


 HAFNARFÖRÐUR  
 BYGGINGAVALTÖRÐ  
 18/9/96  
 AFGRETT: R.S.

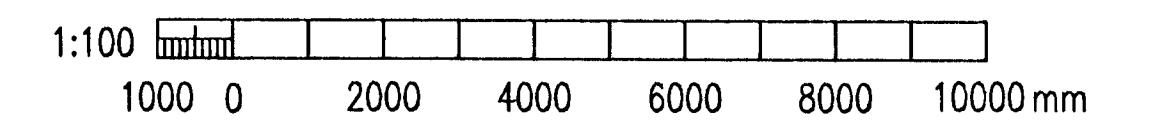

CONCRETE C30/37-38-S2

 <b>VST CONSULTING ENGINEERS Ltd.</b> Armula 4 108 Reykjavik Iceland Tel: +354 569 5000 Fax: +354 569 5010		<b>95.120 - 26.120</b>	
<b>ICELANDIC ALUMINIUM COMPANY LTD.</b>		SUBSTATION 120 CONCRETE WORK SECTIONS A,B,C AND D FORMWORK	
DRAWN 96.04.10 SGI APPROVED 96.04.10 FGS PROCESS 96.04.10 NI PROJECT 96.04.10 NI SCALE 1:50 FORMAT A1	ALES ALUSUISSE ENGINEERING LTD. ZURICH SWITZERLAND	79000-35420	REVISION <b>3</b>
ISAL ICELANDIC ALUMINIUM CO. LTD		188.420	

REV. NO.	DATE	REVISION	BY	APP.	REV. NO.	DATE	REVISION	BY	APP.	NOTES	REFERENCE DRAWING	DRAWING NUMBER
3	1996.09.17	SUPPORTS ON BLOWER HOUSE. SIZE OF OPENING.	FGS	N.I.								
2	1996.08.30	ELEVATION OF WINDOWS	FGS	N.I.								
1	1996.07.18	APPROVED FOR CONSTRUCTION	FGS	N.I.								

This drawing is our property and given for personal use only. It may not be copied or made available to others without our permission. The receiver is responsible for any misuse.