





POTROOM 3

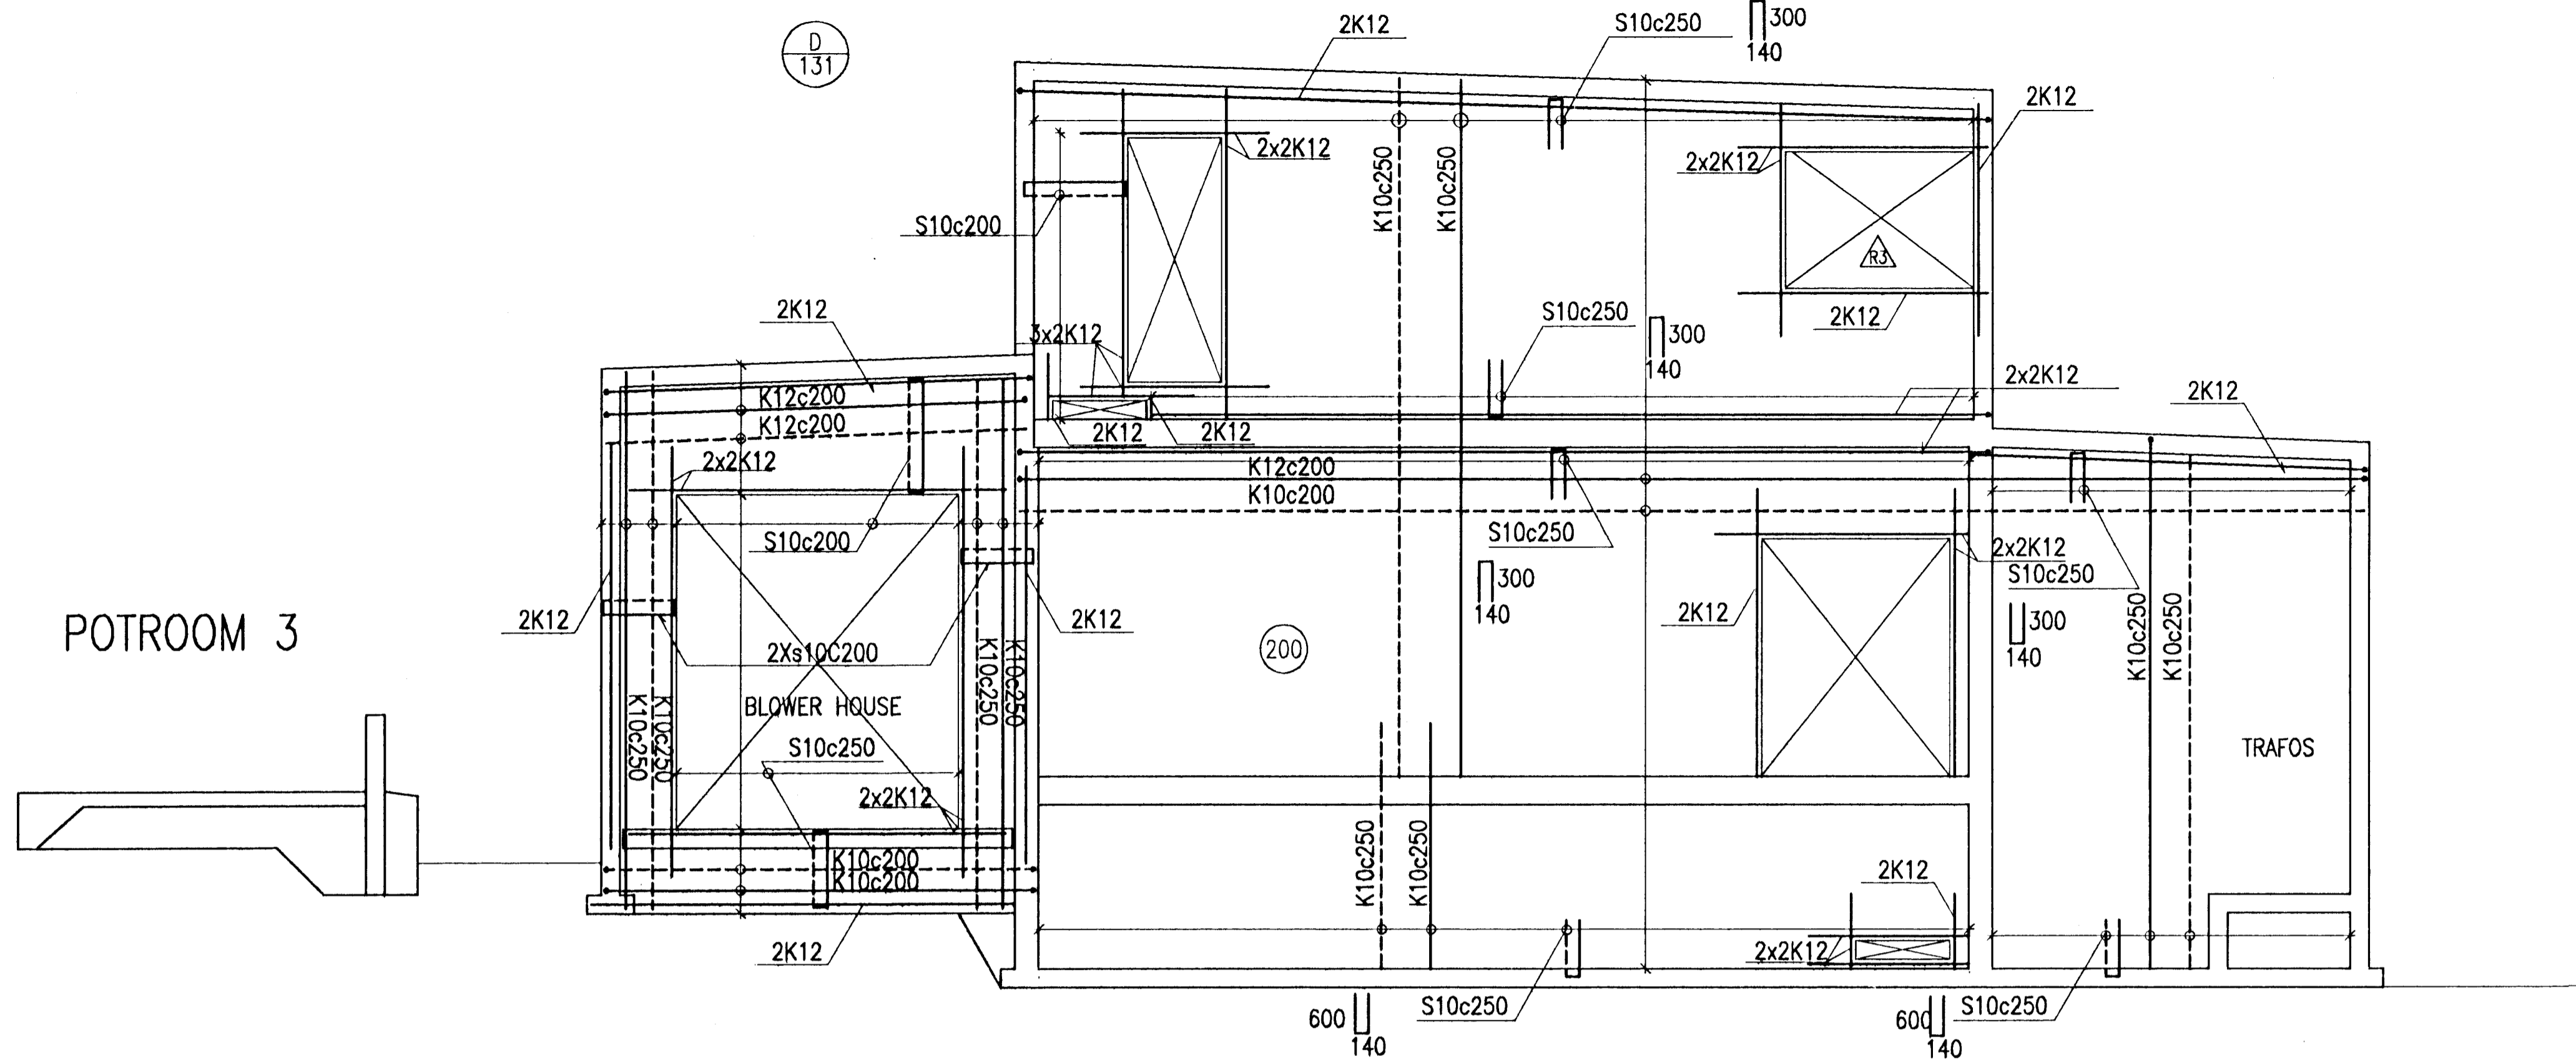

E
131

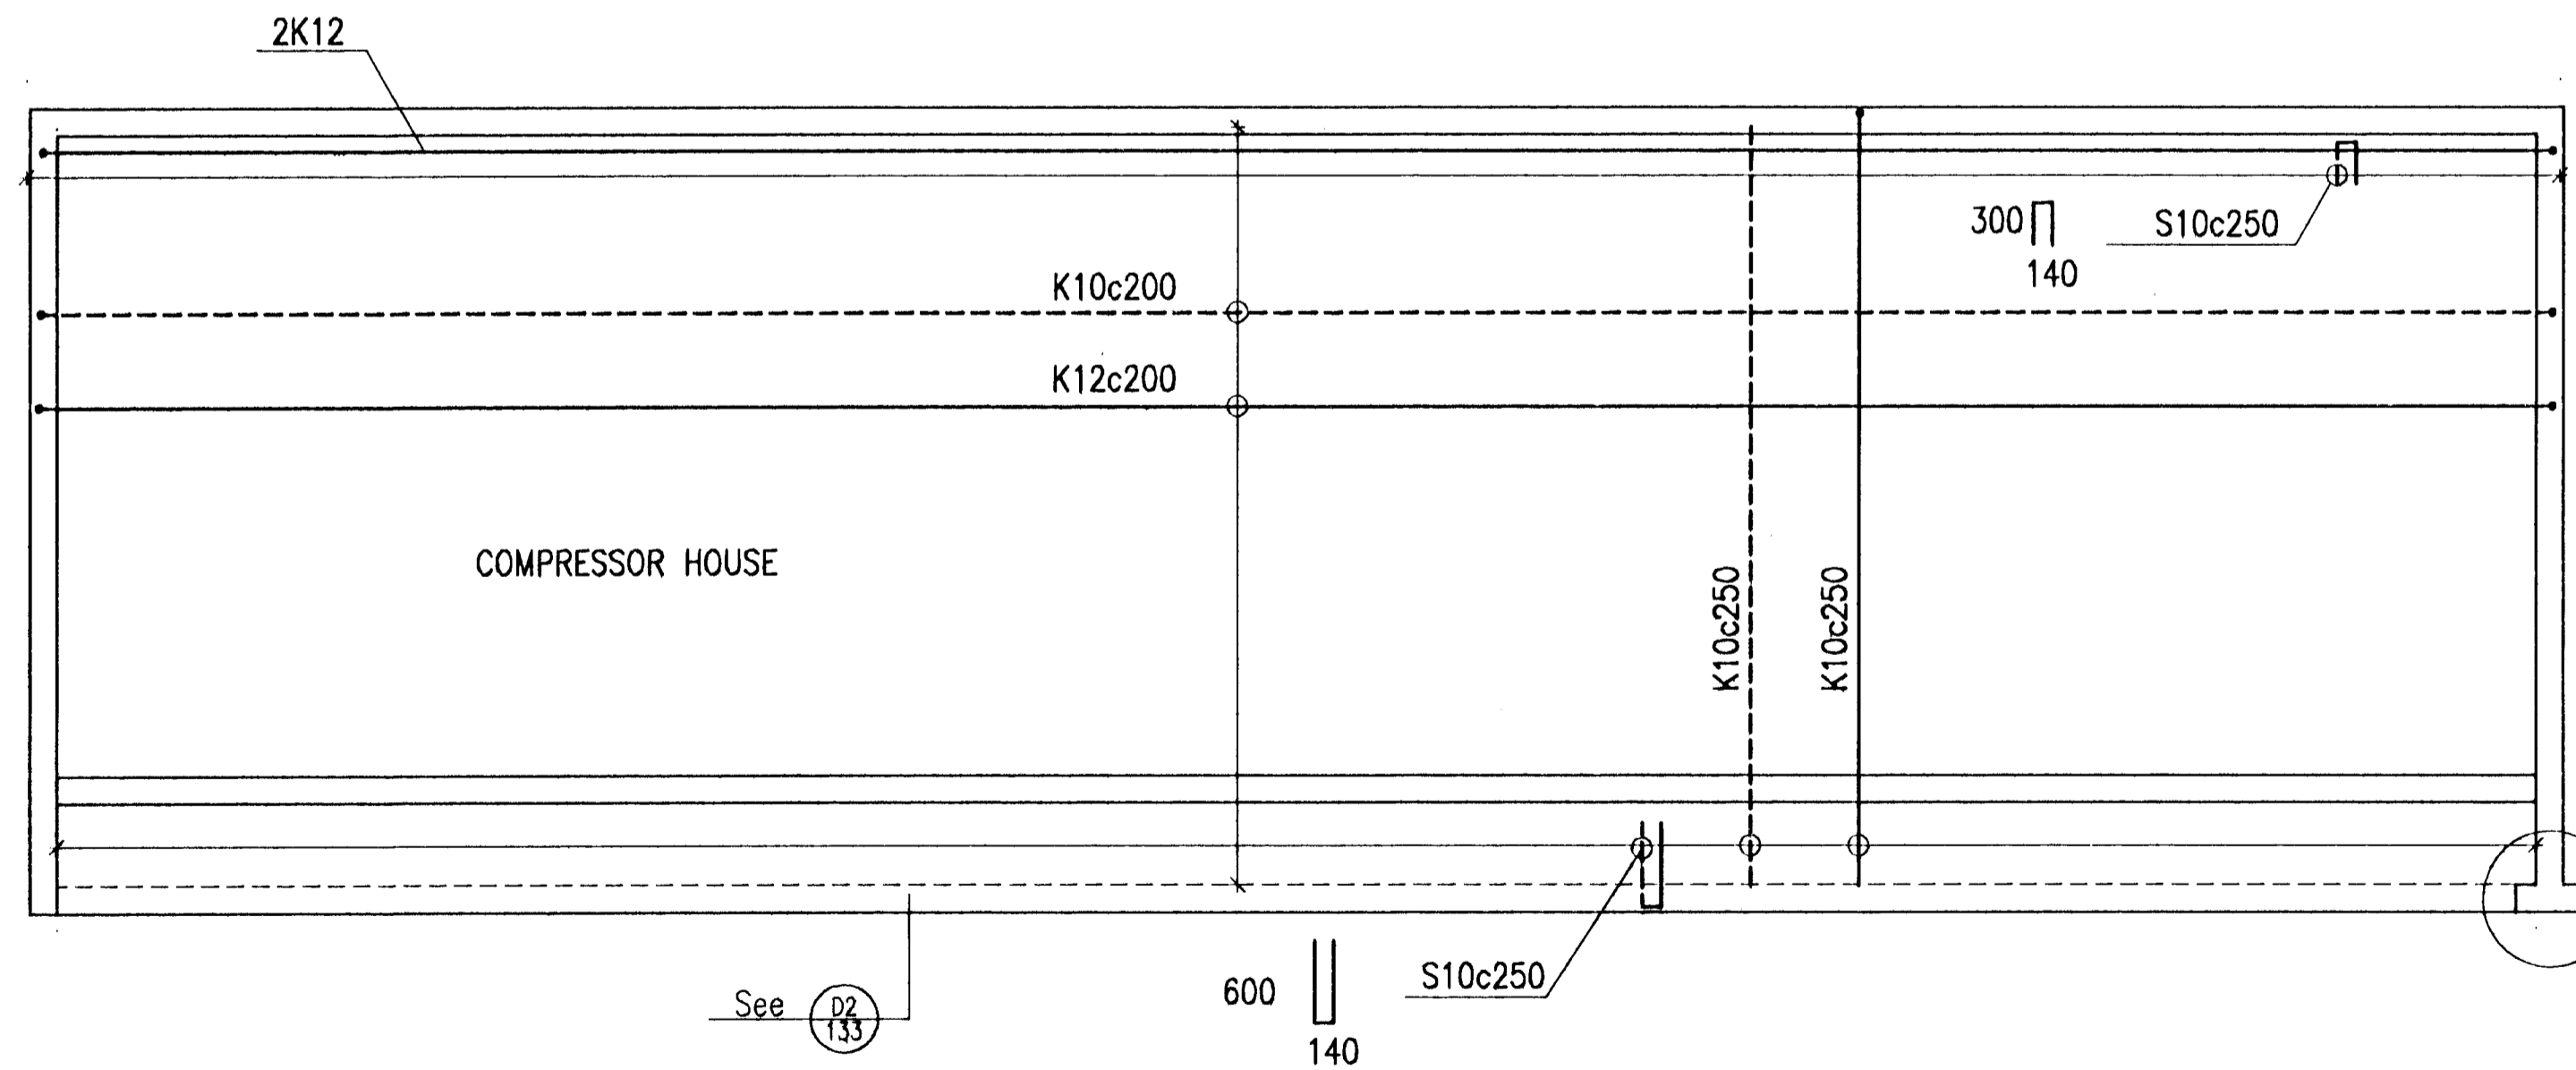

POTROOM 3

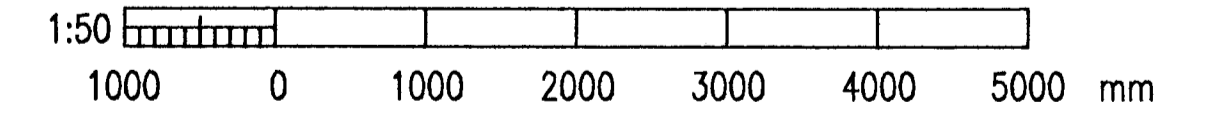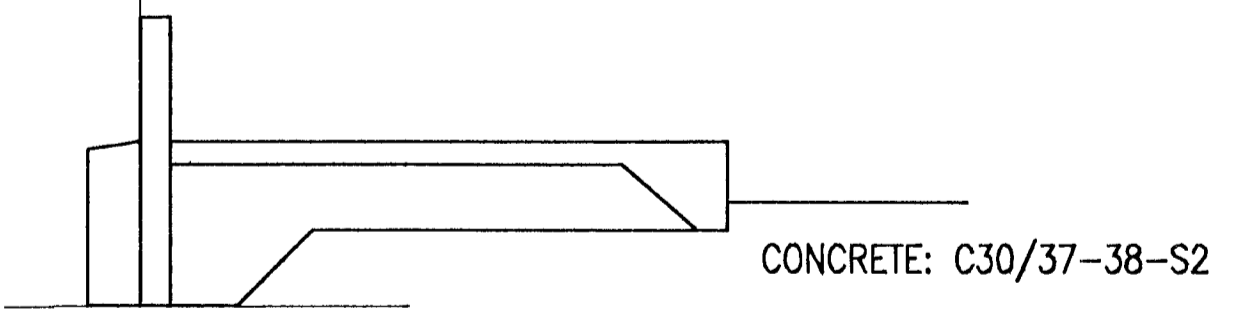

BYGGINGAFULLTRÖGUR
4/9/96
AFGREITT

VST CONSULTING ENGINEERS Ltd. Armula 4 108 Reykjavik Iceland Tel: +354 569 5000 Fax: +354 569 5010		95.120 - 26.135	
ICELANDIC ALUMINIUM COMPANY LTD.		DRAWN 98.08.28 SGI APPROVED 98.08.28 FGS PROCESS 98.08.28 NI PROJECT 98.08.28 NI SCALE 1:50 FORMAT A1	SUBSTATION 120 CONCRETE WORK WALLS, SECTIONS D & E REINFORCEMENT
ALUSUISSE ALESA ZÜRICH SWITZERLAND		79000-35435	REVISION 3
ISAL ICELANDIC ALUMINIUM CO. LTD.		188.435	

REV. NO.	DATE	REVISION	BY	APP.	REV. NO.	DATE	REVISION	BY	APP.	NOTES	REFERENCE DRAWING	DRAWING NUMBER
3	1996.08.30	ELEVATION OF WINDOW	FGS	N.I.								
2	1996.08.09	MINOR REVISION	FGS	N.I.								
1	1996.07.18	APPROVED FOR CONSTRUCTION	FGS	N.I.								

This drawing is our property and given for personal use only. It may not be copied or made available to others without our permission. The receiver is responsible for any misuse.