

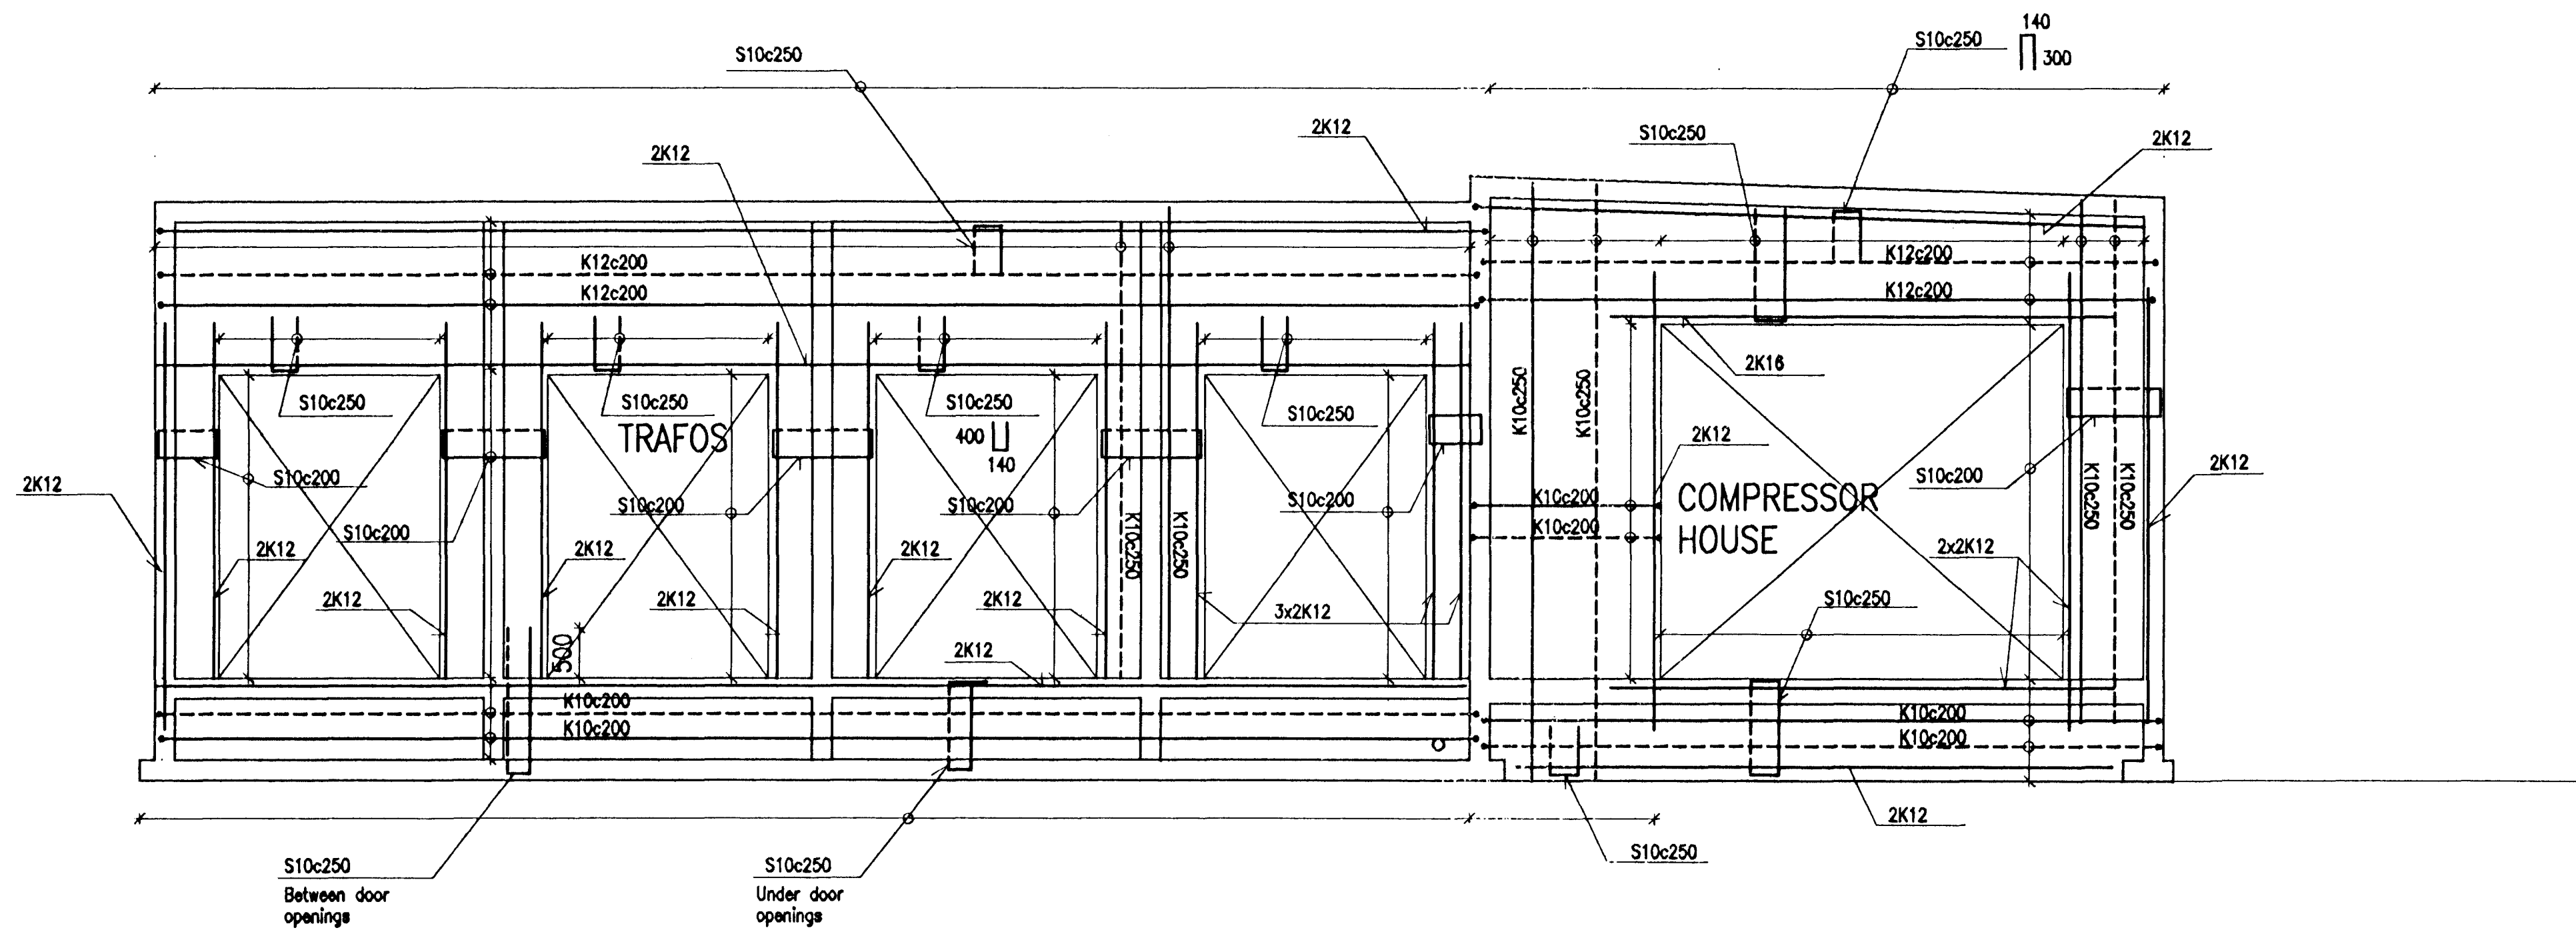


F
131

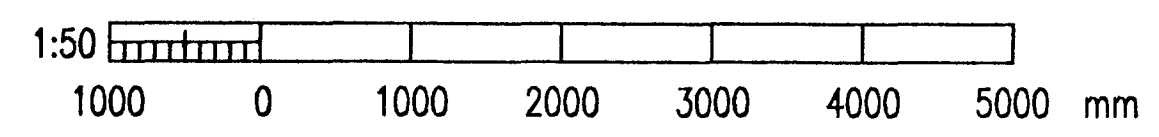

G
131

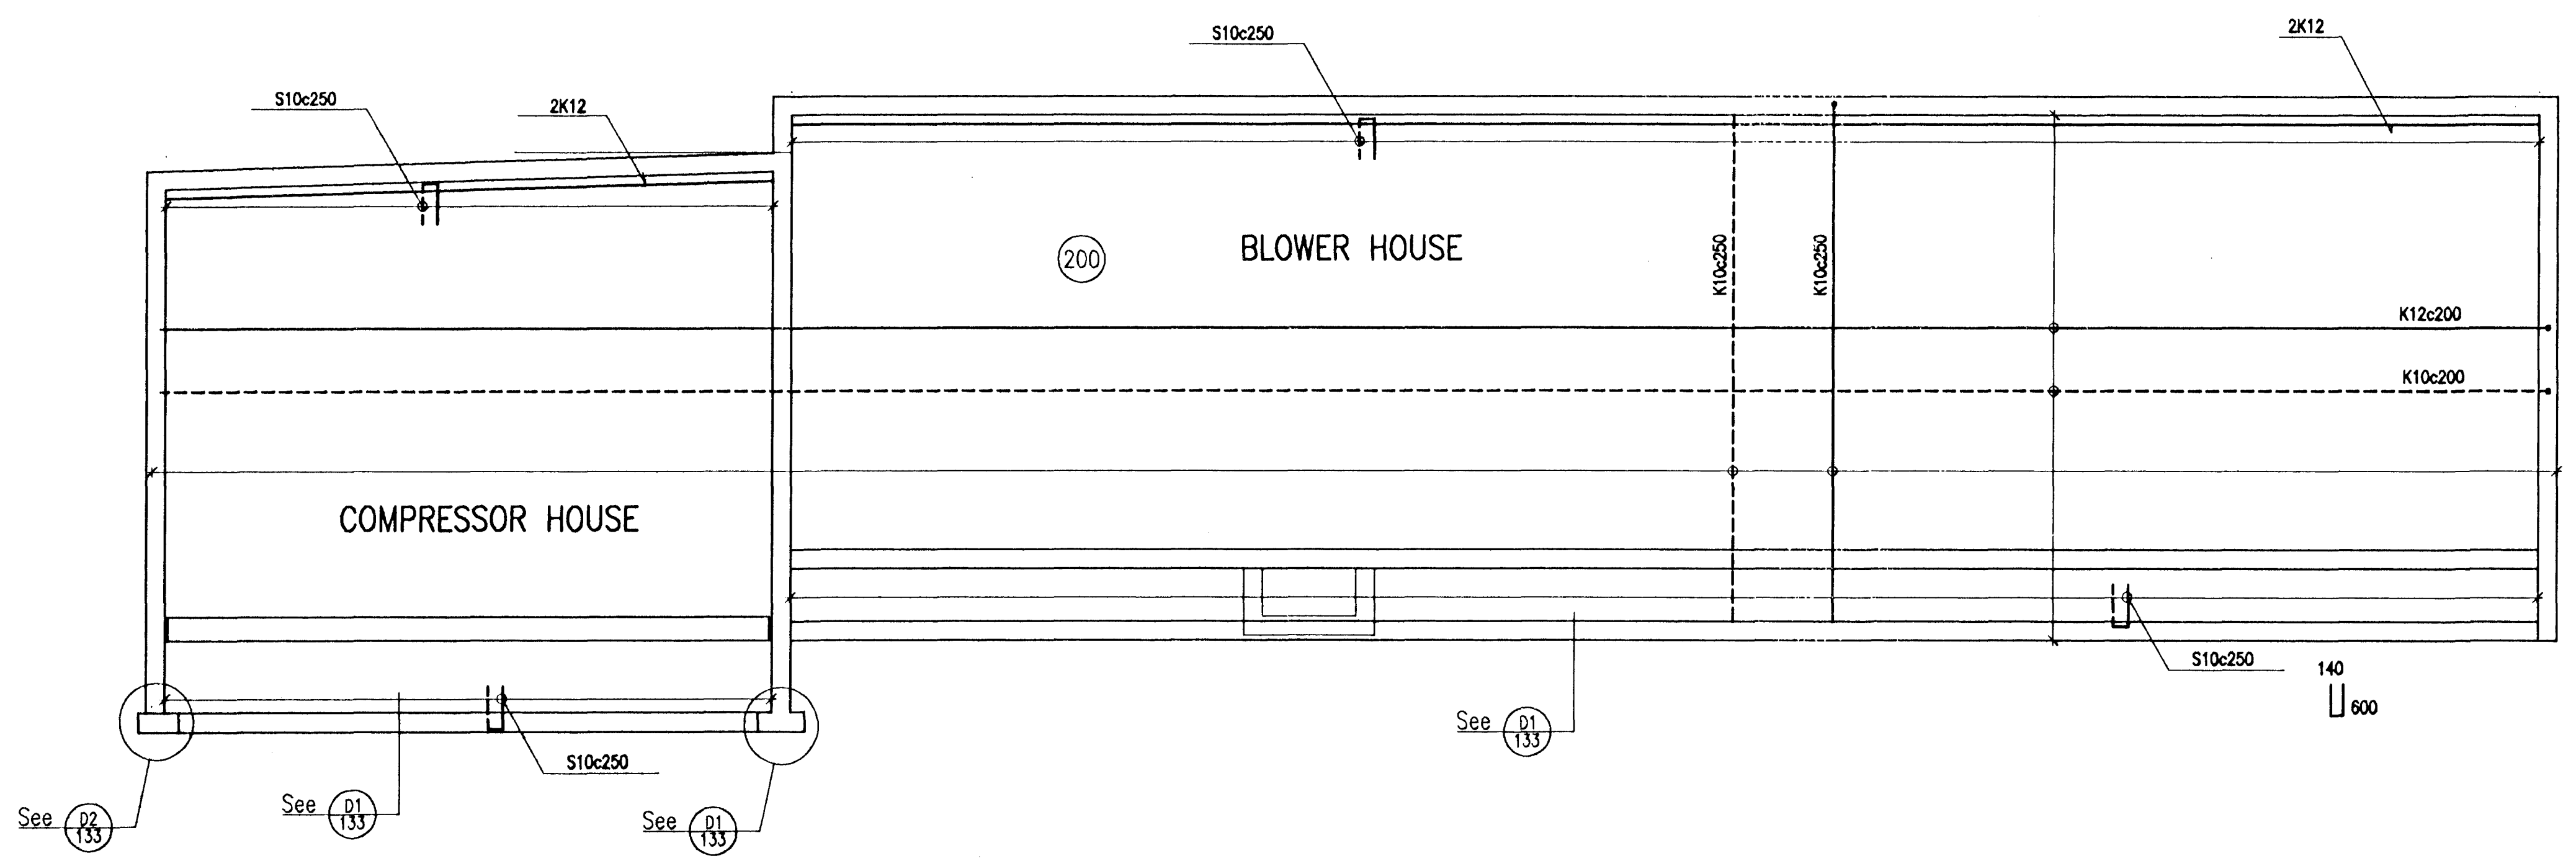

BYGGINGAFLUTRÖNN
14/8-96
AFGREITT

VST VST CONSULTING ENGINEERS Ltd. Armula 4 108 Reykjavik Iceland Tel:+354 569 5000 Fax:+354 569 5010		95.120 - 26.136	
ICELANDIC ALUMINIUM COMPANY LTD.		DRAWN 98.08.28 SGI APPROVED 98.09.28 FGS PROCESS 98.08.28 NI PROJECT 98.08.28 NI SCALE 1:50 FORSKY A1	SUBSTATION 120 CONCRETE WORK WALLS, SECTIONS F & G REINFORCEMENT
ALUSUISSE ALESA ISAL		ALESA ENGINEERING LTD. ZÜRICH SWITZERLAND	79000-35436 188,436
		REVISION 2	

REV. NO.	DATE	REVISION	BY	APP.	REV. NO.	DATE	REVISION	BY	APP.	NOTES	REFERENCE DRAWING	DRAWING NUMBER
2	1998.08.09	MINOR REVISION	FGS	N.I.								
1	1998.07.18	APPROVED FOR CONSTRUCTION	FGS	N.I.								

This drawing is our property and given for personal use only, it may not be copied or made available to others without our permission. The receiver is responsible for any misuse.