


Reinforcement for
Details D3, D4 & D5
see drawing 28.059
Reinforcement for
Details D43 & D34
see drawing 28.058

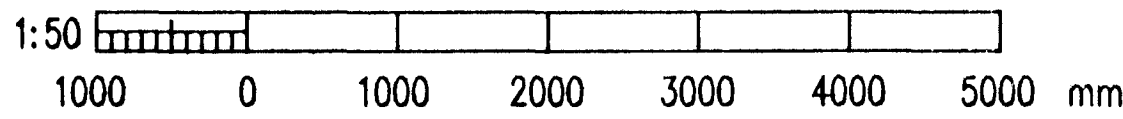

HAFLAR/REKJÓUR	24/96
BYGGINGARULLTRÚN	
AFGREITT	

VST CONSULTING ENGINEERS Ltd. Armula 4 108 Reykjavik Iceland Tel:+354 569 5000 Fax:+354 569 5010	95.120 - 28.052
	ICELANDIC ALUMINIUM COMPANY LTD. DRY ADSORPTION PLANT CONCRETE WORK FOUNDATION SLAB MOD. 3 - 8 REINFORCEMENT
DRAWN 06.07.22 FGS APPROVED 06.07.22 GSS PROJECT 06.07.22 NI SCALE 1:50 FORNAT A1	79000-33652
ALUSUISSE ENGINEERING LTD. ZÜRICH SWITZERLAND	192.852
ICELANDIC ALUMINIUM CO. LTD	1

REV. NO.	DATE	REVISION	BY	APP.	REV. NO.	DATE	REVISION	BY	APP.	NOTES	REFERENCE DRAWING	DRAWING NUMBER
1	1998.07.24	APPROVED FOR CONSTRUCTION	FGS	N. I.								

This drawing is our property and given for personal use only. It may not be copied or made available to others without our permission. The receiver is responsible for any misuse.