


BY: [Signature]
 DATE: 12/7 '96
 AFGREITT: [Signature]

CONCRETE: C30/37-38-52 IN WALLS
 C40/50-10-52 BETWEEN PRECAST ELEMENTS

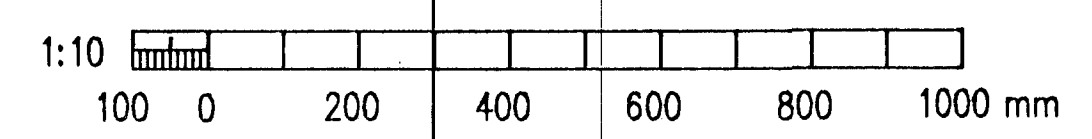

| REV. NO. | DATE | REVISION | BY | APP. | REV. NO. | DATE | REVISION | BY | APP. | NOTES | REFERENCE DRAWING | DRAWING NUMBER |
|----------|------------|---------------------------|-----|------|----------|------|----------|----|------|-------|-------------------|----------------|
| 2 | 1998.07.10 | APPROVED FOR CONSTRUCTION | FGS | A.I. | | | | | | | | |
| 1 | 1998.06.14 | DETAIL CHANGES | FGS | A.I. | | | | | | | | |

| | | |
|---|--|-------------------|
| VST CONSULTING ENGINEERS LTD. Armúta 4, 108 Reykjavík, Iceland Tel: +354 569 5000 Fax: +354 569 5010 | 95.120 - 26.031 | |
| | SWITCHYARD AND MAIN SUBSTATION CONCRETE WORK ROOF DETAILS FORMWORK | |
| ICELANDIC ALUMINIUM COMPANY LTD. | DRAWN: 06.05.30 SGA APPROVED: 06.05.30 FGS PROCESS: 06.05.30 NI PROJECT: 06.05.30 NI SCALE: 1:20 FORMAT: A1 | 7900-35331 |
| ALUSUISSE ENGINEERING LTD. ZÜRICH, SWITZERLAND | ICELANDIC ALUMINIUM CO. LTD | 188.331 |