


HANNAHJÓRÐUR
 BYGGINGARFRUMUNIR
 1/18/96
 AFGRETT

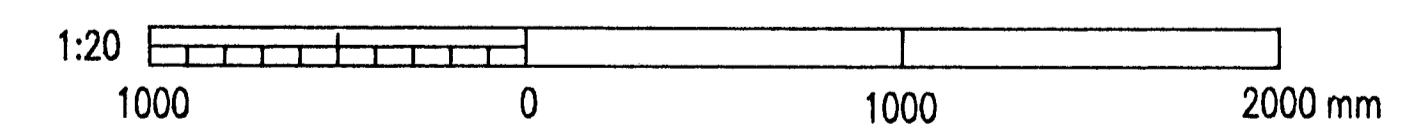

REV. NO.	DATE	REVISION	BY	APP.	REV. NO.	DATE	REVISION	BY	APP.	NOTES	REFERENCE DRAWING	DRAWING NUMBER
2	1996.08.09	OPENINGS ADDED/CHANGED	FGS	N.I.								
1	1996.07.10	APPROVED FOR CONSTRUCTION	FGS	N.I.								

This drawing is our property and given for personal use only. It may not be copied or made available to others without our permission. The receiver is responsible for any misuse.

VST CONSULTING ENGINEERS Ltd. Armula 4 108 Reykjavik Iceland Tel: +354 569 5000 Fax: +354 569 5010	95.120 - 26.057
	ICELANDIC ALUMINIUM COMPANY LTD. SWITCHYARD AND MAIN SUBSTATION CONCRETE WORK MT-BUILDING, SECTIONS A,B & C REINFORCEMENT
ALUSUISSE ALESA ENGINEERING LTD. ZÜRICH SWITZERLAND	79000-35357
ICELANDIC ALUMINIUM CO. LTD.	188.357