




**SNID A-A**

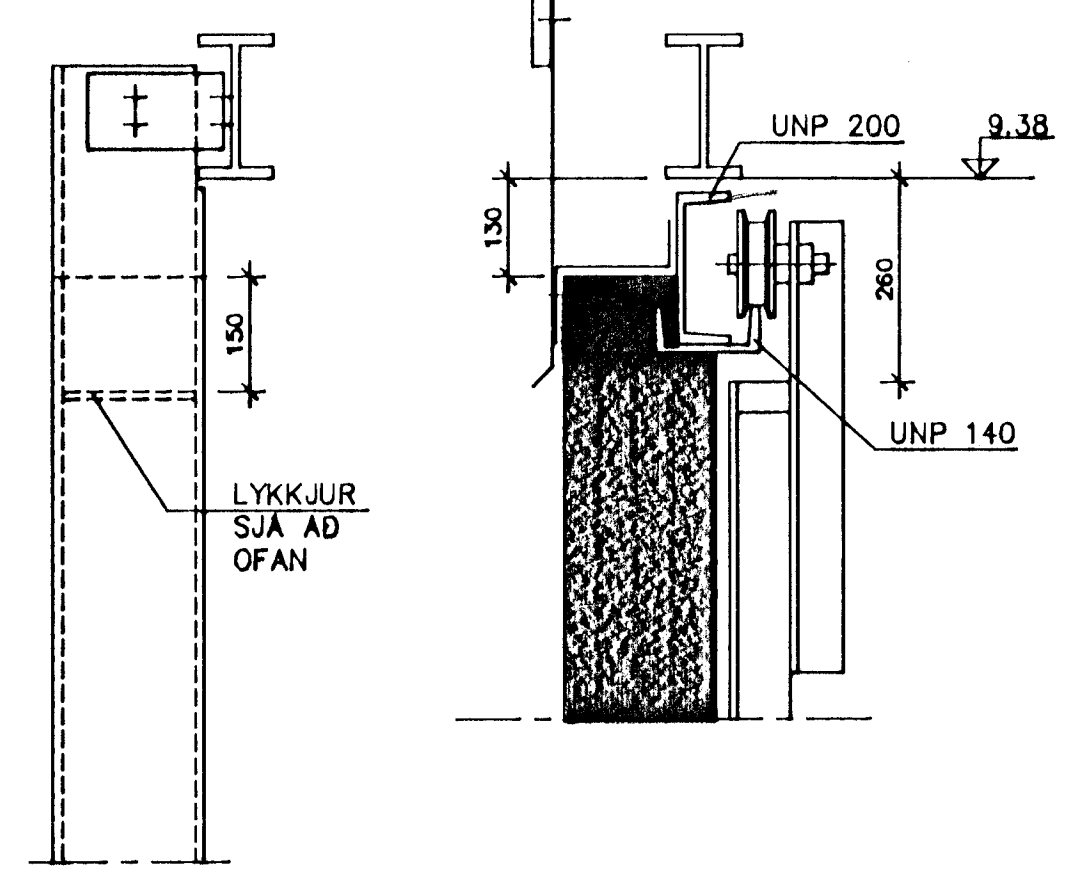


**SNID B-B**

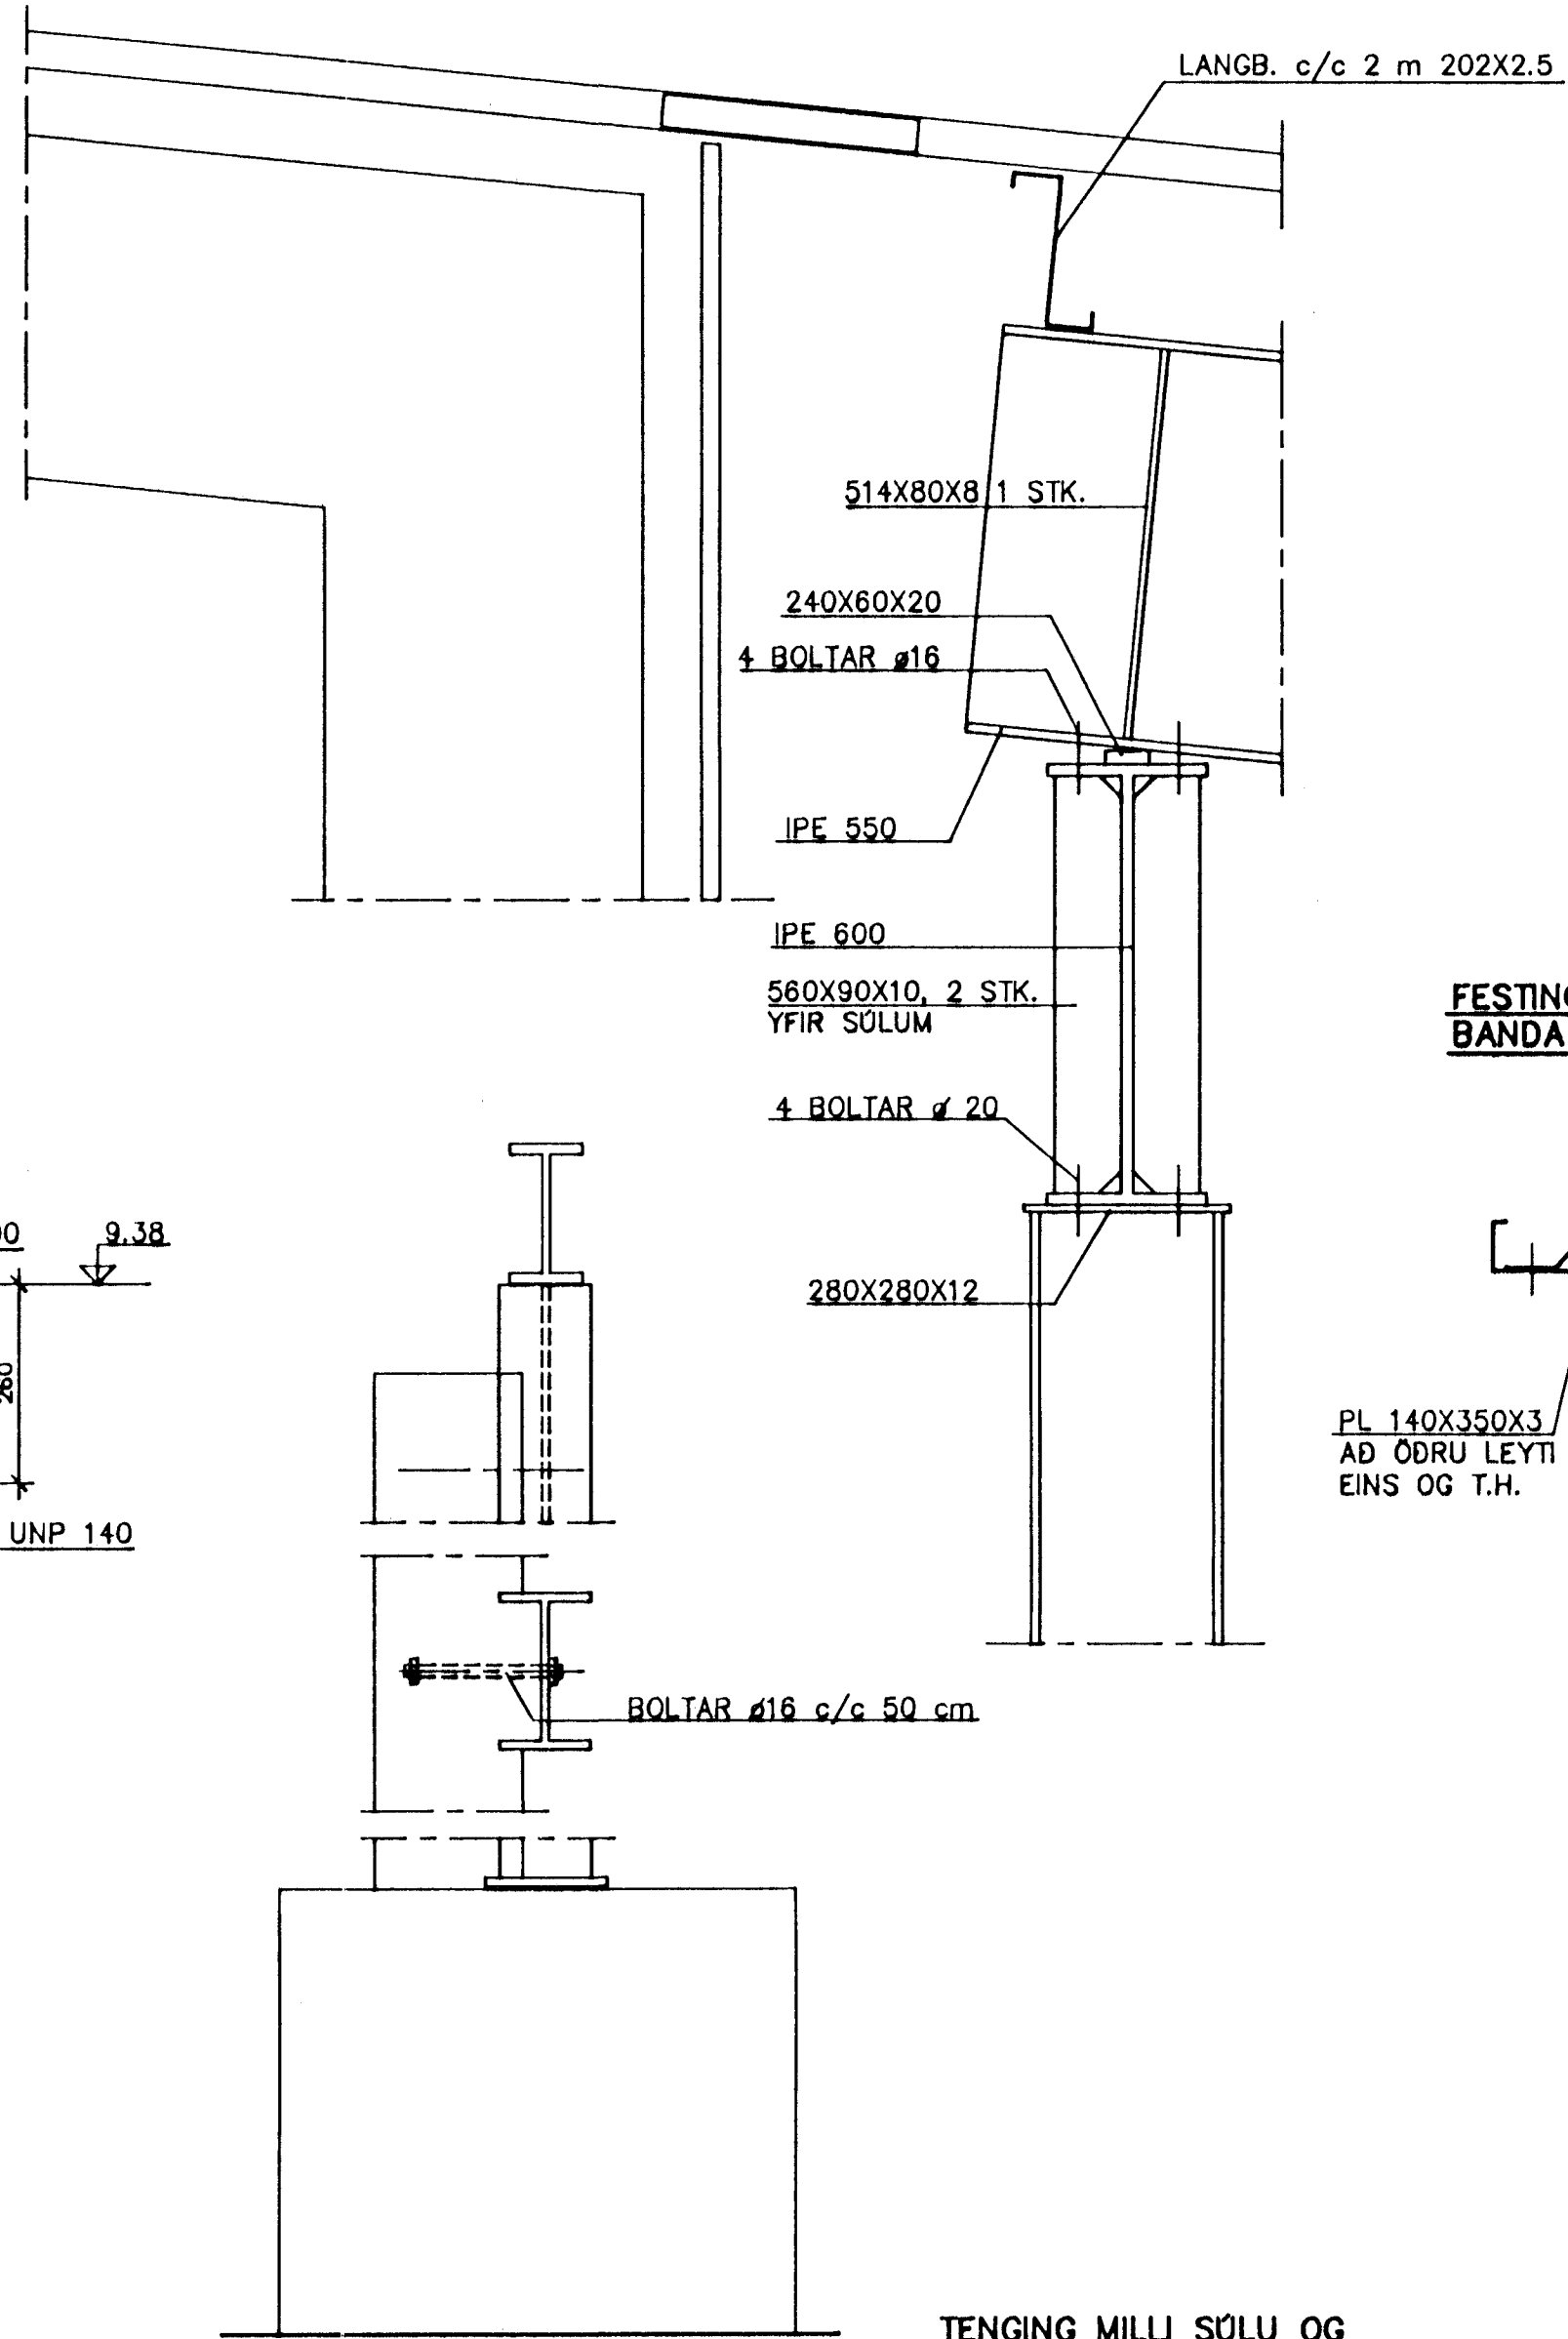


**TENING MILLI SÖLU OG  
FÆRIBANDS SJA BL. 2**

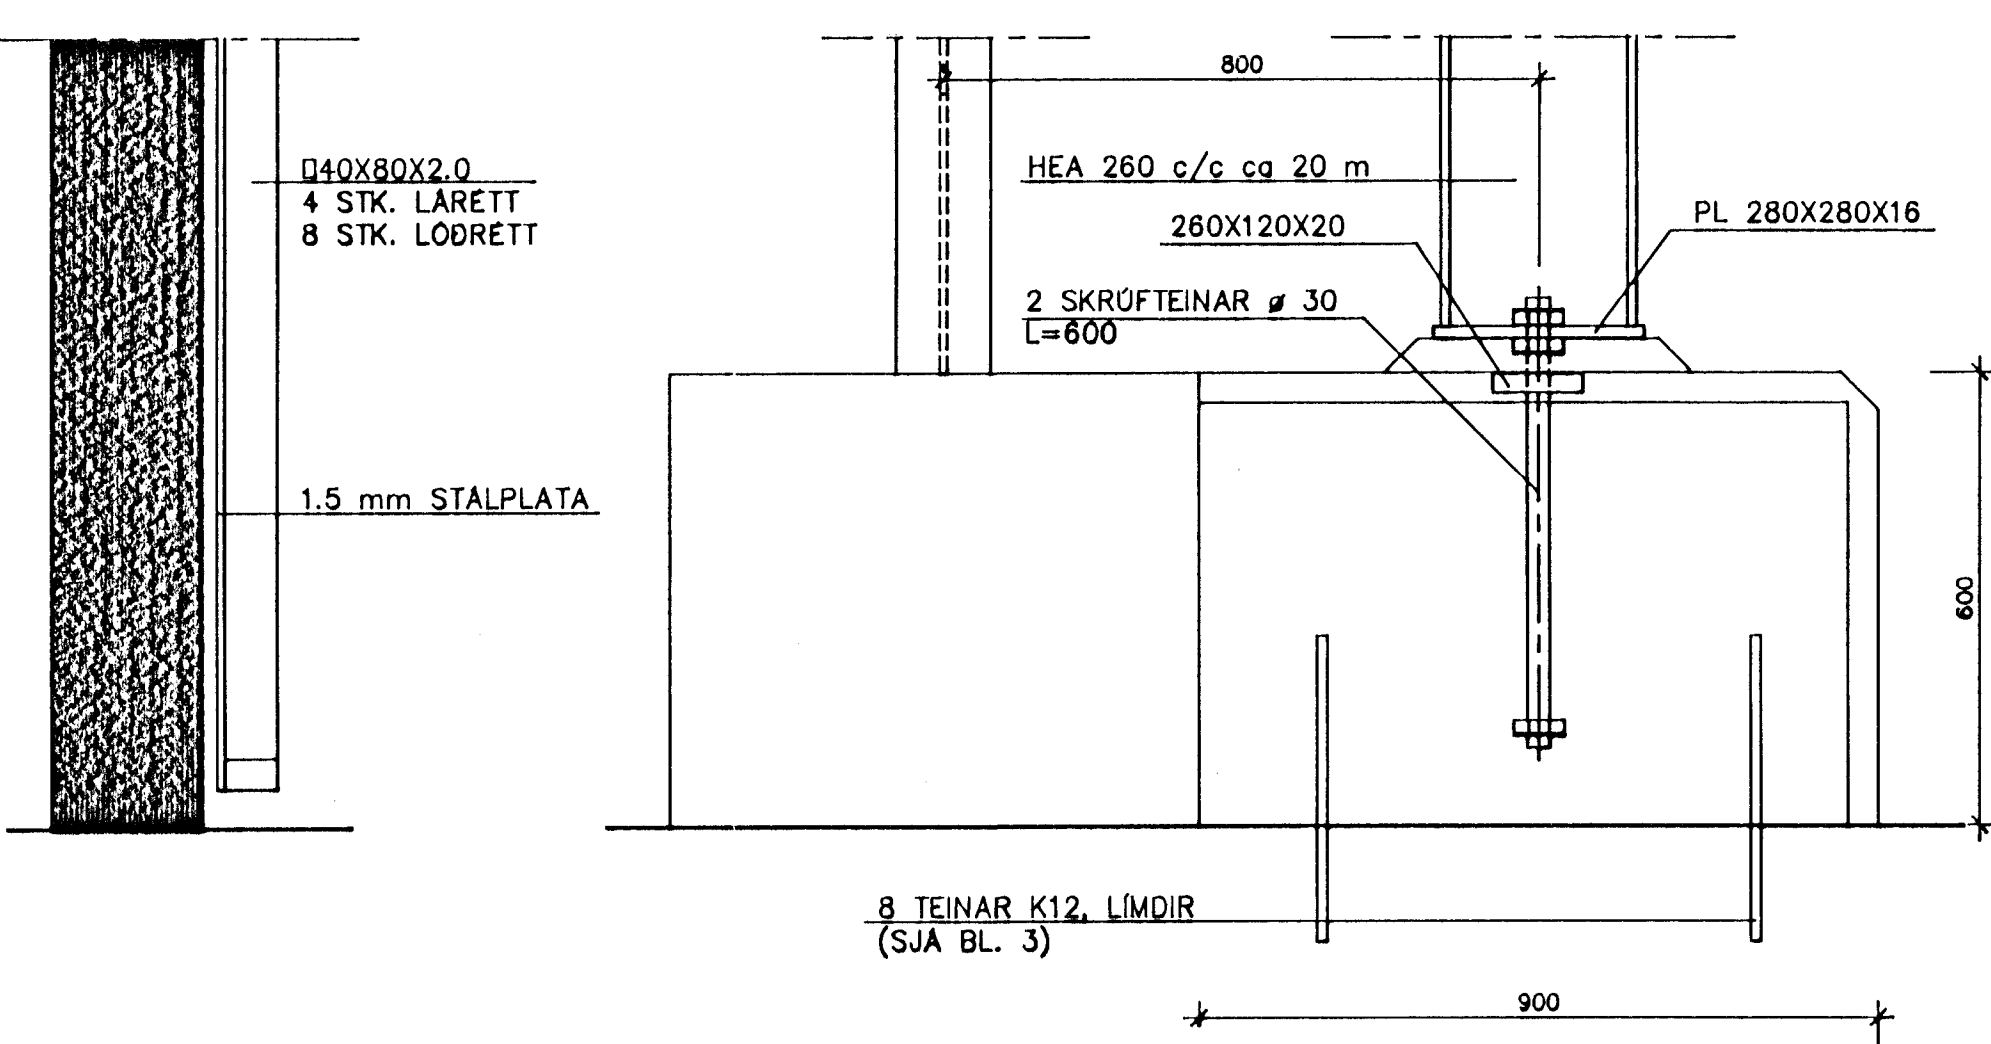

**SNID J-J**

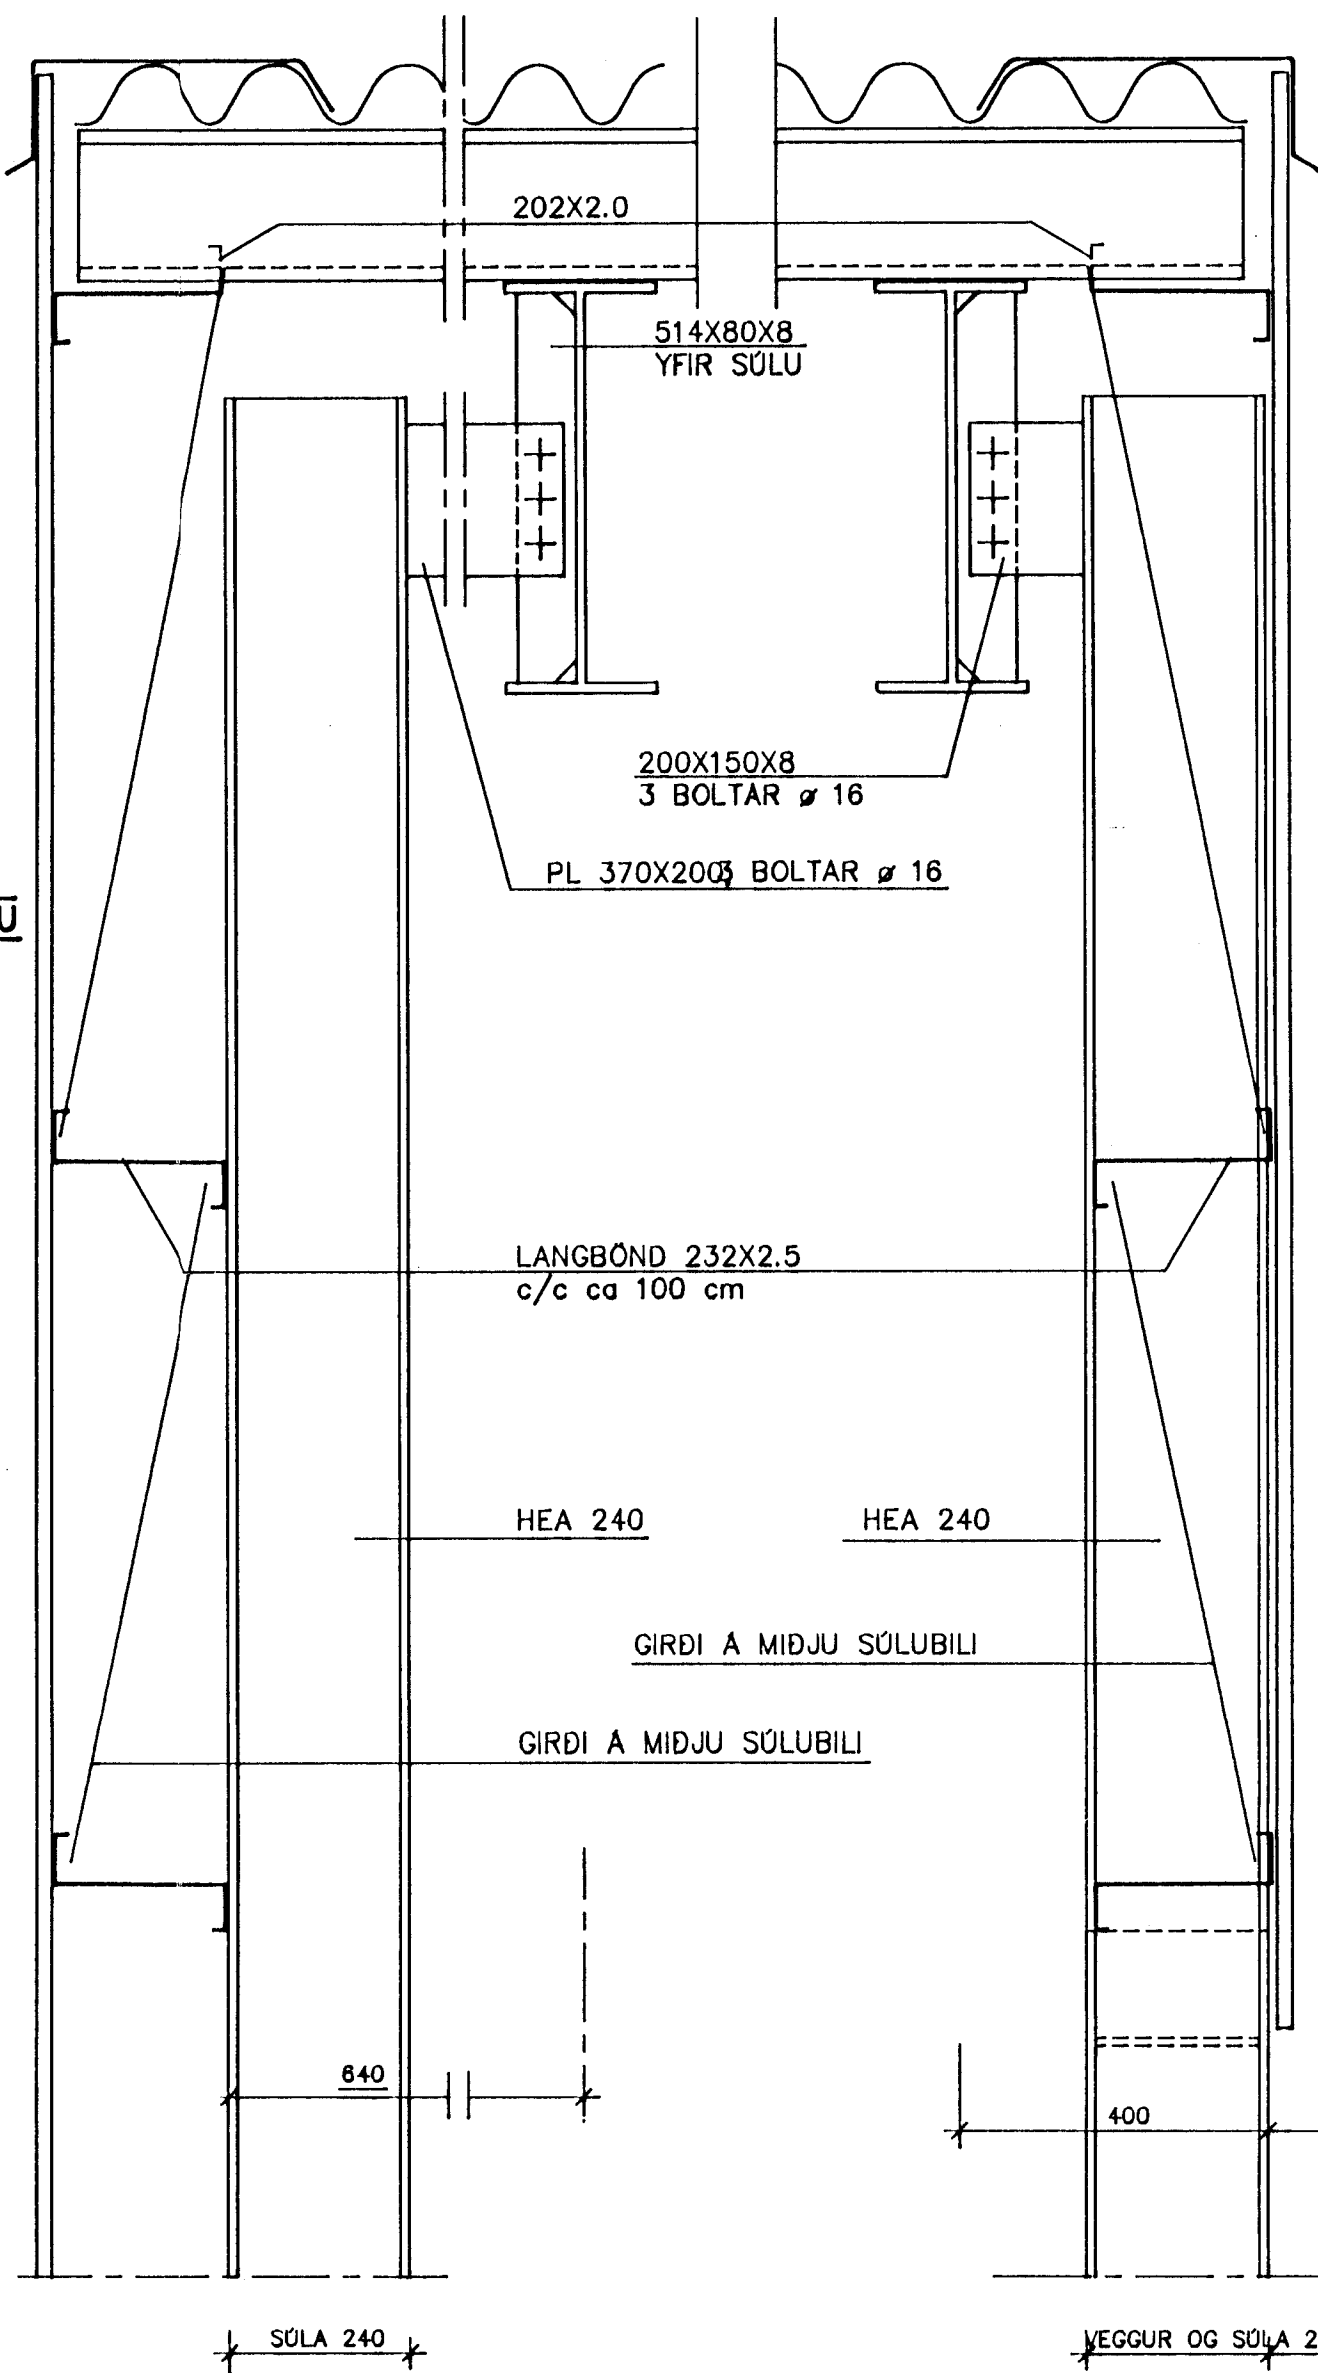



**SNID D-D**

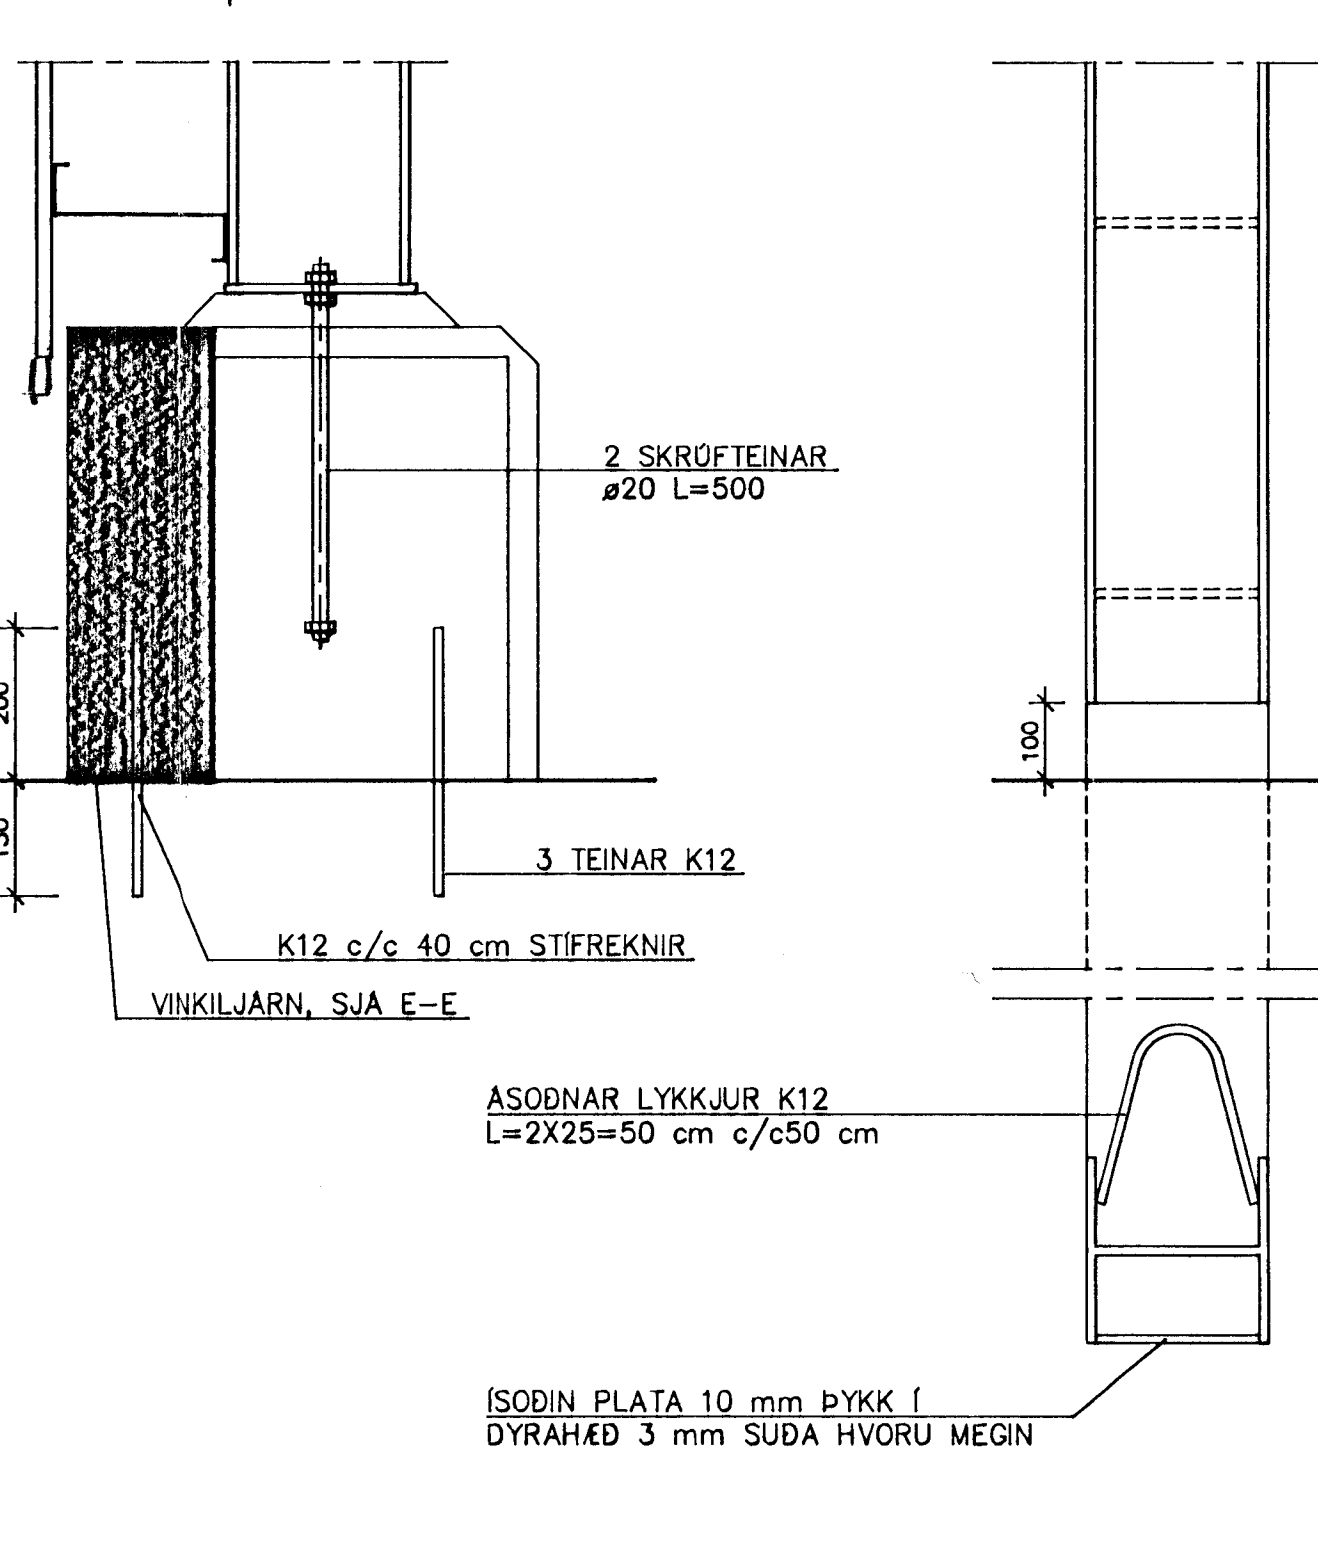

**SKABÖND Í ÞAKI EKKI SYND HER**

GALV. PLÖTUR 2.5 mm c/c 3.3 mm, ENÐAR  
BEYGDIR 60 mm, 2X2 BOLTAR  $\varnothing$  10

**SNID E-E**

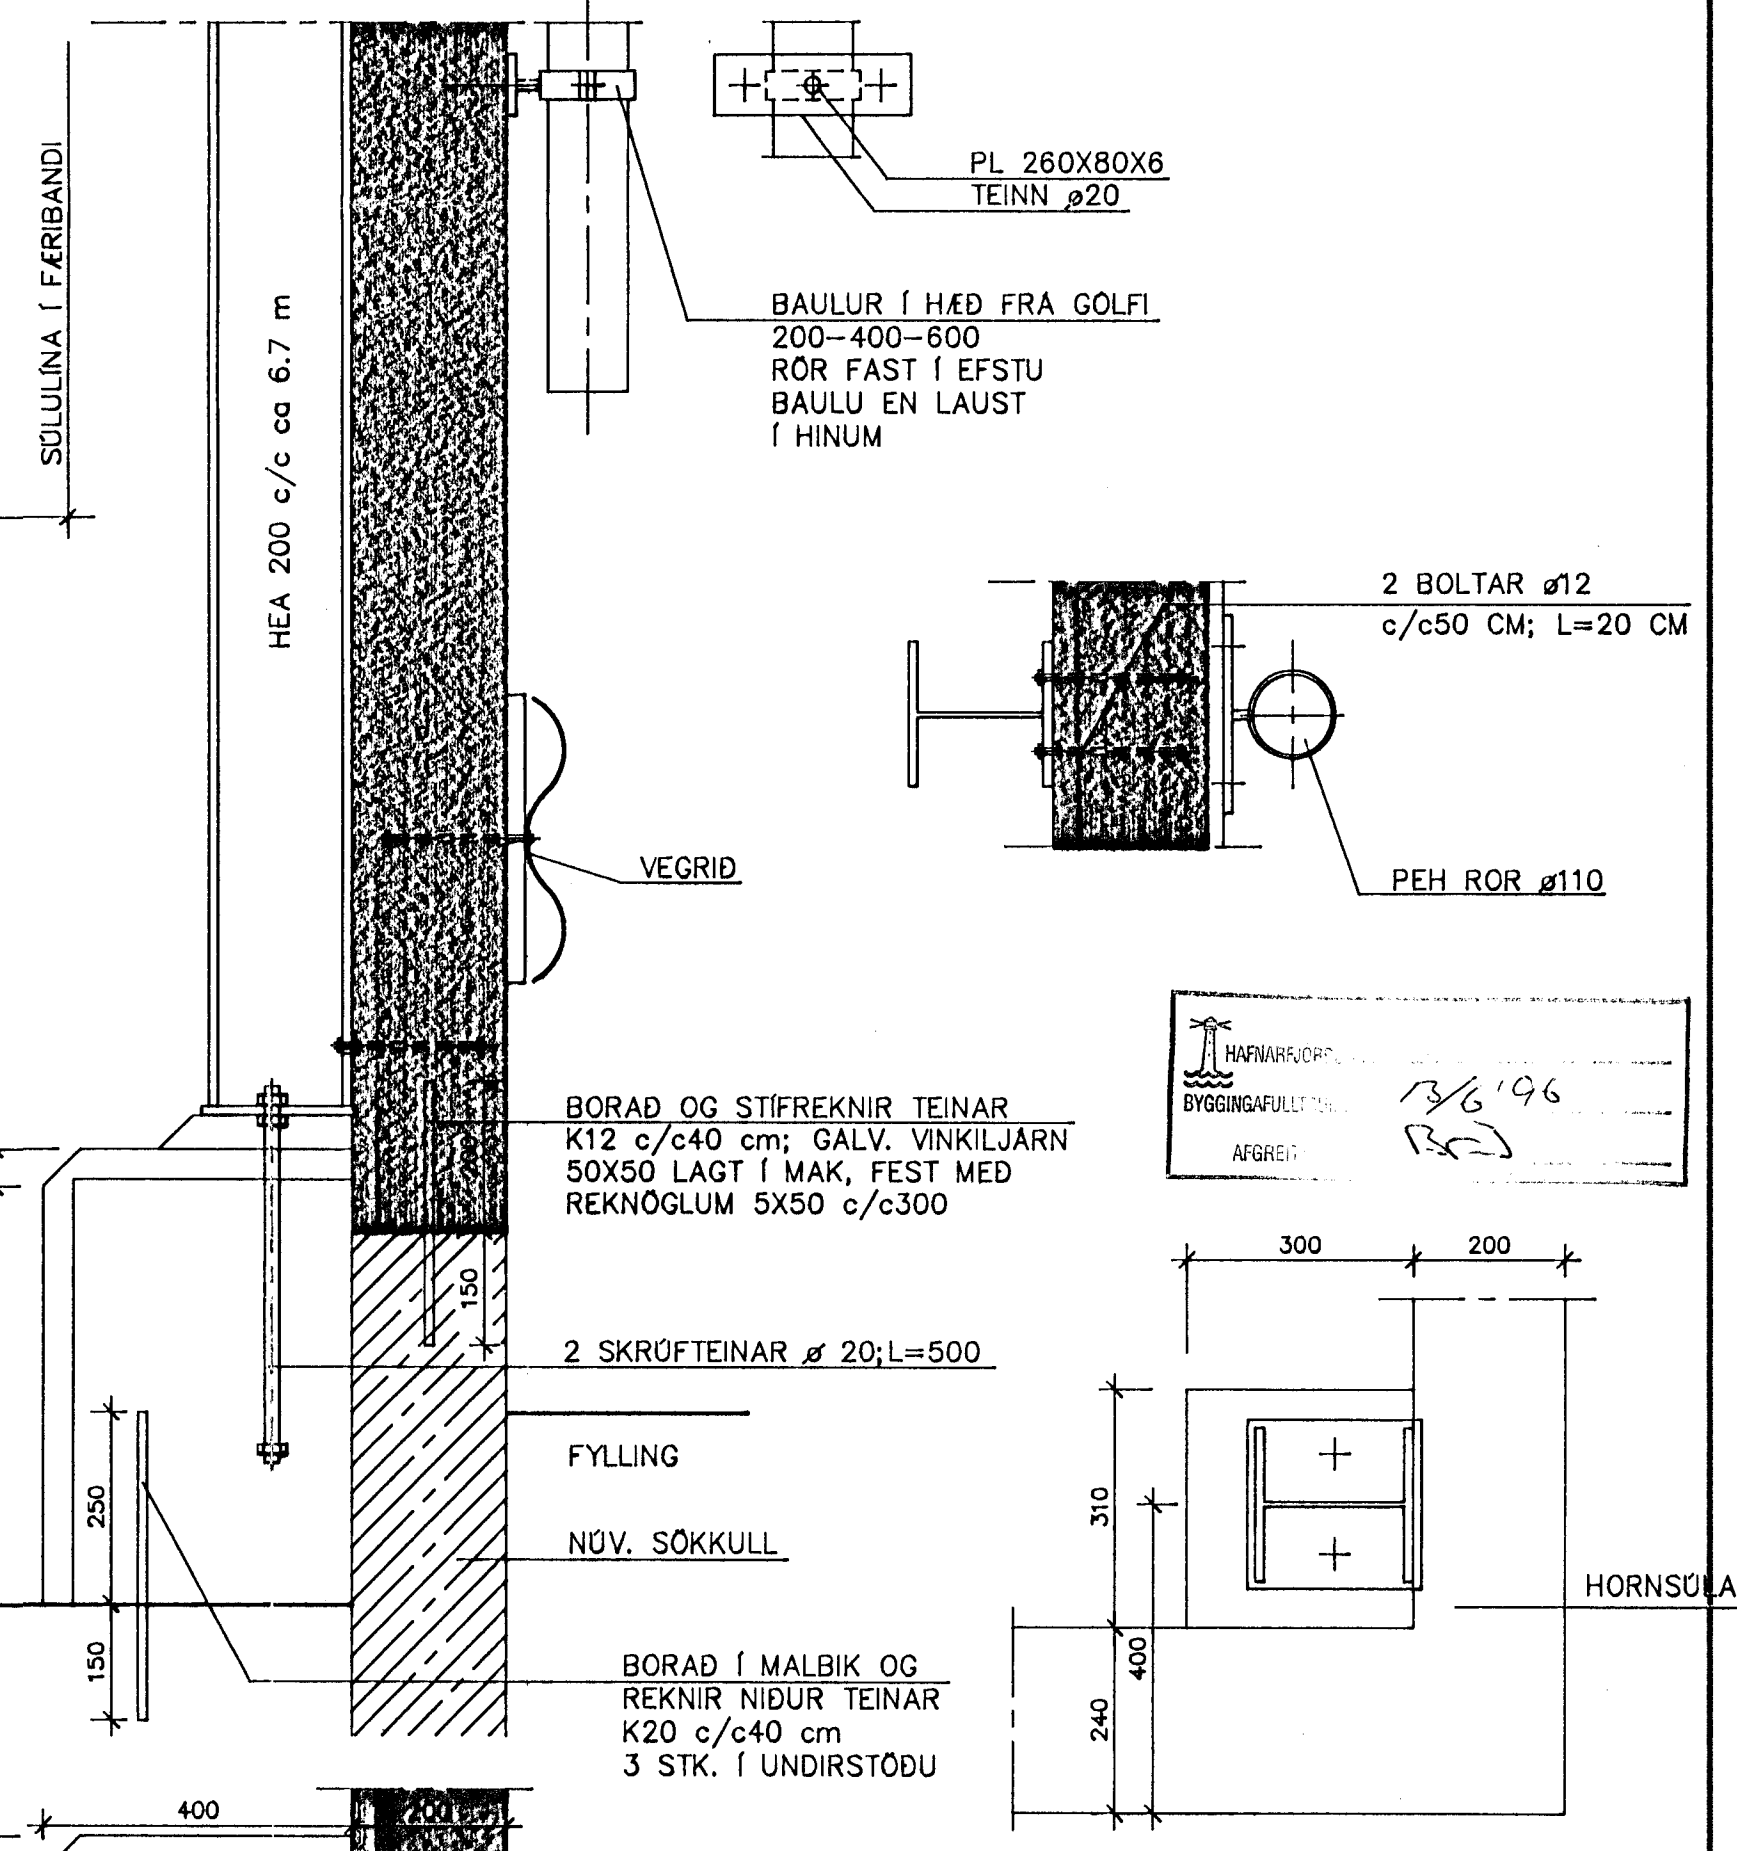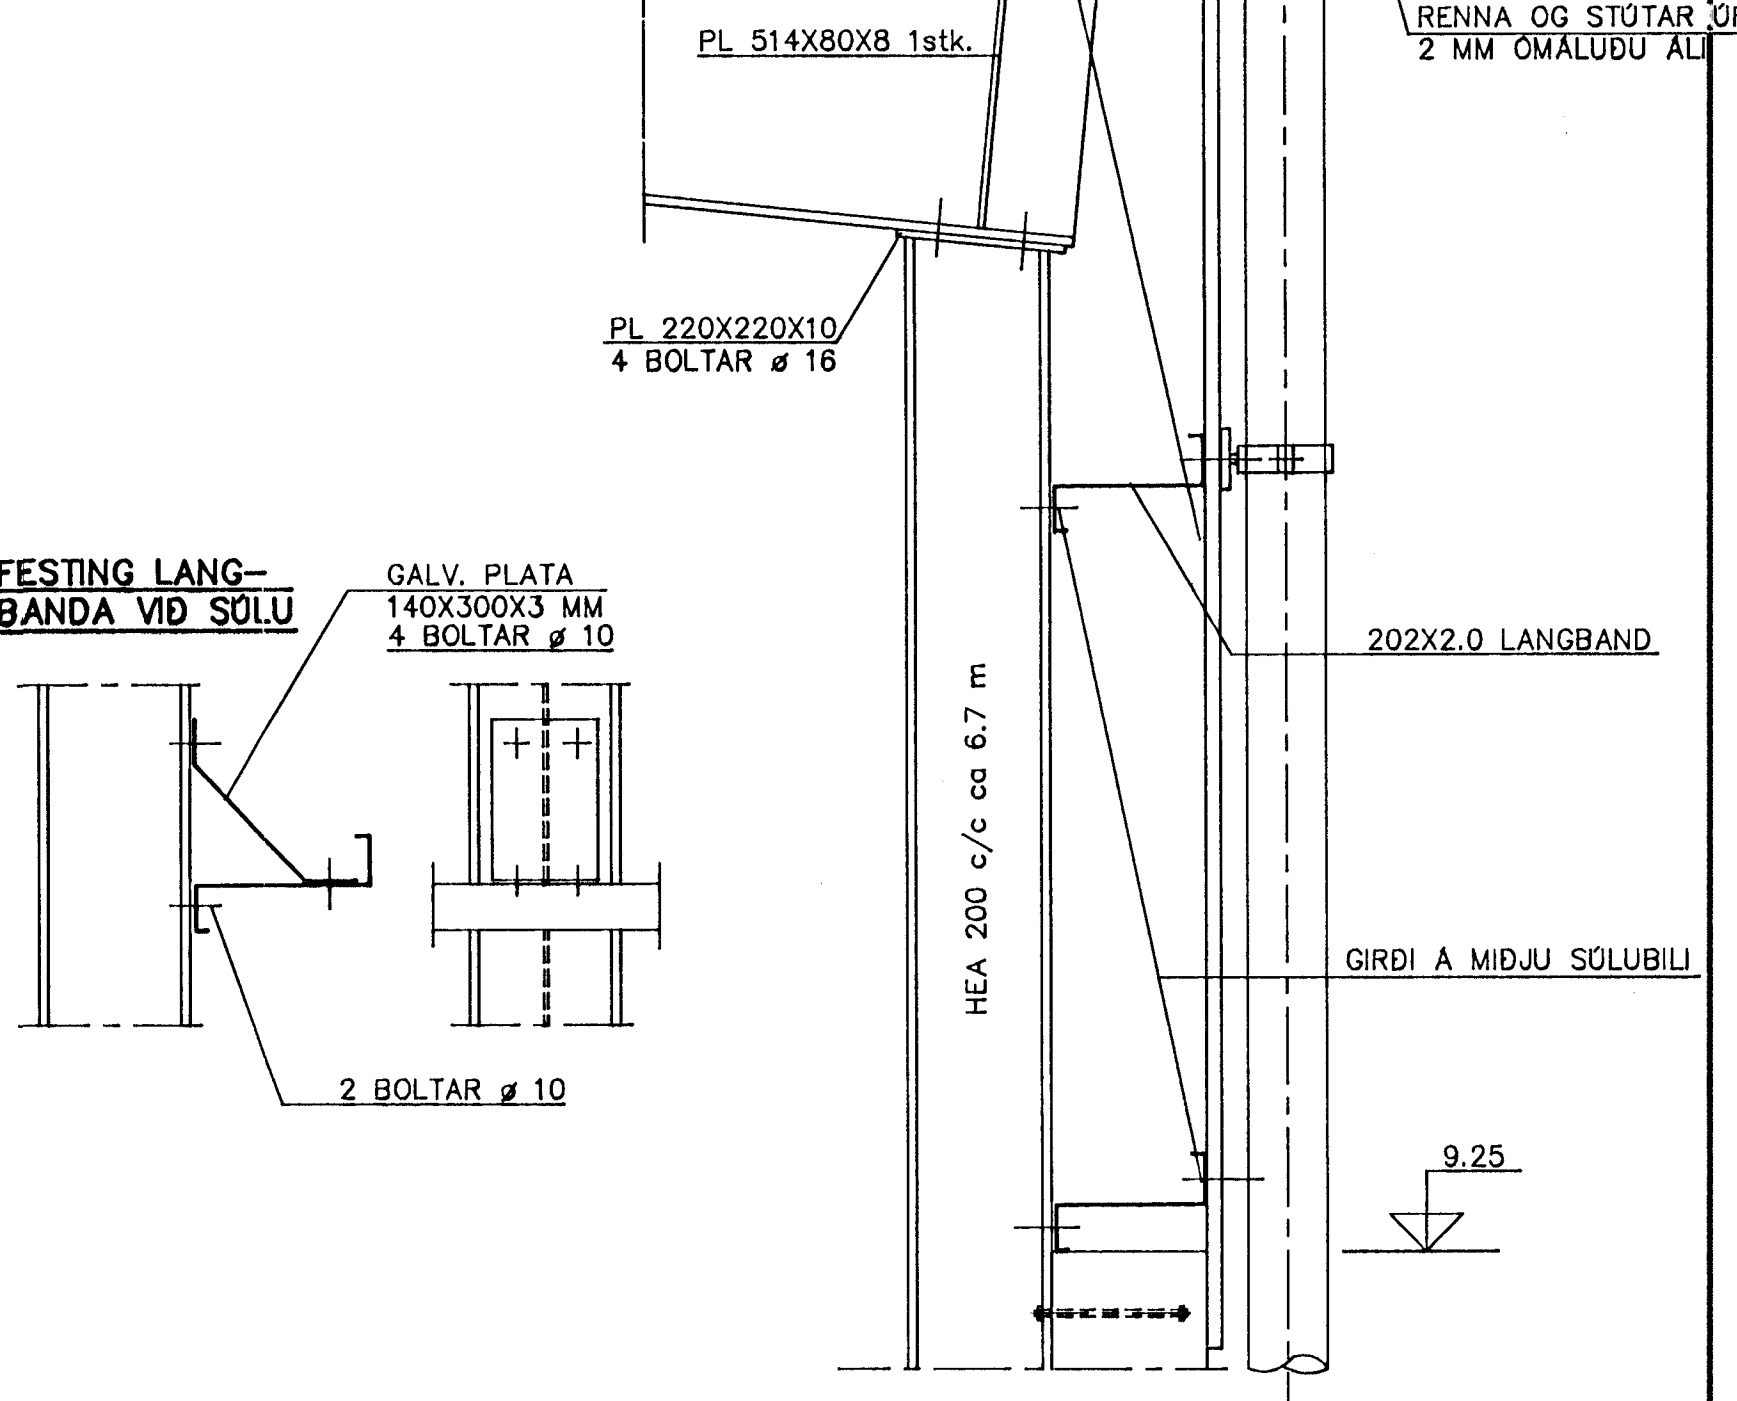

**YFIRLIT SJA BL. 5**

183.966 7510-BA-1240

BR. DAGS.		BREYTING		[SAL] STRAUMSVÍKURHÖFN	
				MILLILAGER (STÆKKUN)	
				SNID Í STALGRIND	
TÆKNIBJÓUSTAN SF		HANNAÐ	VP	KYRDI	1:10
LÁGMULA 1 - 108 REYKJAVÍK - SÍMI 5813844 - FAX 5814740		TEIKNAD	PG	DAGS.	15.4.96
YFIRFARID		NR.	9602	BL.	6
				AF.	