




YFIRLITSMYND
1:200

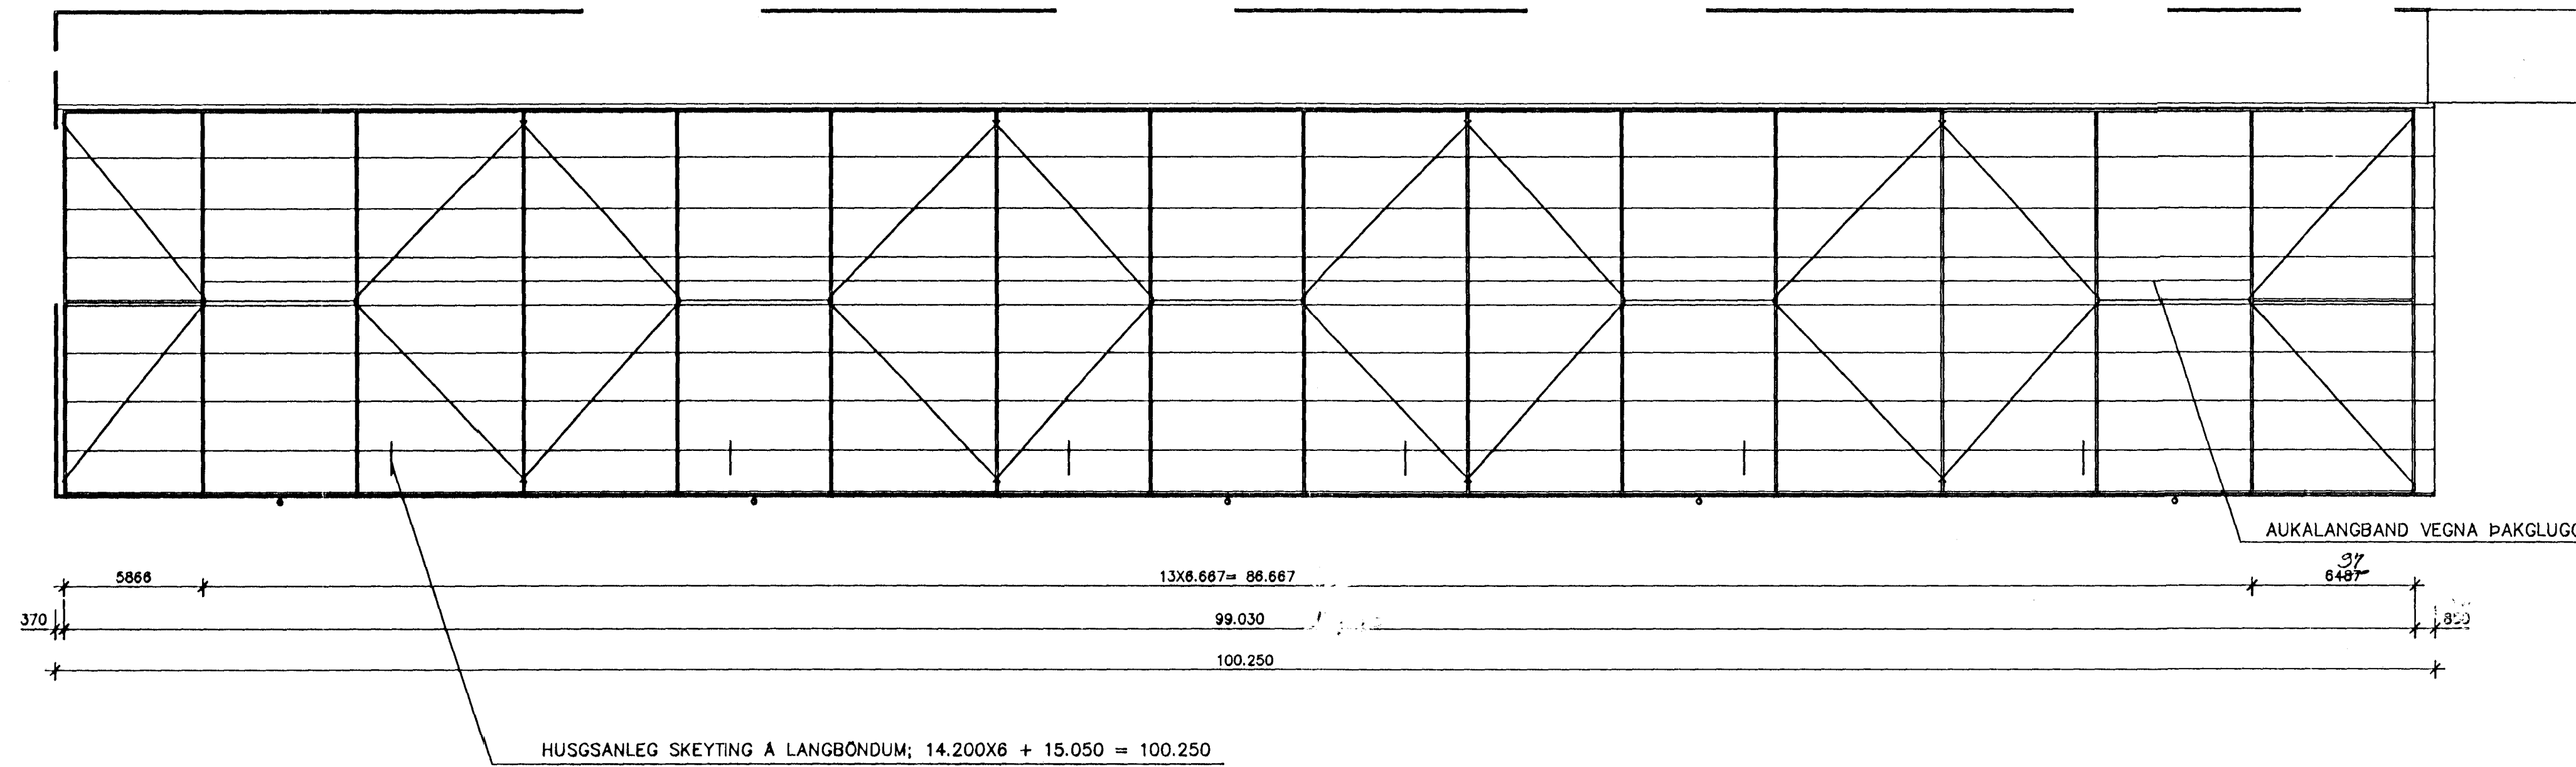


NORÐURHLID
1:200

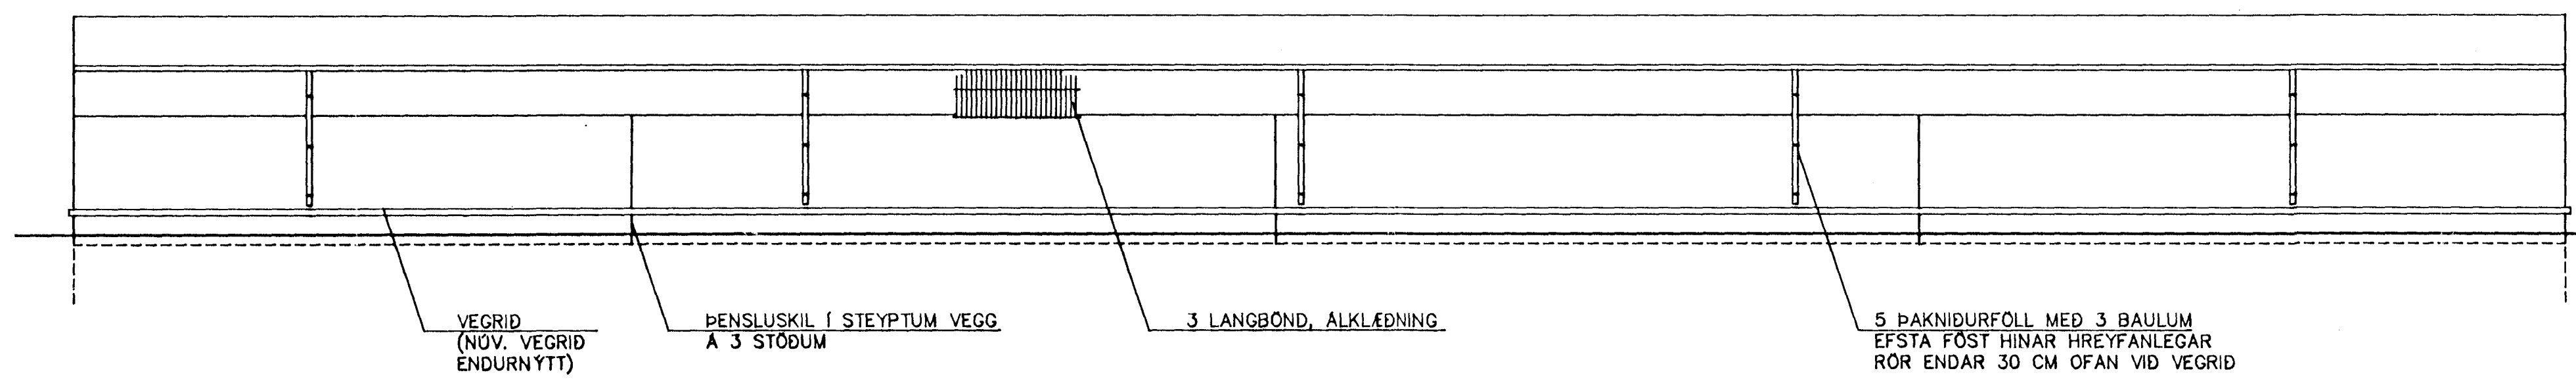

STAÐSETNING A LANGBÖNDUM I ÞAKI
1:100

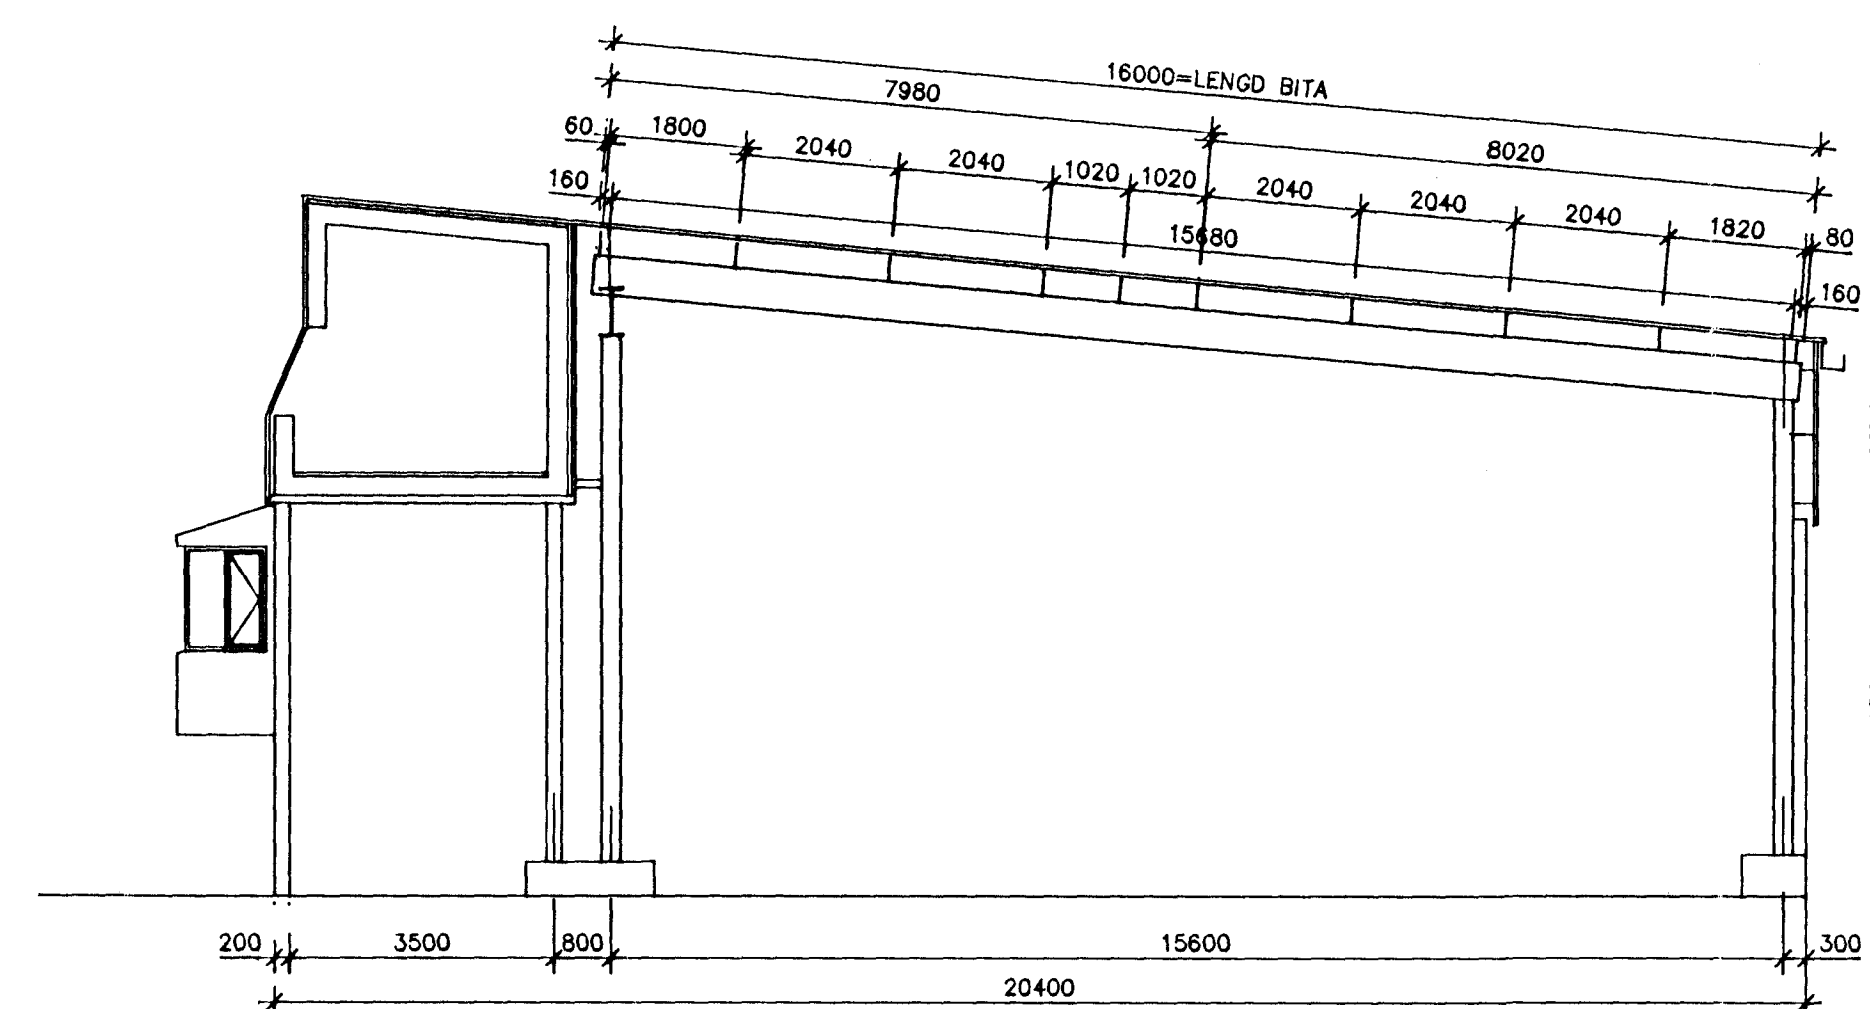

LÖSKUN A Z-PROFÍLUM (FRÁ METSEC)
1:10

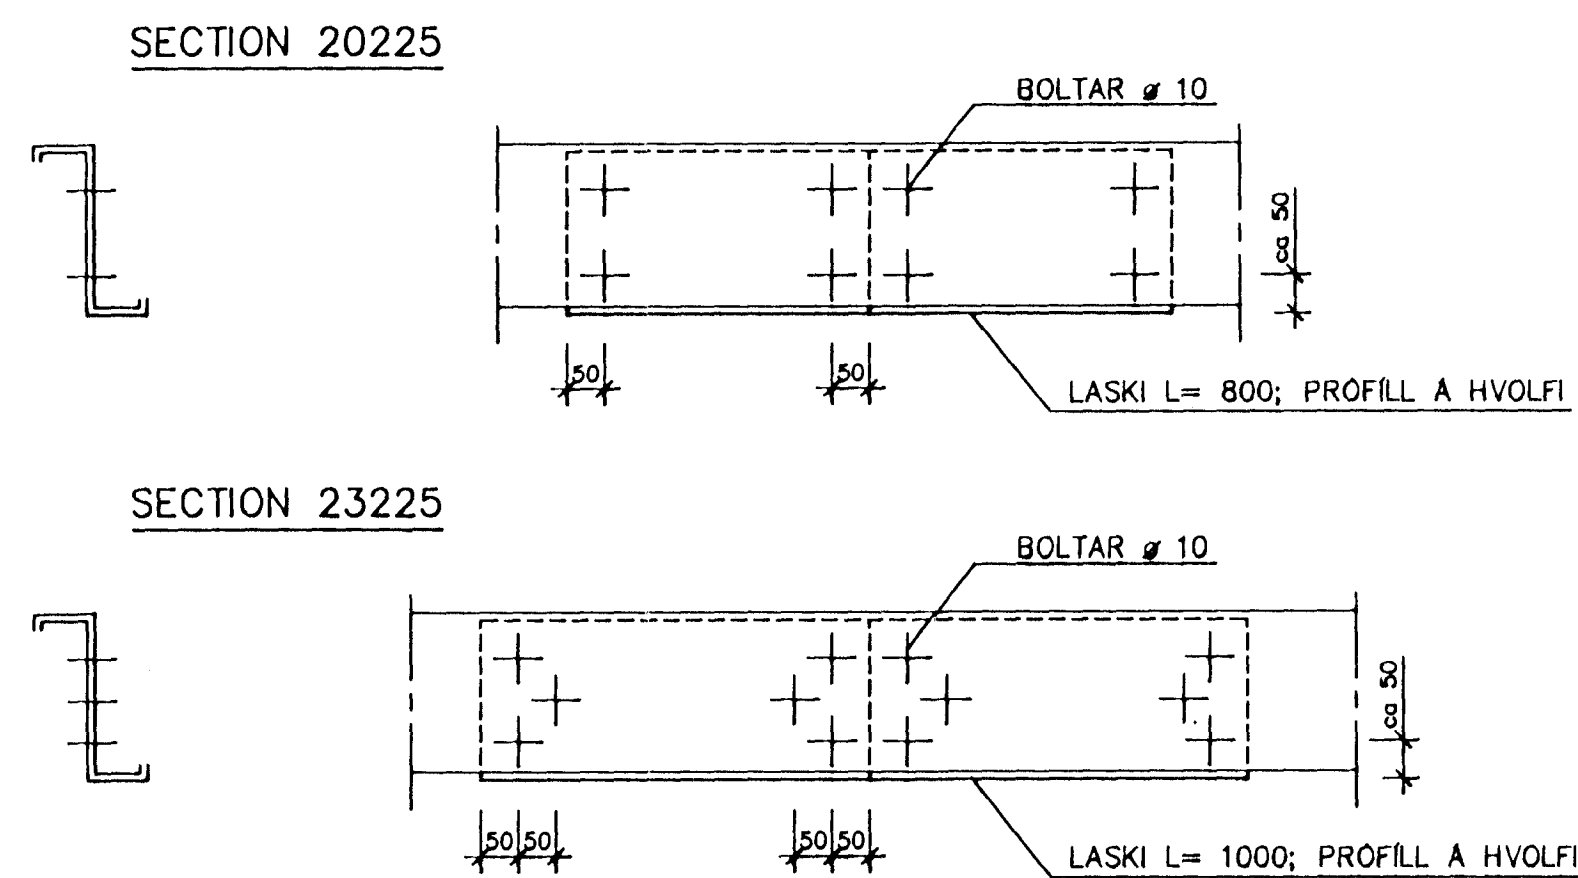

BYGGINGAUFLLTÖRN
13/6/96
AFGREITT

183.968 7510-BA-1240

		ISAL	
		STRAUMSVÍKURHÖFN	
		MILLILAGER (STÆKKUN)	
		LANGBÖND OG ÚTLJT	
		NORÐURHLIDAR	
BR.	DAGS.	BREYTING	
1	30.4.96		
TÆKNIBJÓUSTAN SF		HANNAÐ	VÞ
LÁGMÚLAS - 108 REYKJAVÍK - SÍMI 5813844 - FAX 5814740		TEIKNAD	PG
		KVARDI	1:200
		DACS.	15.4.'96
		YEIRFARID	NR. 9602
		BL.	8
		AF.	