


Stuðlaberg 108-110 Hafnarfirði

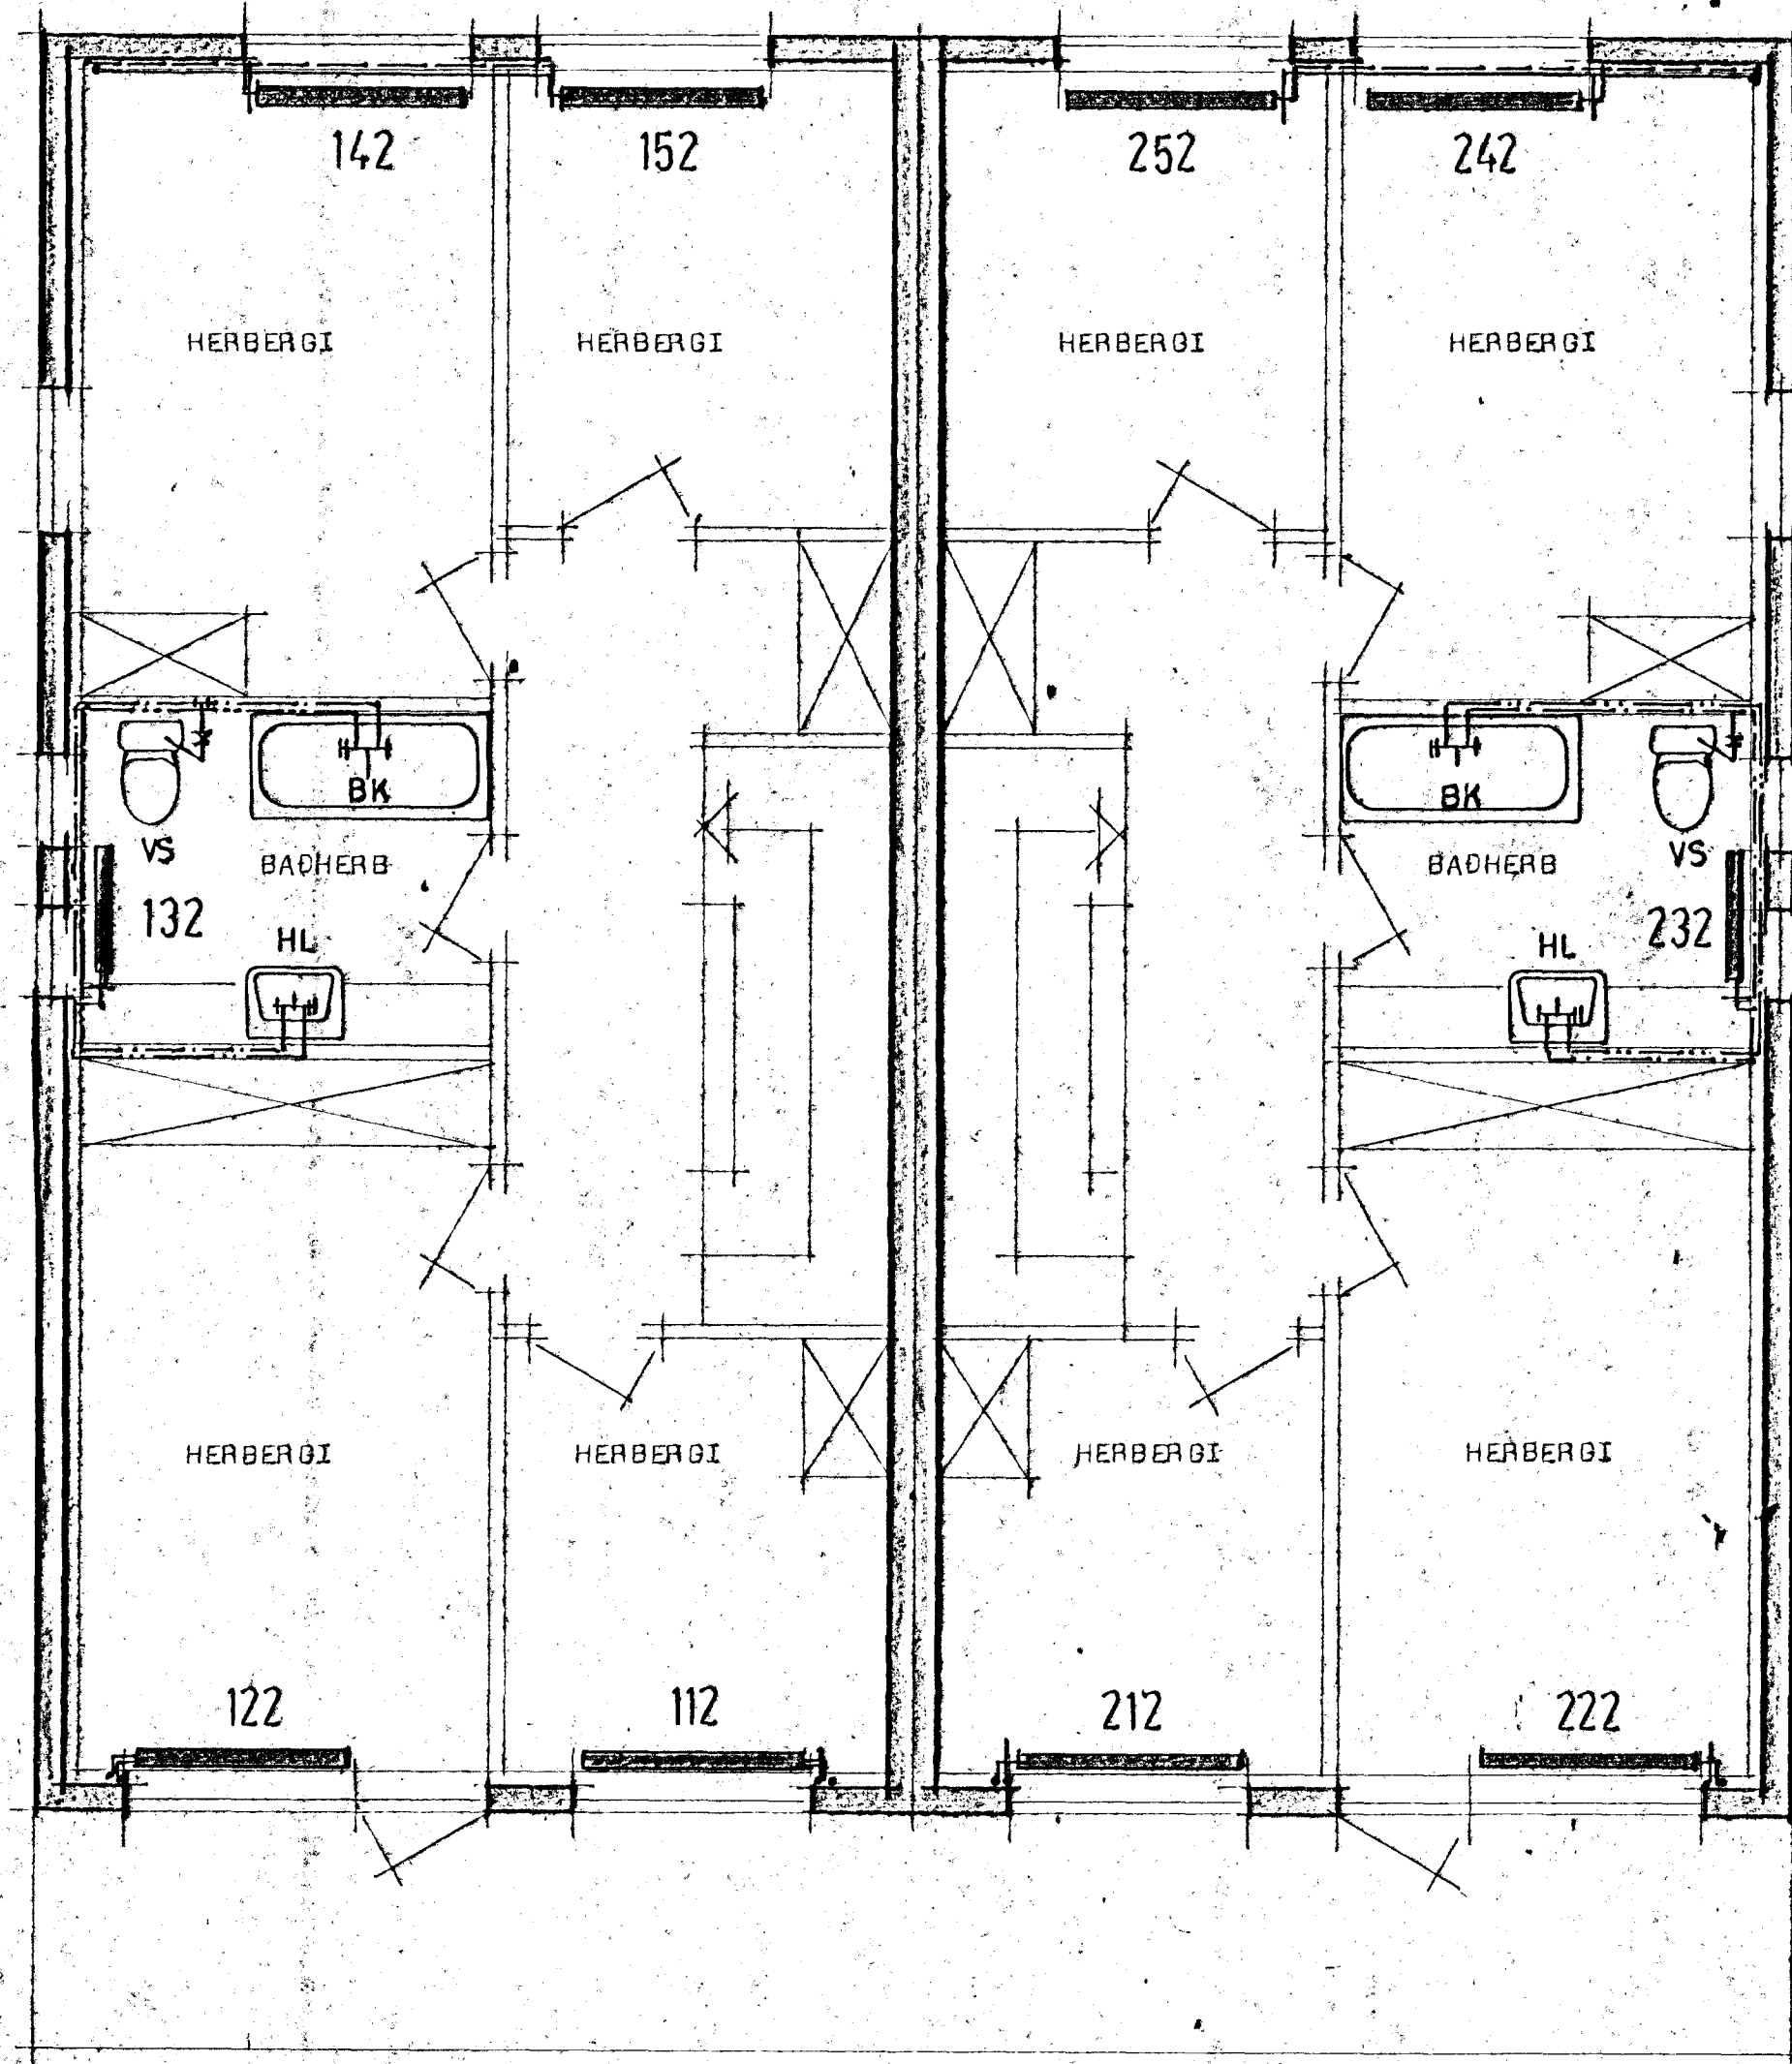

Grunnmynd 2 hæðar Mk 1:50

20 JUL 1988
 HAFNARJARDARBEREV
 BYGGINGAFULLTRUI

STADALHÚS T/S
 TEIKNISTOFA SÍÐUMULA 31 SÍMI 83141

VERKEFNI Hita og heyluvatnsl.	DAGS. Júní 1988 MKV. 1150	VERK NR 88-2
Stuðlaberg 108-110 Hafnarf	BR. BLAD NR 3.03	
<i>Sigurdur Gudmundsson</i> SIGURDUR GUDMUNDSSON	<i>Sigurdur P. Kristjánsson</i> SIGURDUR P. KRISTJÁNSSON	RTFI