


Grunnmynd af þri hæðar MK 1:50

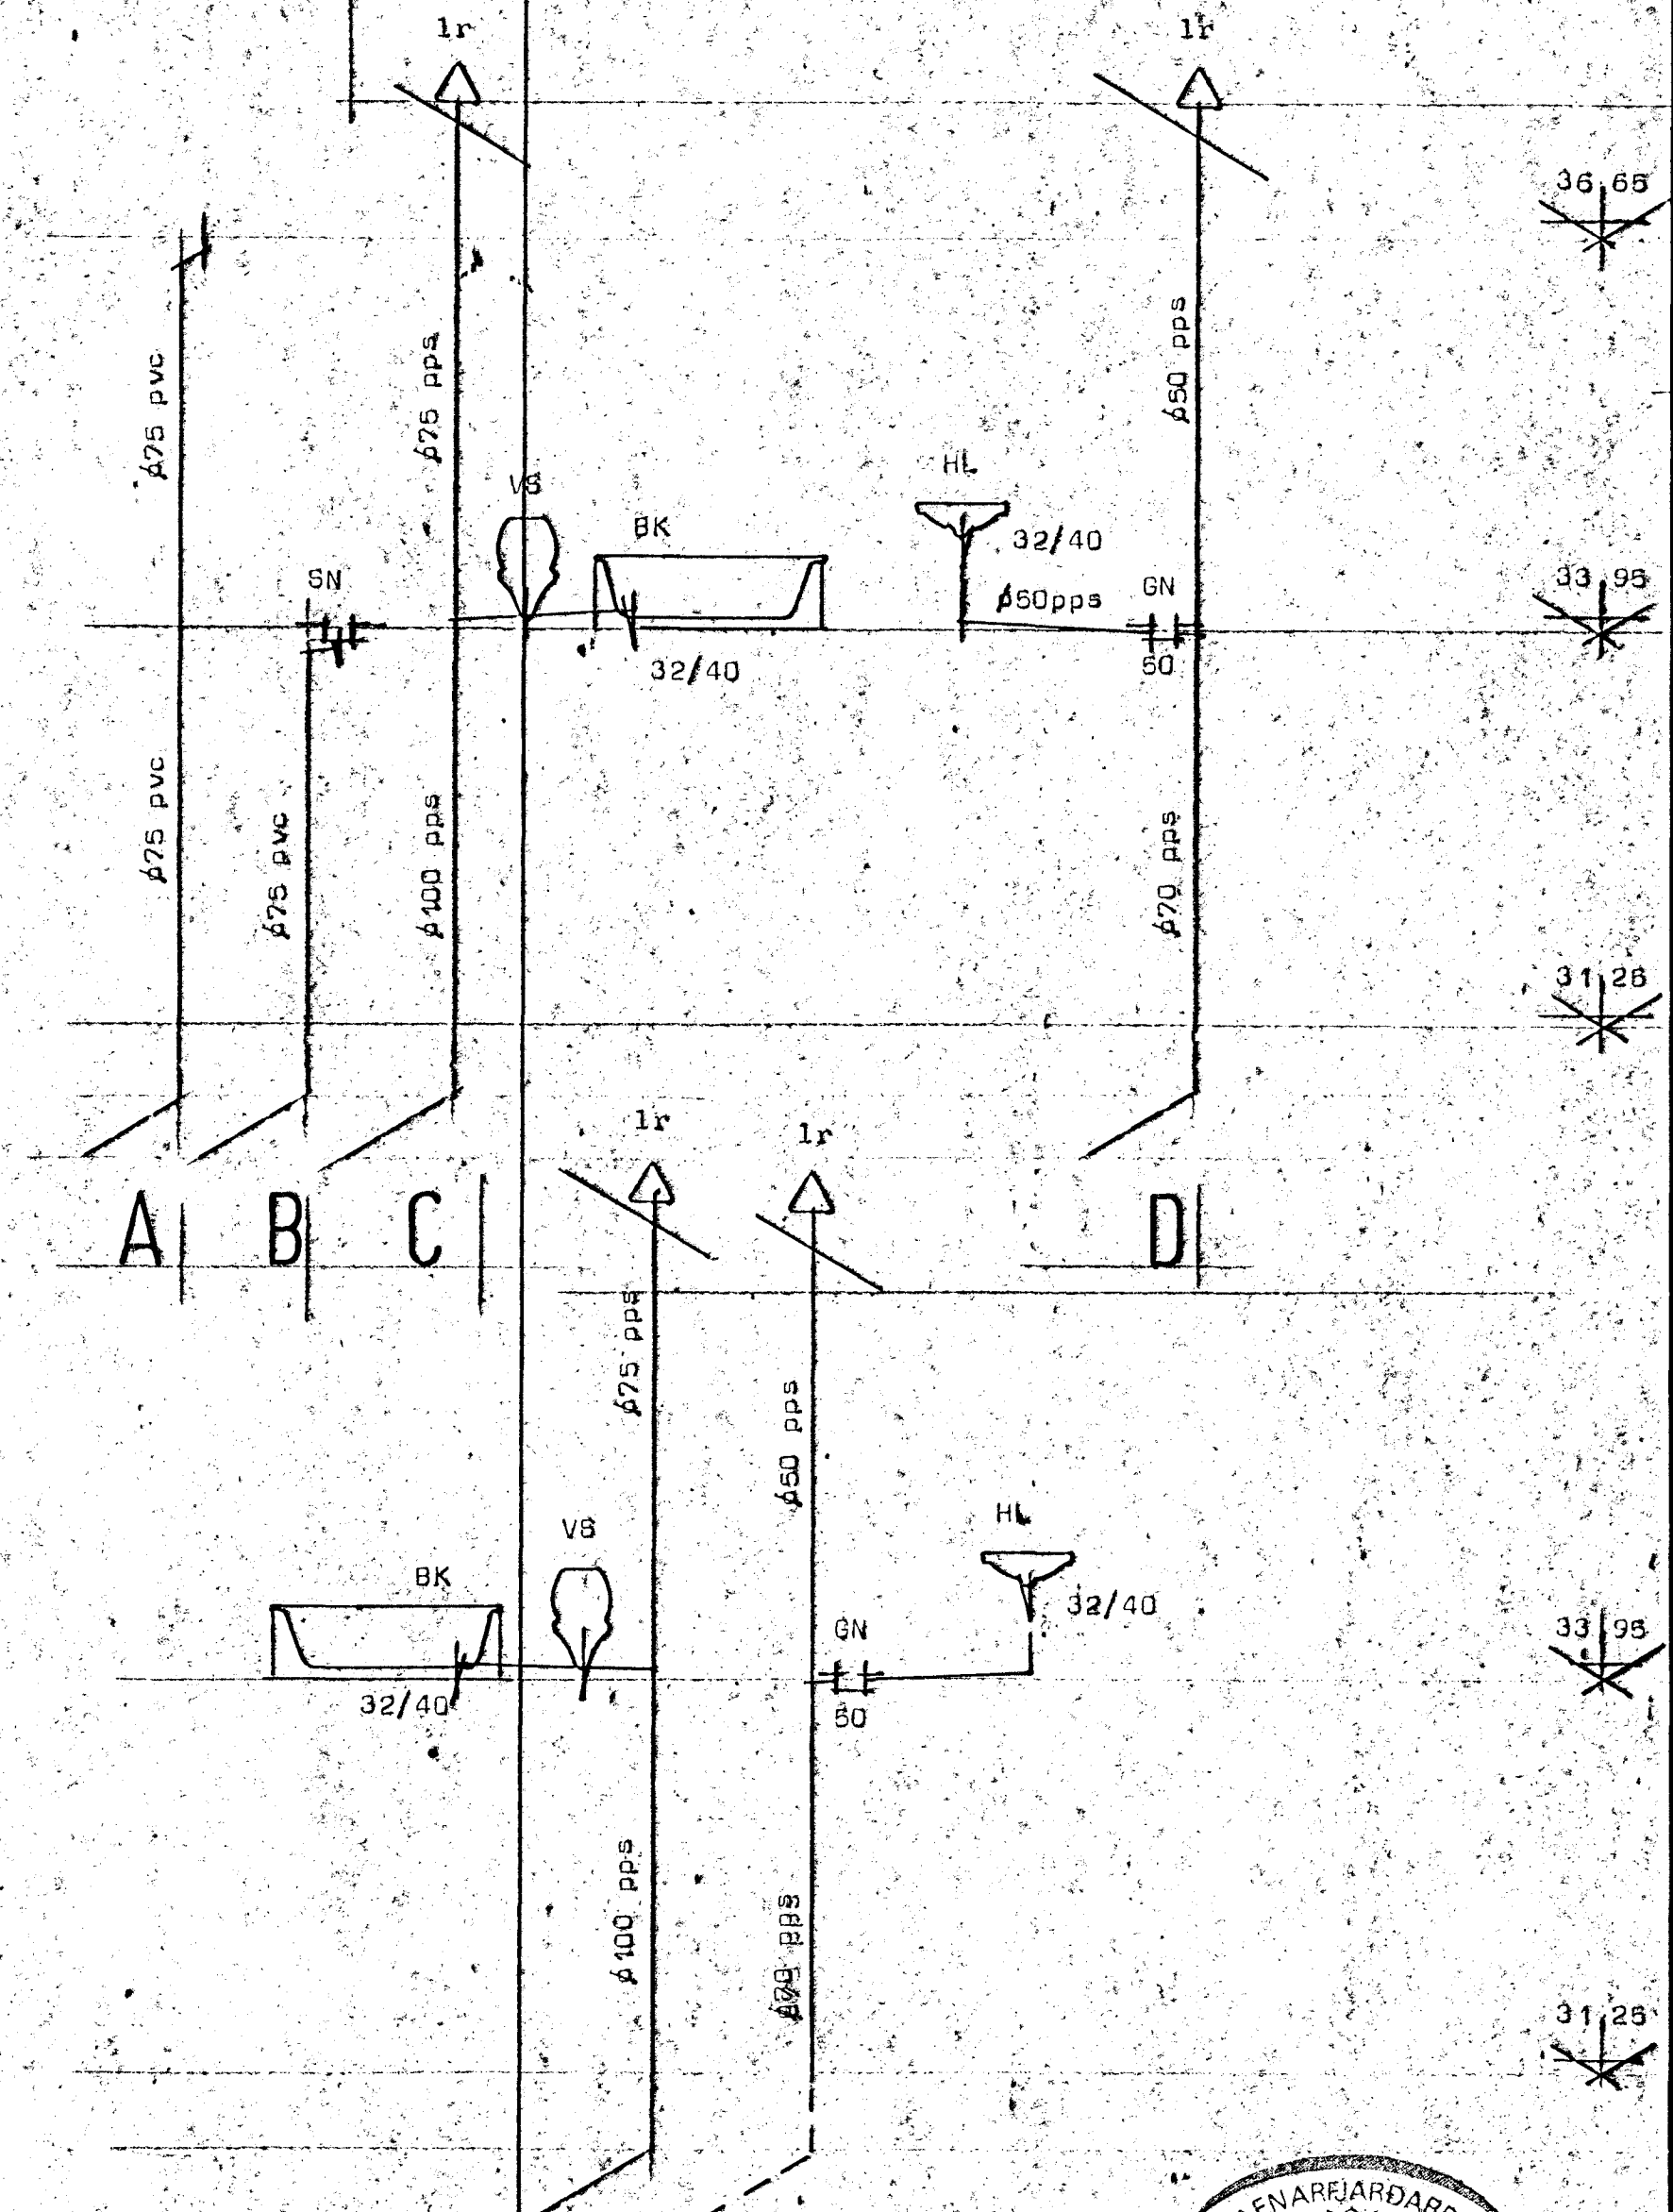

20 JUL 1988

HAFNARFJÁRDARBERG
BYGGINGAFULLTRUI

C1 D1

STADALHÚS

TEIKNISTOFA SIÐUMÚLA 31 SÍMI 83141

VERKEFNI Fráveldgögn	DAGS. apríl 1988 MKV. 1:50	VERK NR 88-2
Stuðlaberg 108-110 Hafnarfirði	BR. BLAD NR 3,04	
SIGURÐUR GUÐMUNDSSON SIGURÐUR P. KRISTJÁNSSON PTF		