


OFNALISTI (RUNTAL)					
OFN NR	TEGUND/HÆÐ	LENGD	TENGING	STÆRÐ	
101	V-/2 70 cm	mm 3500	A/B 3/8"	2500 kcal/h	
102	V-/1 70	1750	" "	800	
103	V-/2 70	900	" "	630	
104	V-/2 77	700	C/D "	500	
105	V-/2 84	700	A/B "	600	
201	V-/2 84	1800	" "	1500	
202	V-/2 63	1900	C/D "	1250	
203	V-/2 63	3000	" "	1950	
204	V-/2 63	1900	A/B "	1250	
205	VKM-/3 35	1500	C/D "	1650	
206	VKM-/3 35	3000	" "	3300	
207	VKM-/3 35	1000	" "	1100	
208	V-/2 70	1100	" "	800	
209	V-/2 70	600	A/B "	450	
210	V-/2 70	700	" "	500	
211	V-/2 70	1600	C/D "	1150	
212	V-/2 70	1200	" "	850	
213	V-/2 70	1200	" "	850	
214	V-/2 70	2200	A/B "	1560	

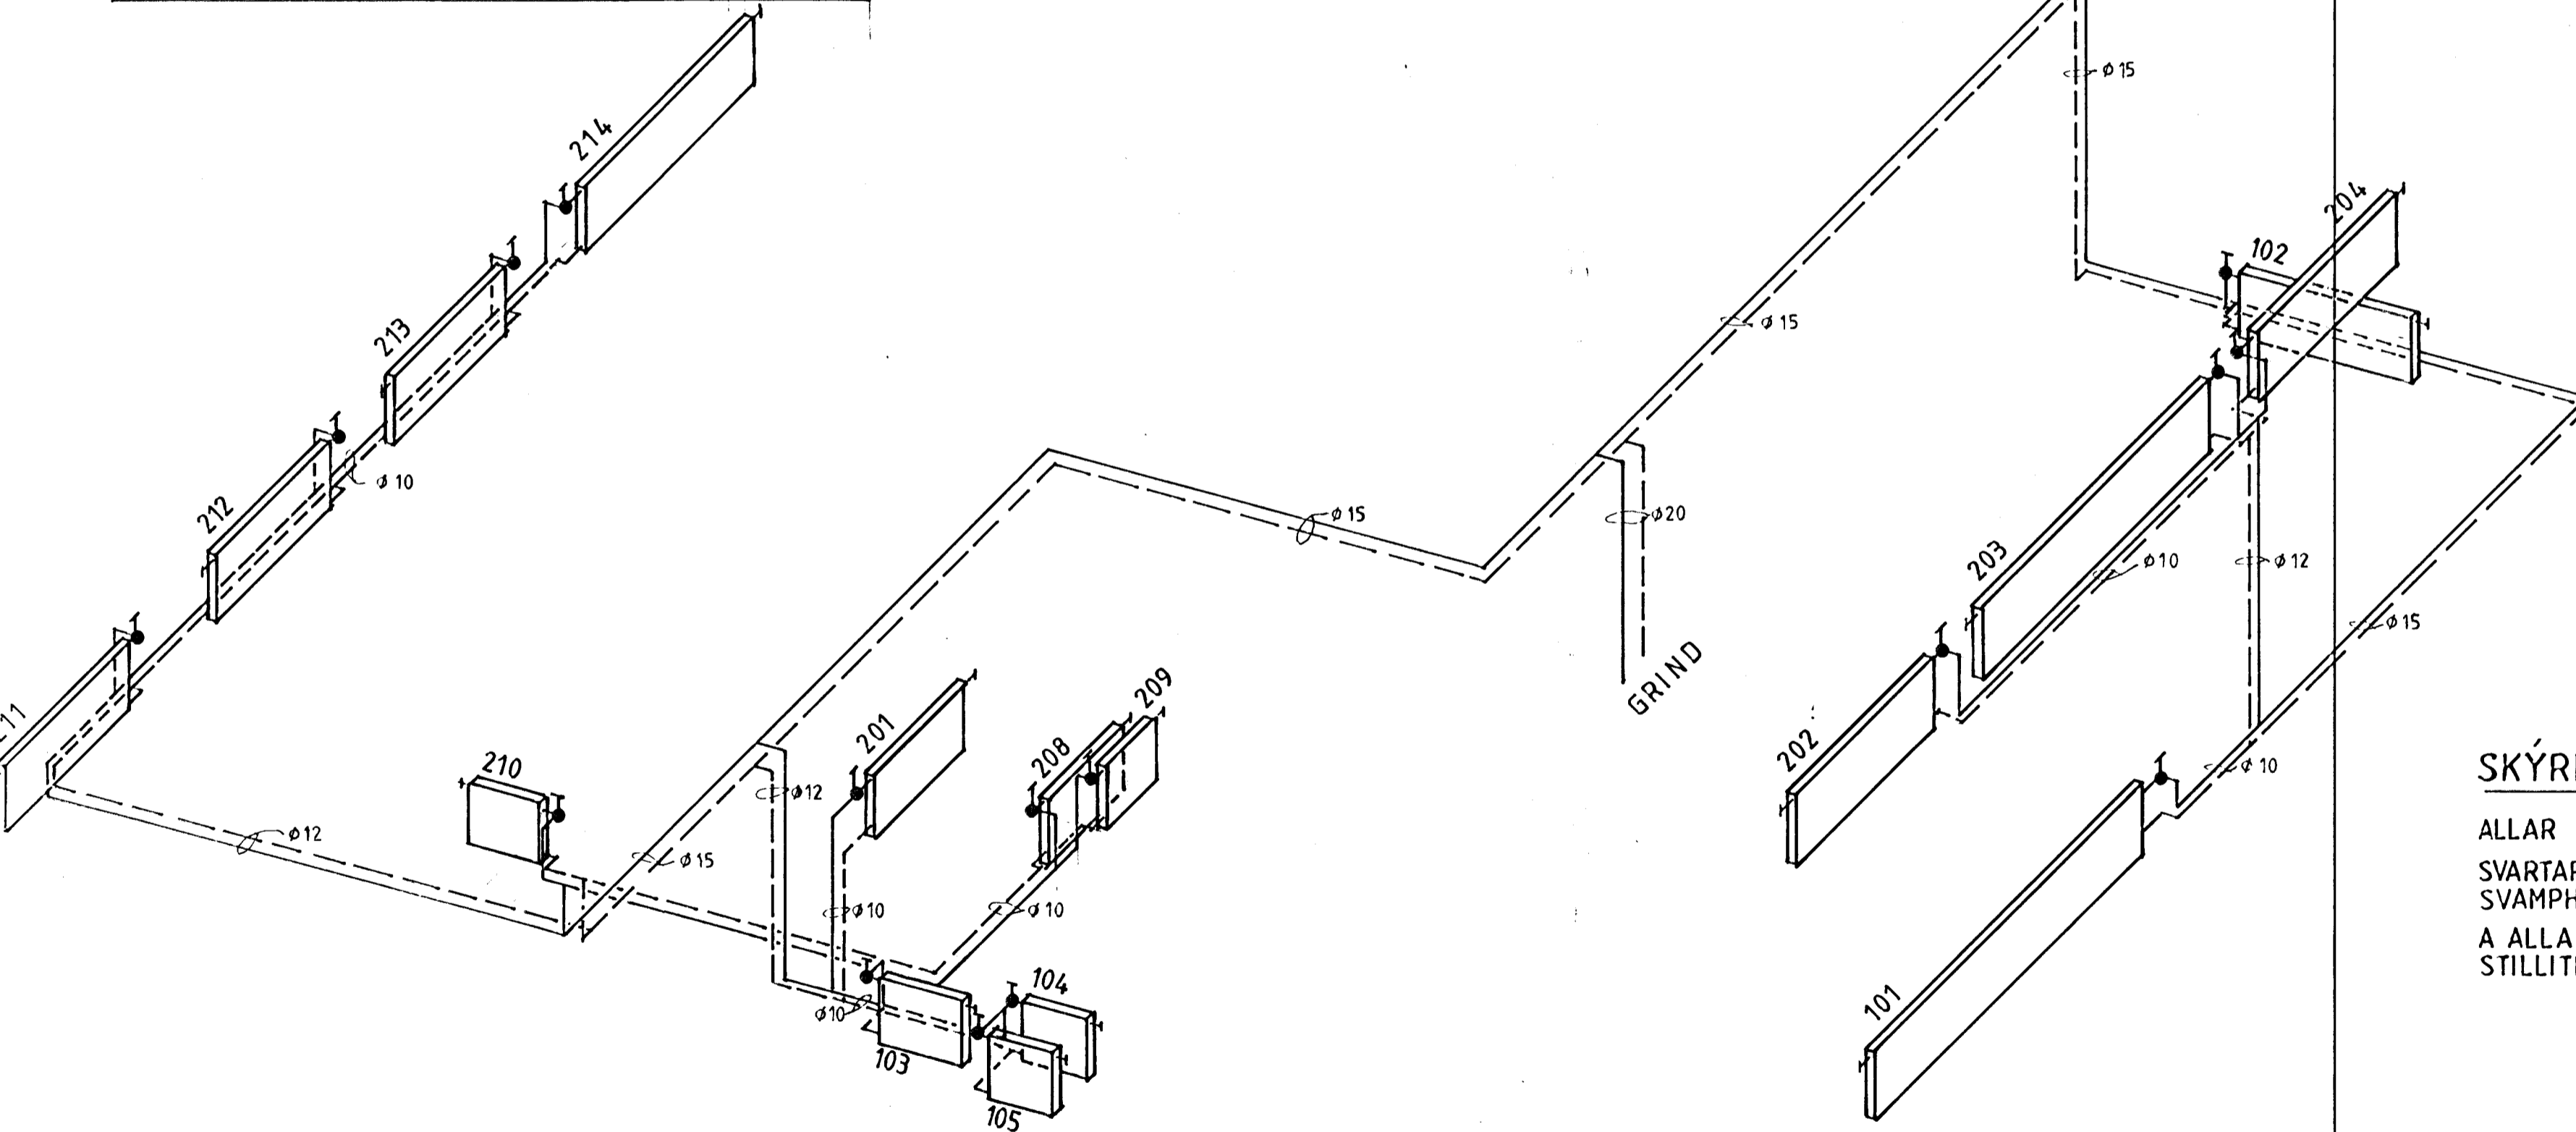

RÚMMYND
MKV 1:50

SKÝRINGAR

ALLAR LAGNIR SAMKVÆMT REGLUGERÐ.
SVARTAR STÁLPIPUR EINANGRAÐAR MEÐ
SVAMPHÓLKUM.
A ALLA OFNA KOMI DANFOSS' HITASTILLI OG
STILLITÉ



STUÐLABERG 20, HAFNARFIRÐI
HITALÖGN 3

Vilhjálmur Guðmundsson, FVFÍ, Gljúfraselí 15, Rvík
HAFNARFIRÐI | SEPT 1988