



OFNASKRÁ ΔT 40°C				
OFN NR.	VARMAPÓRF kcal/klst	MESTA HÆÐ mm	MESTA BR. mm	TENGING
101	2300	750	2800	AB
102	780	300	700	CD
103	545	600	1000	CD
104	330	600	800	AB
105	950	600	3000	AD
106	1360	600	2000	CD
107	1390	300	2600	AB
108	670	600	1000	CD
109	680	600	1000	AB
201	1070	600	1600	AB
202	680	600	1800	AB
203	780	600	800	AB
204	1630	500	1400	CD
205	1130	250	1500	CD
206	1530	250	2800	BC
207	850	600	1000	AB
<u>16.675 kcal/klst</u>				

Á OFNA NR. 101, 102 103 105, 107, 108 OG 109
SKAL SETJA TÆMINGARLOKA

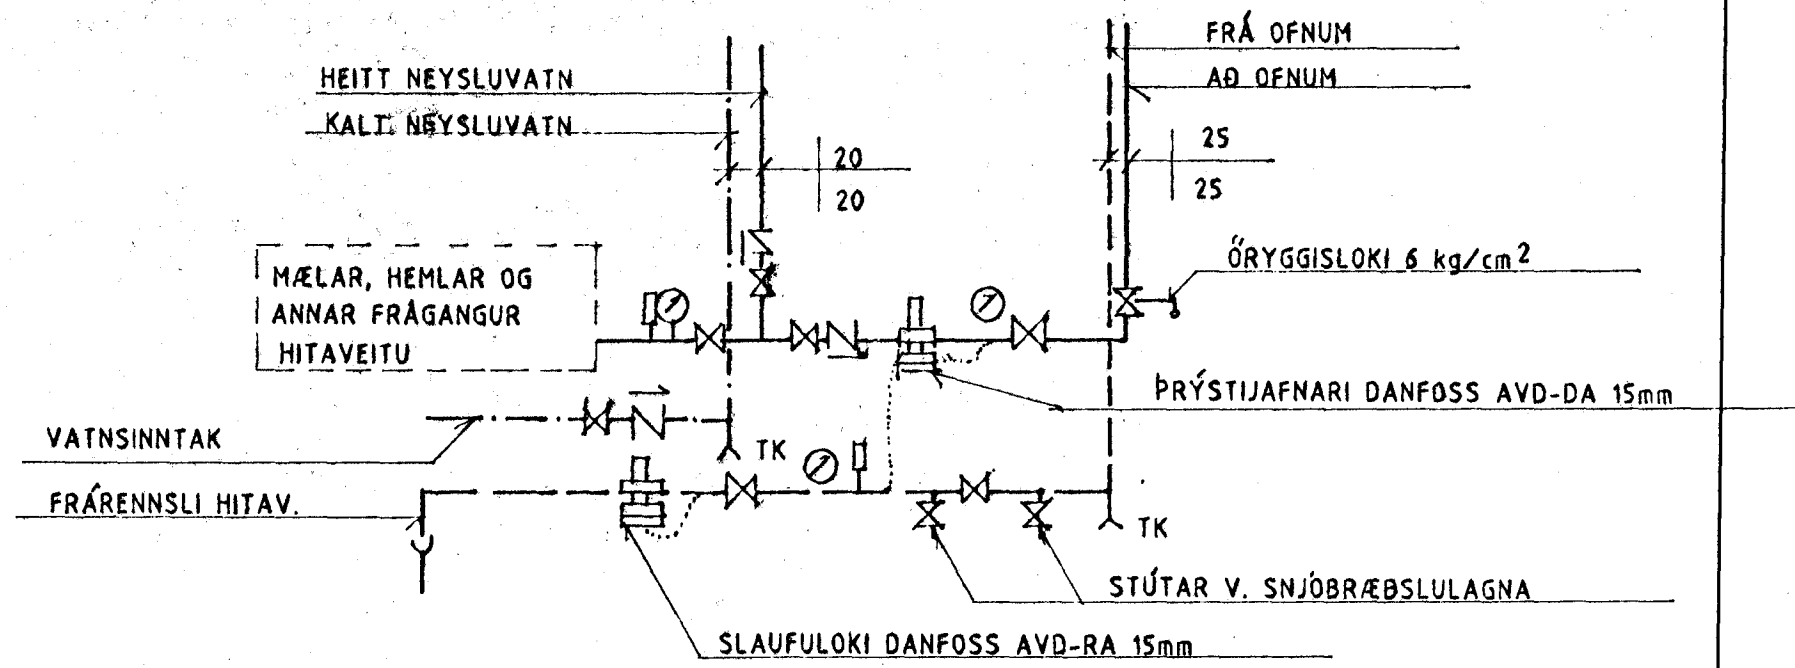


INNTAKS- OG MÆLISTENGING
(EKKI Í KVARÐA)

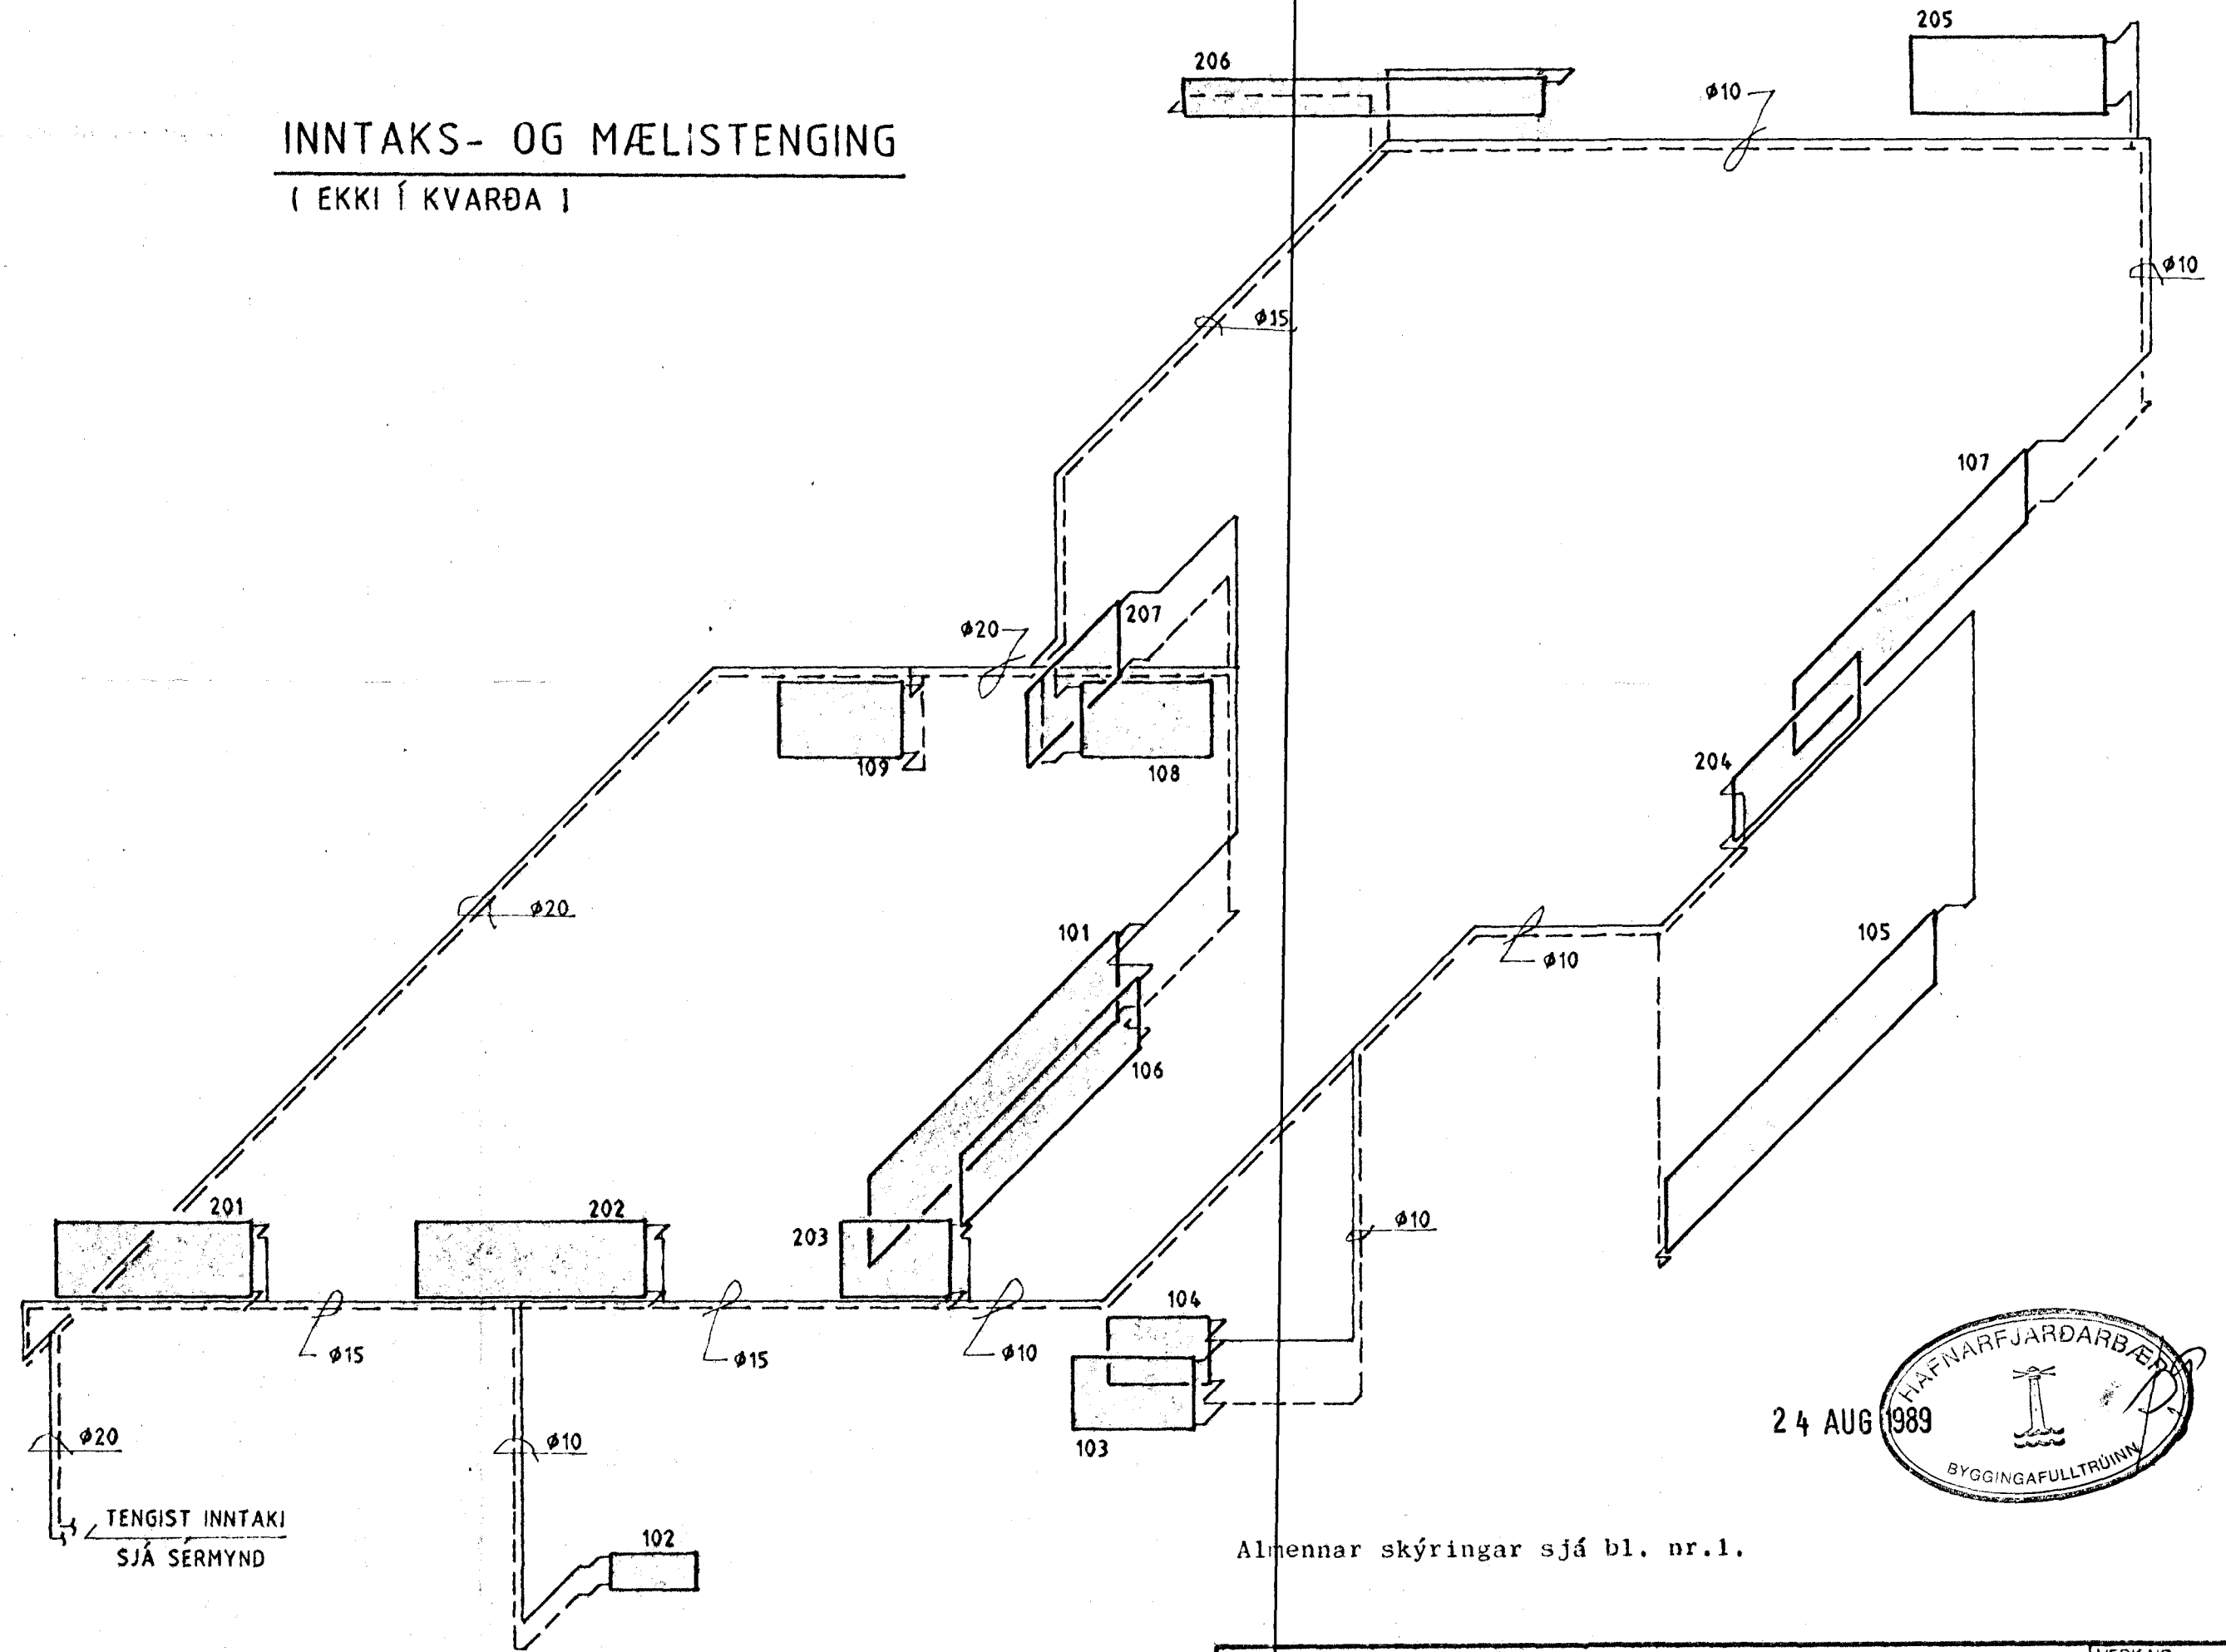

TENGIST INNTAKI
SJÁ SÉRMYND

RÚMMNYND

24 AUG 1989

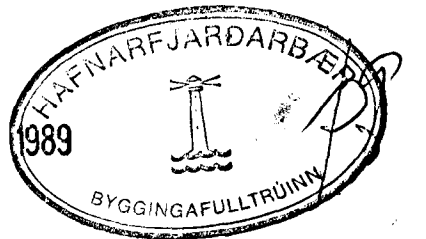

Almennar skýringar sjá bl. nr.1.

STUÐLABERG 26,		HAFNARFIRÐI		VERK NR.
				BL. NR. 7
RÚMMYND OFNAR, OFNASKRÁ, MÆLAGRIND			KVARDI	TEIKN. NR.
			1:50	
Hannað	Teikn.	Yfirf.	Samþykkt	Daga
SG	SG/HÁ	SG	SG	JÚLÍ 1989

Brýðing Daga. Stign.