
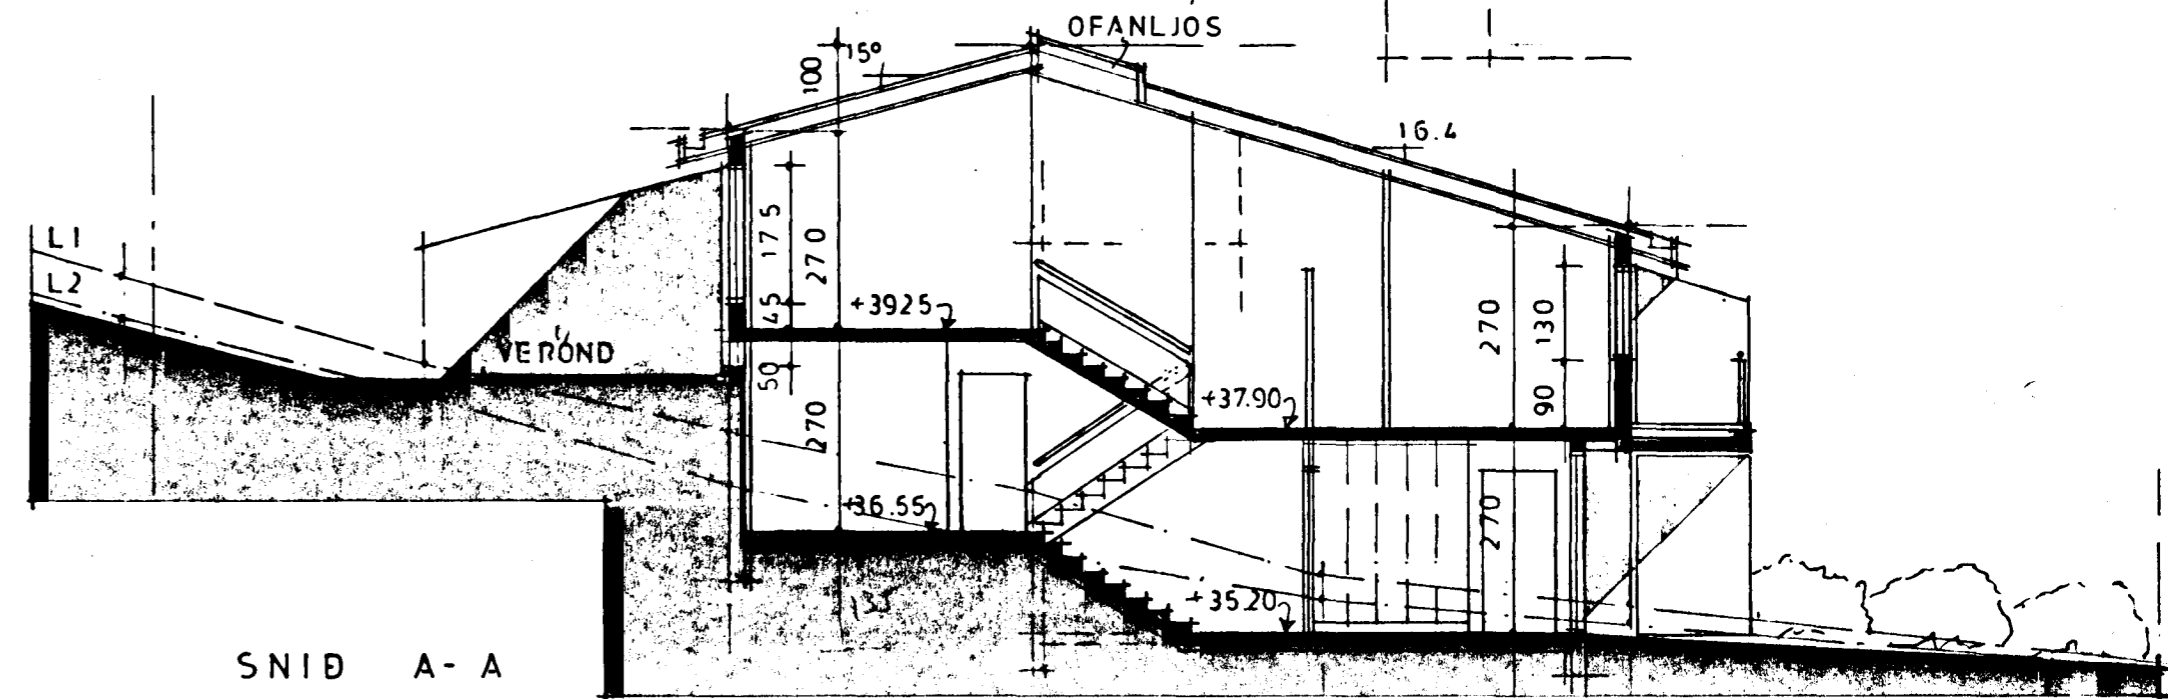
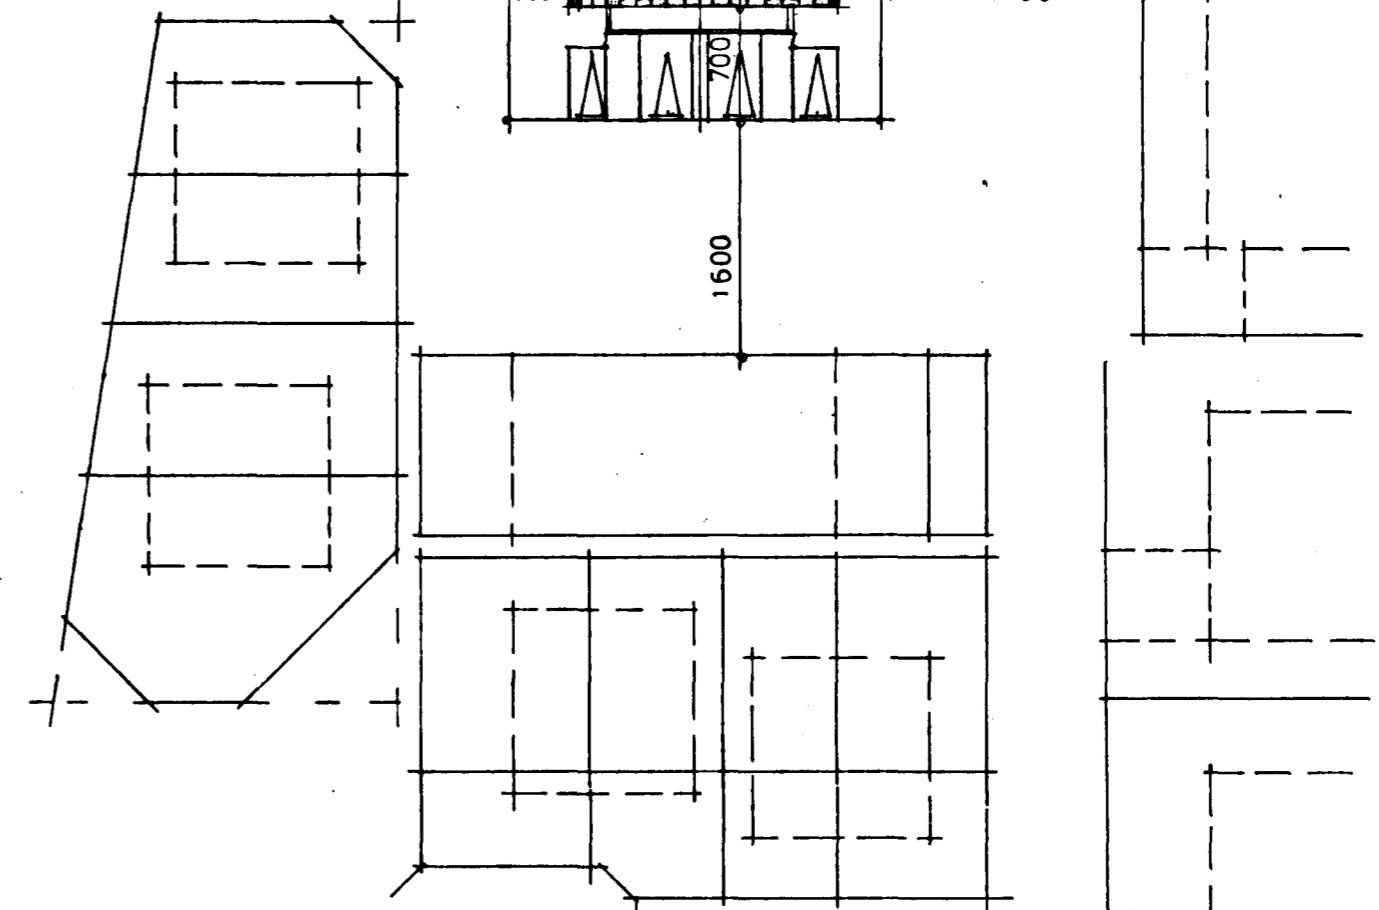



[Signature]

OPID SV/EBI


AFSTAÐA 1:500

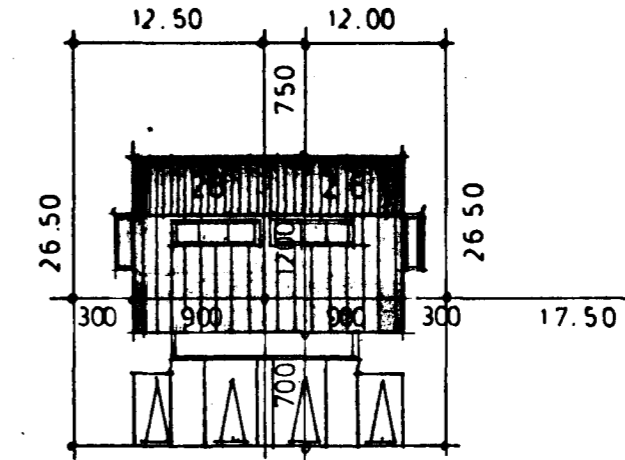

SNID A-A

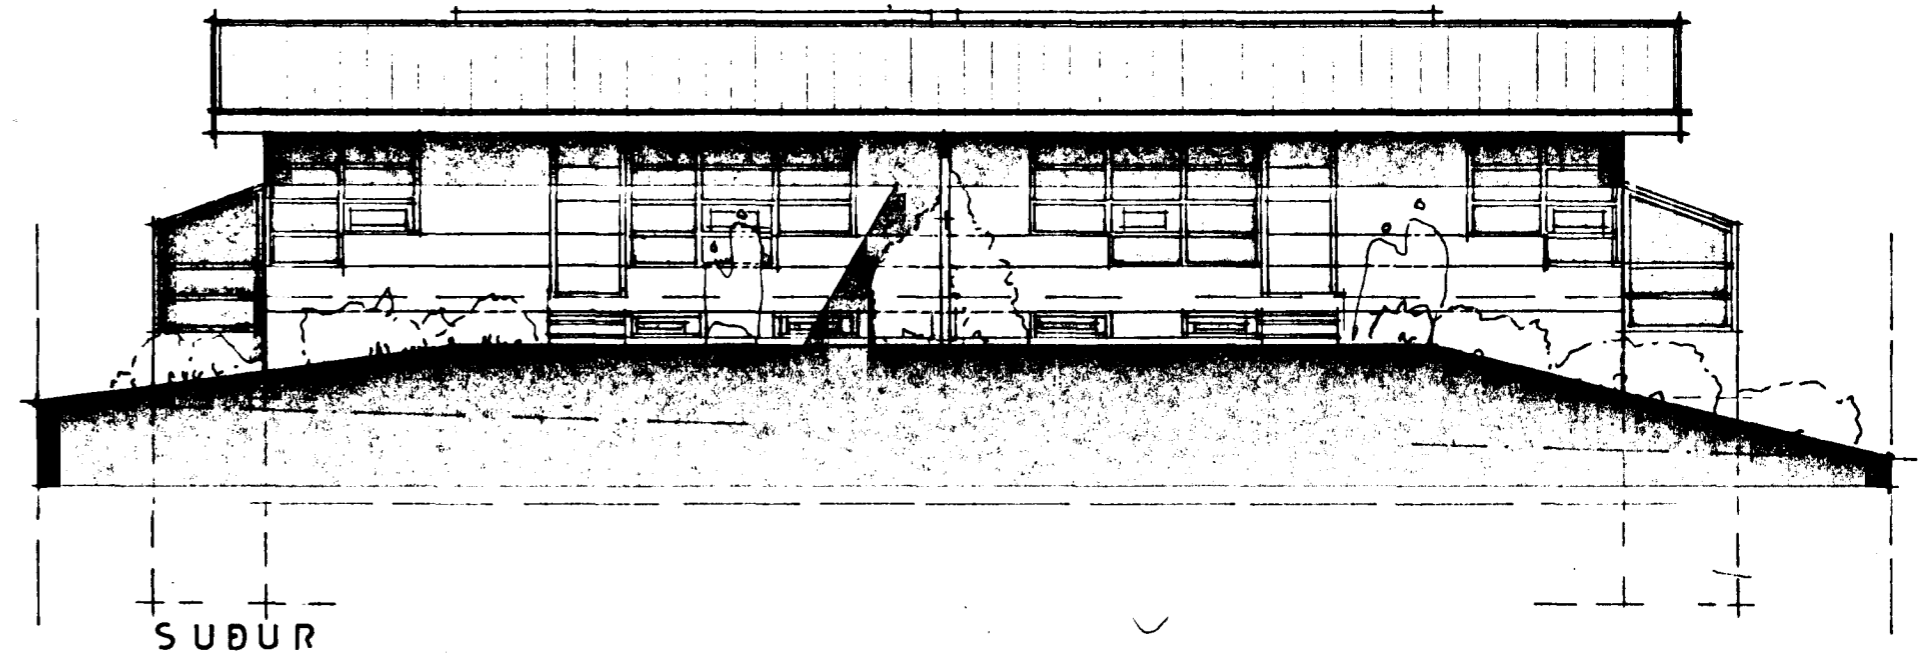

SUBUR

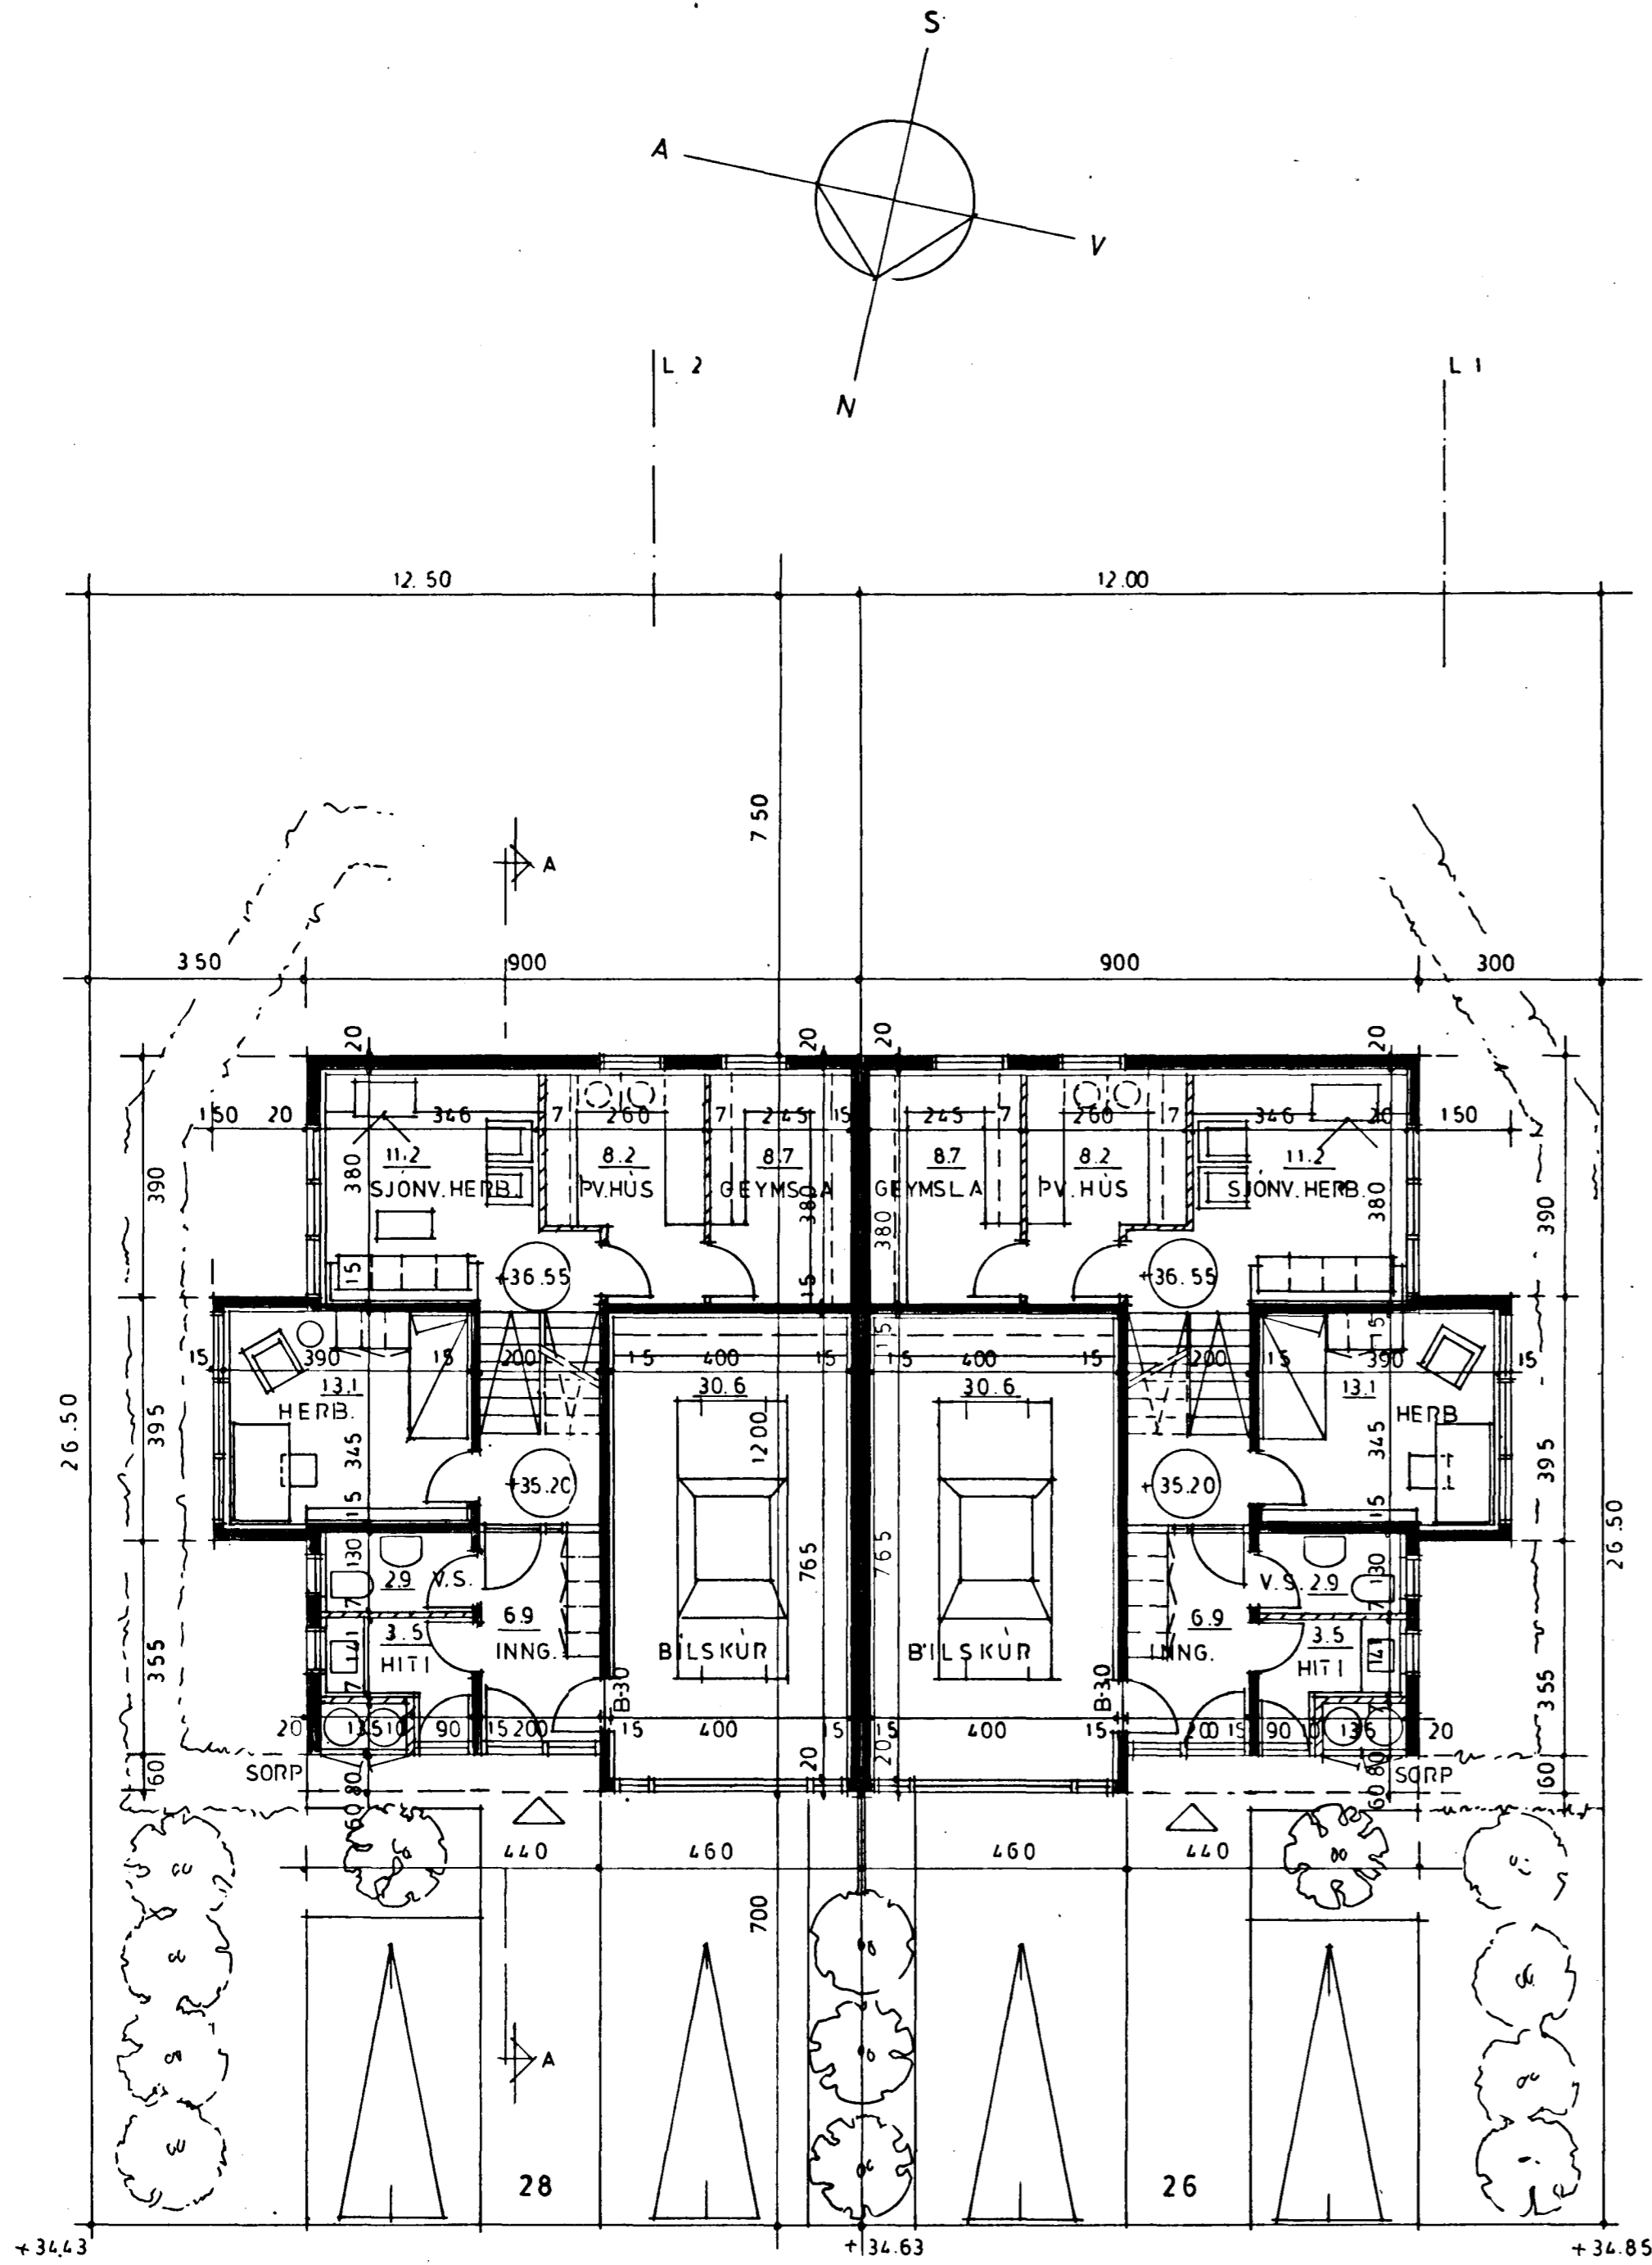

NEÐRI HÆÐ 111.3 x 2 222.6 m²

NR 26 710 M³ SAWT
NR 28 710 M³ SAWT.