


BÍLSKÚR

OFNAR 1. HÆÐ


OFN NR.	VÆMA DÖRF KCAL/H	TENG	HÆÐ	LENGD
101	3000			
102	2000			
103	600			
104	300			
105	600			
106	600			
107	300			
110	3000			
111	1500			
112	600			
113	1000			
114	300			

OFNAR 2. HÆÐ


OFN NR.	VÆMA DÖRF KCAL/H	TENG	HÆÐ	LENGD
201	700			
202	900			
203	2000			
204	900			
205	1000			
201	2000			
210	700			
211	900			
212	500			
213	1000			
214	500			
215	1000			
216	1000			

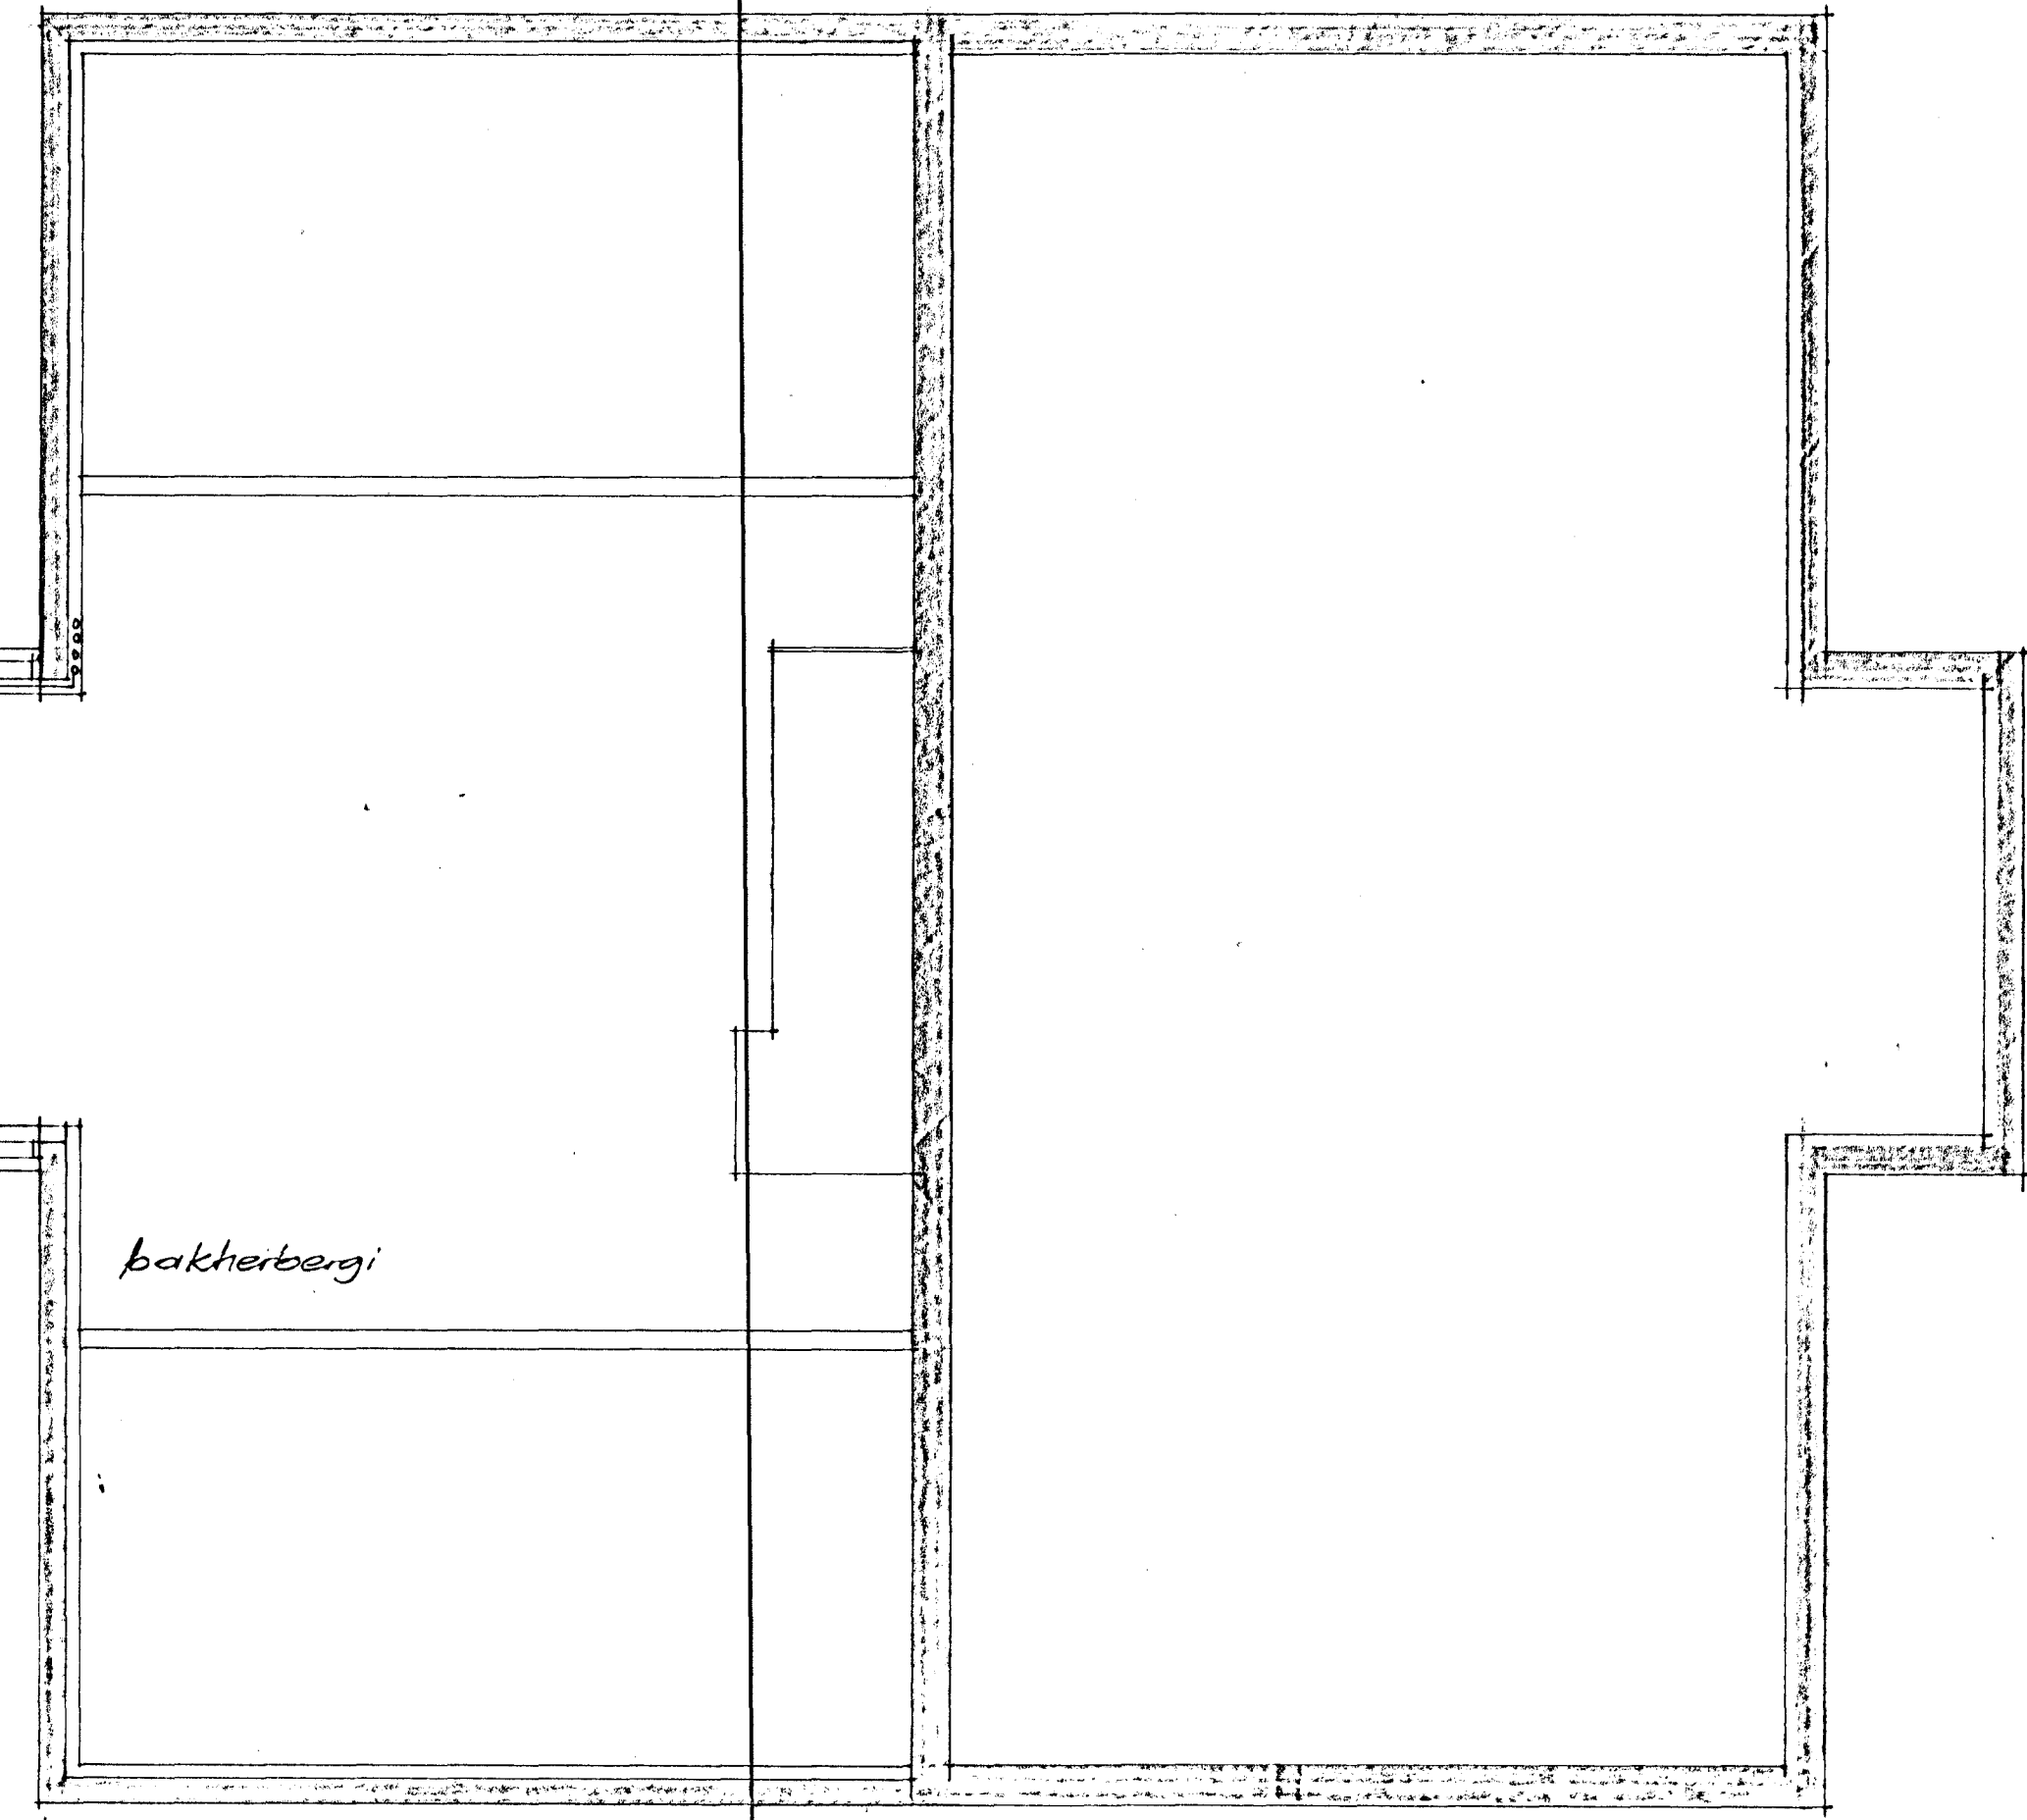


PAKHÆÐ

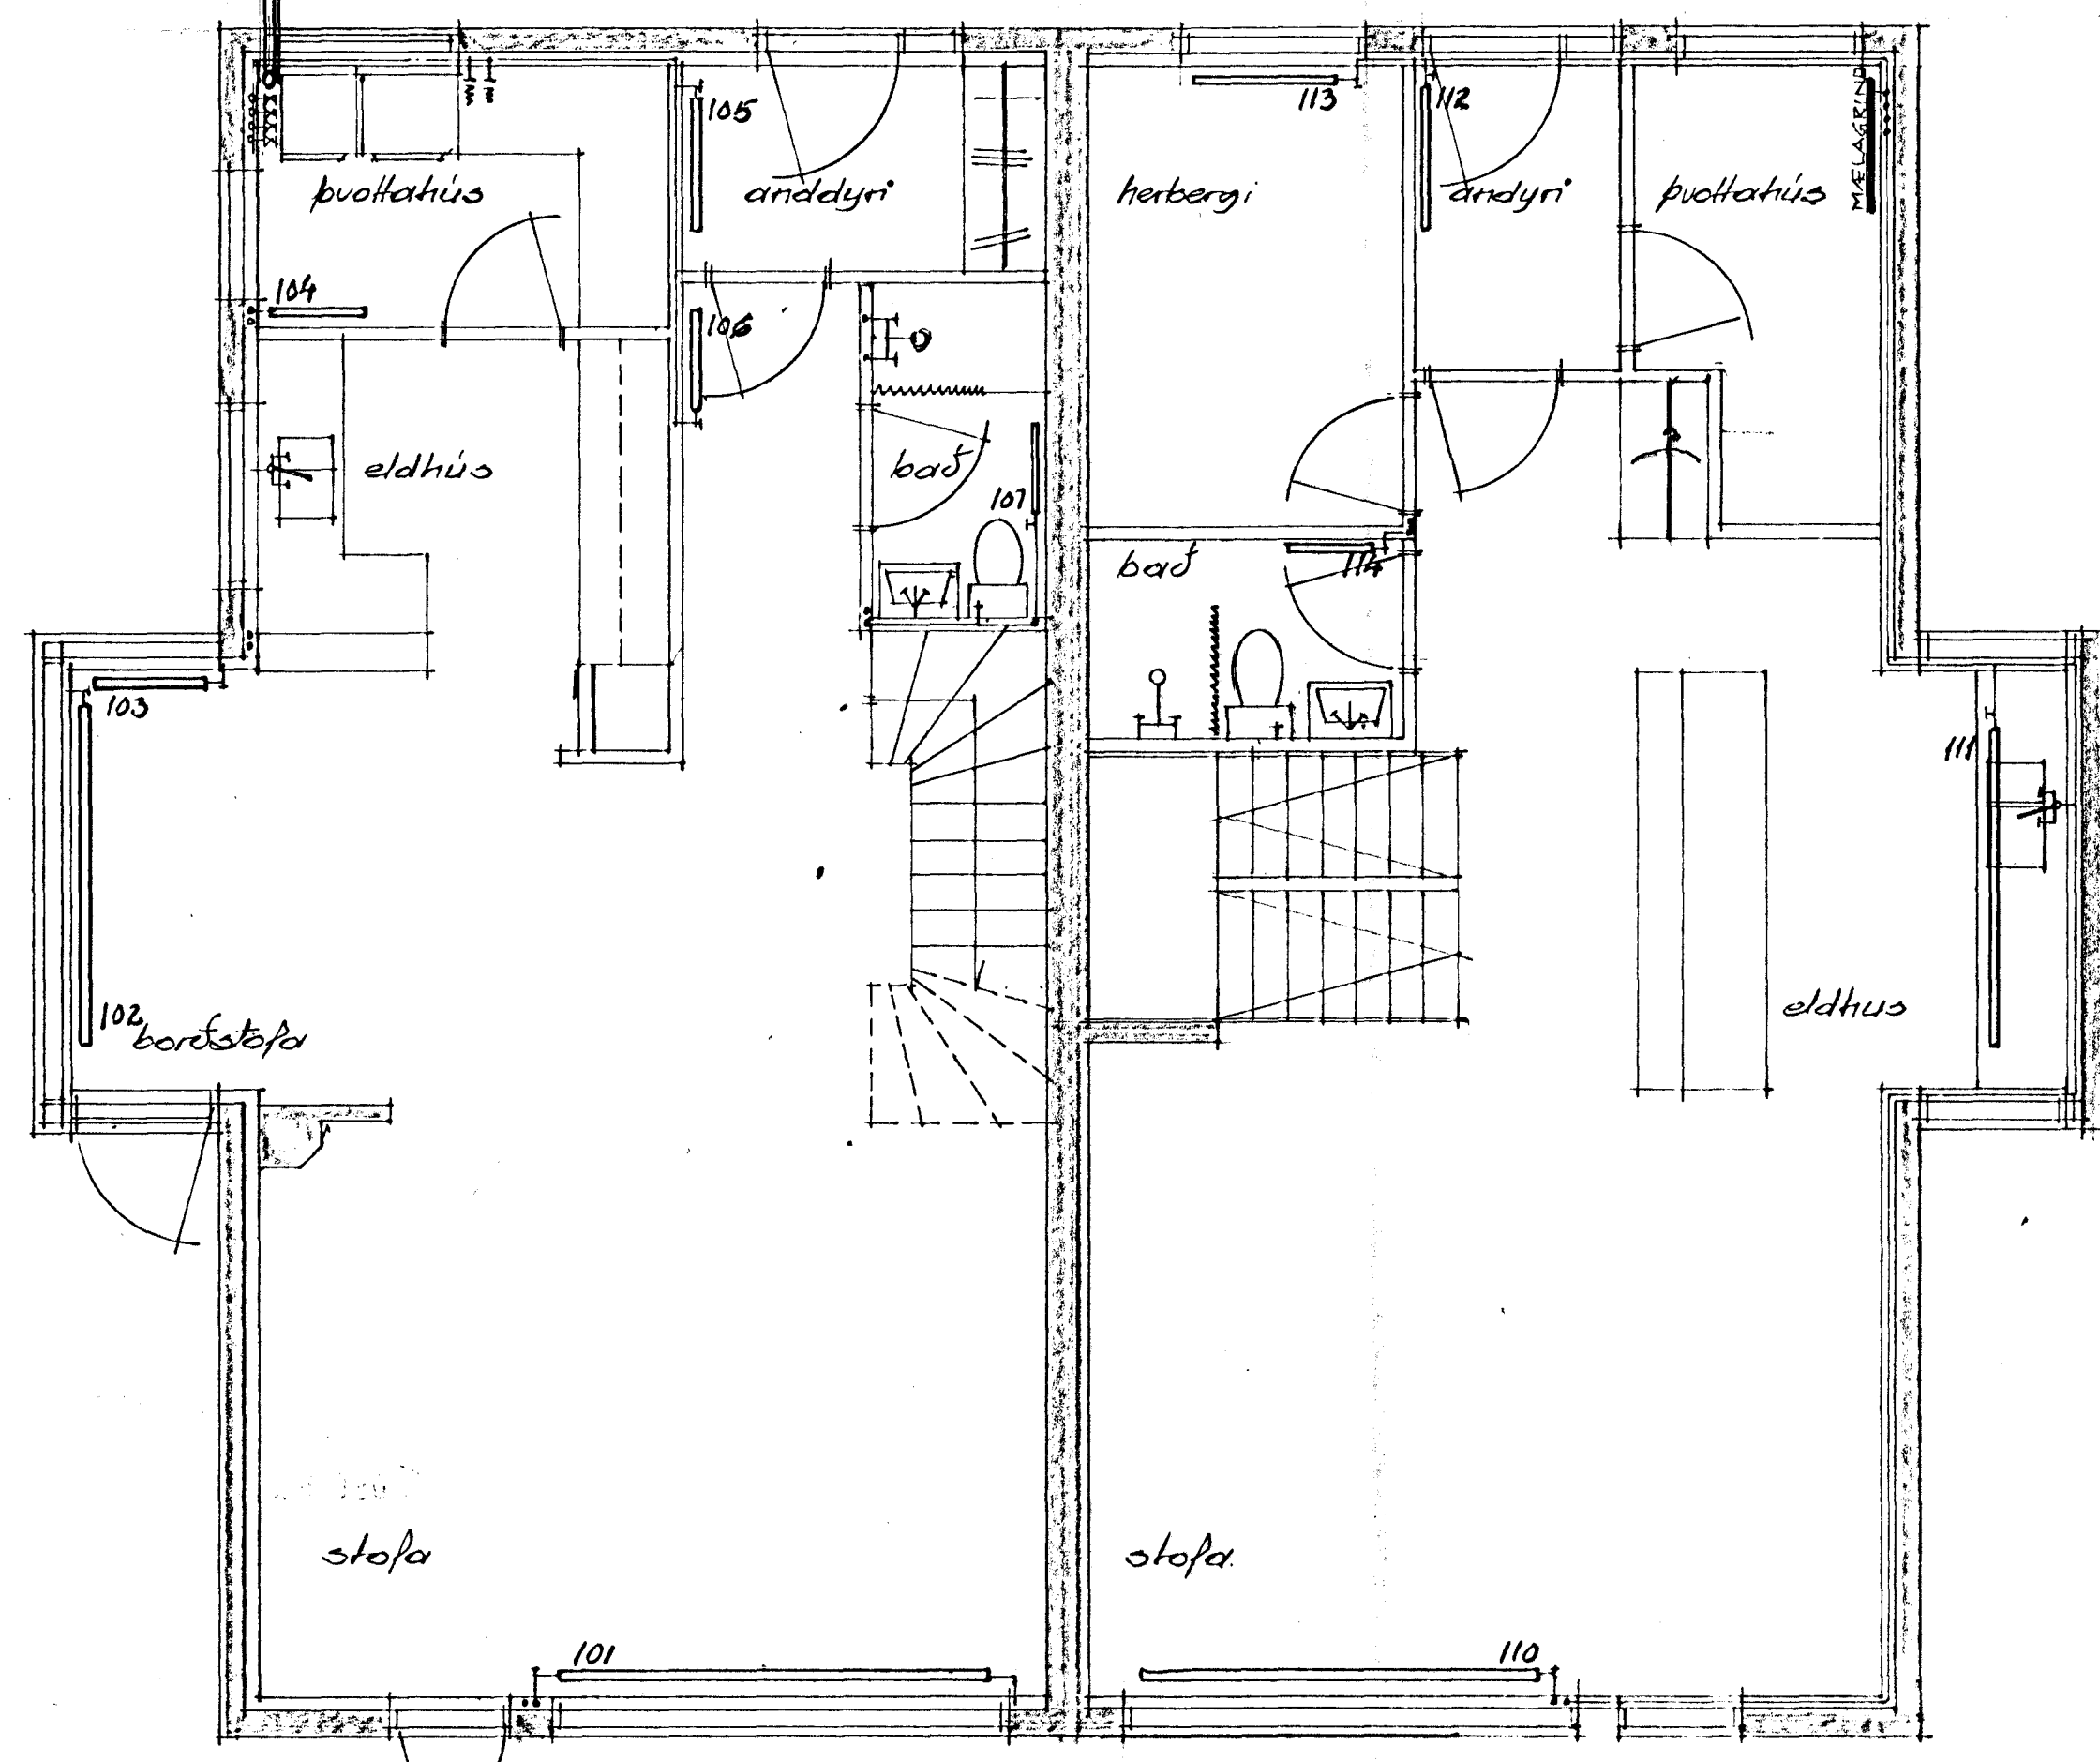

1. HÆÐ

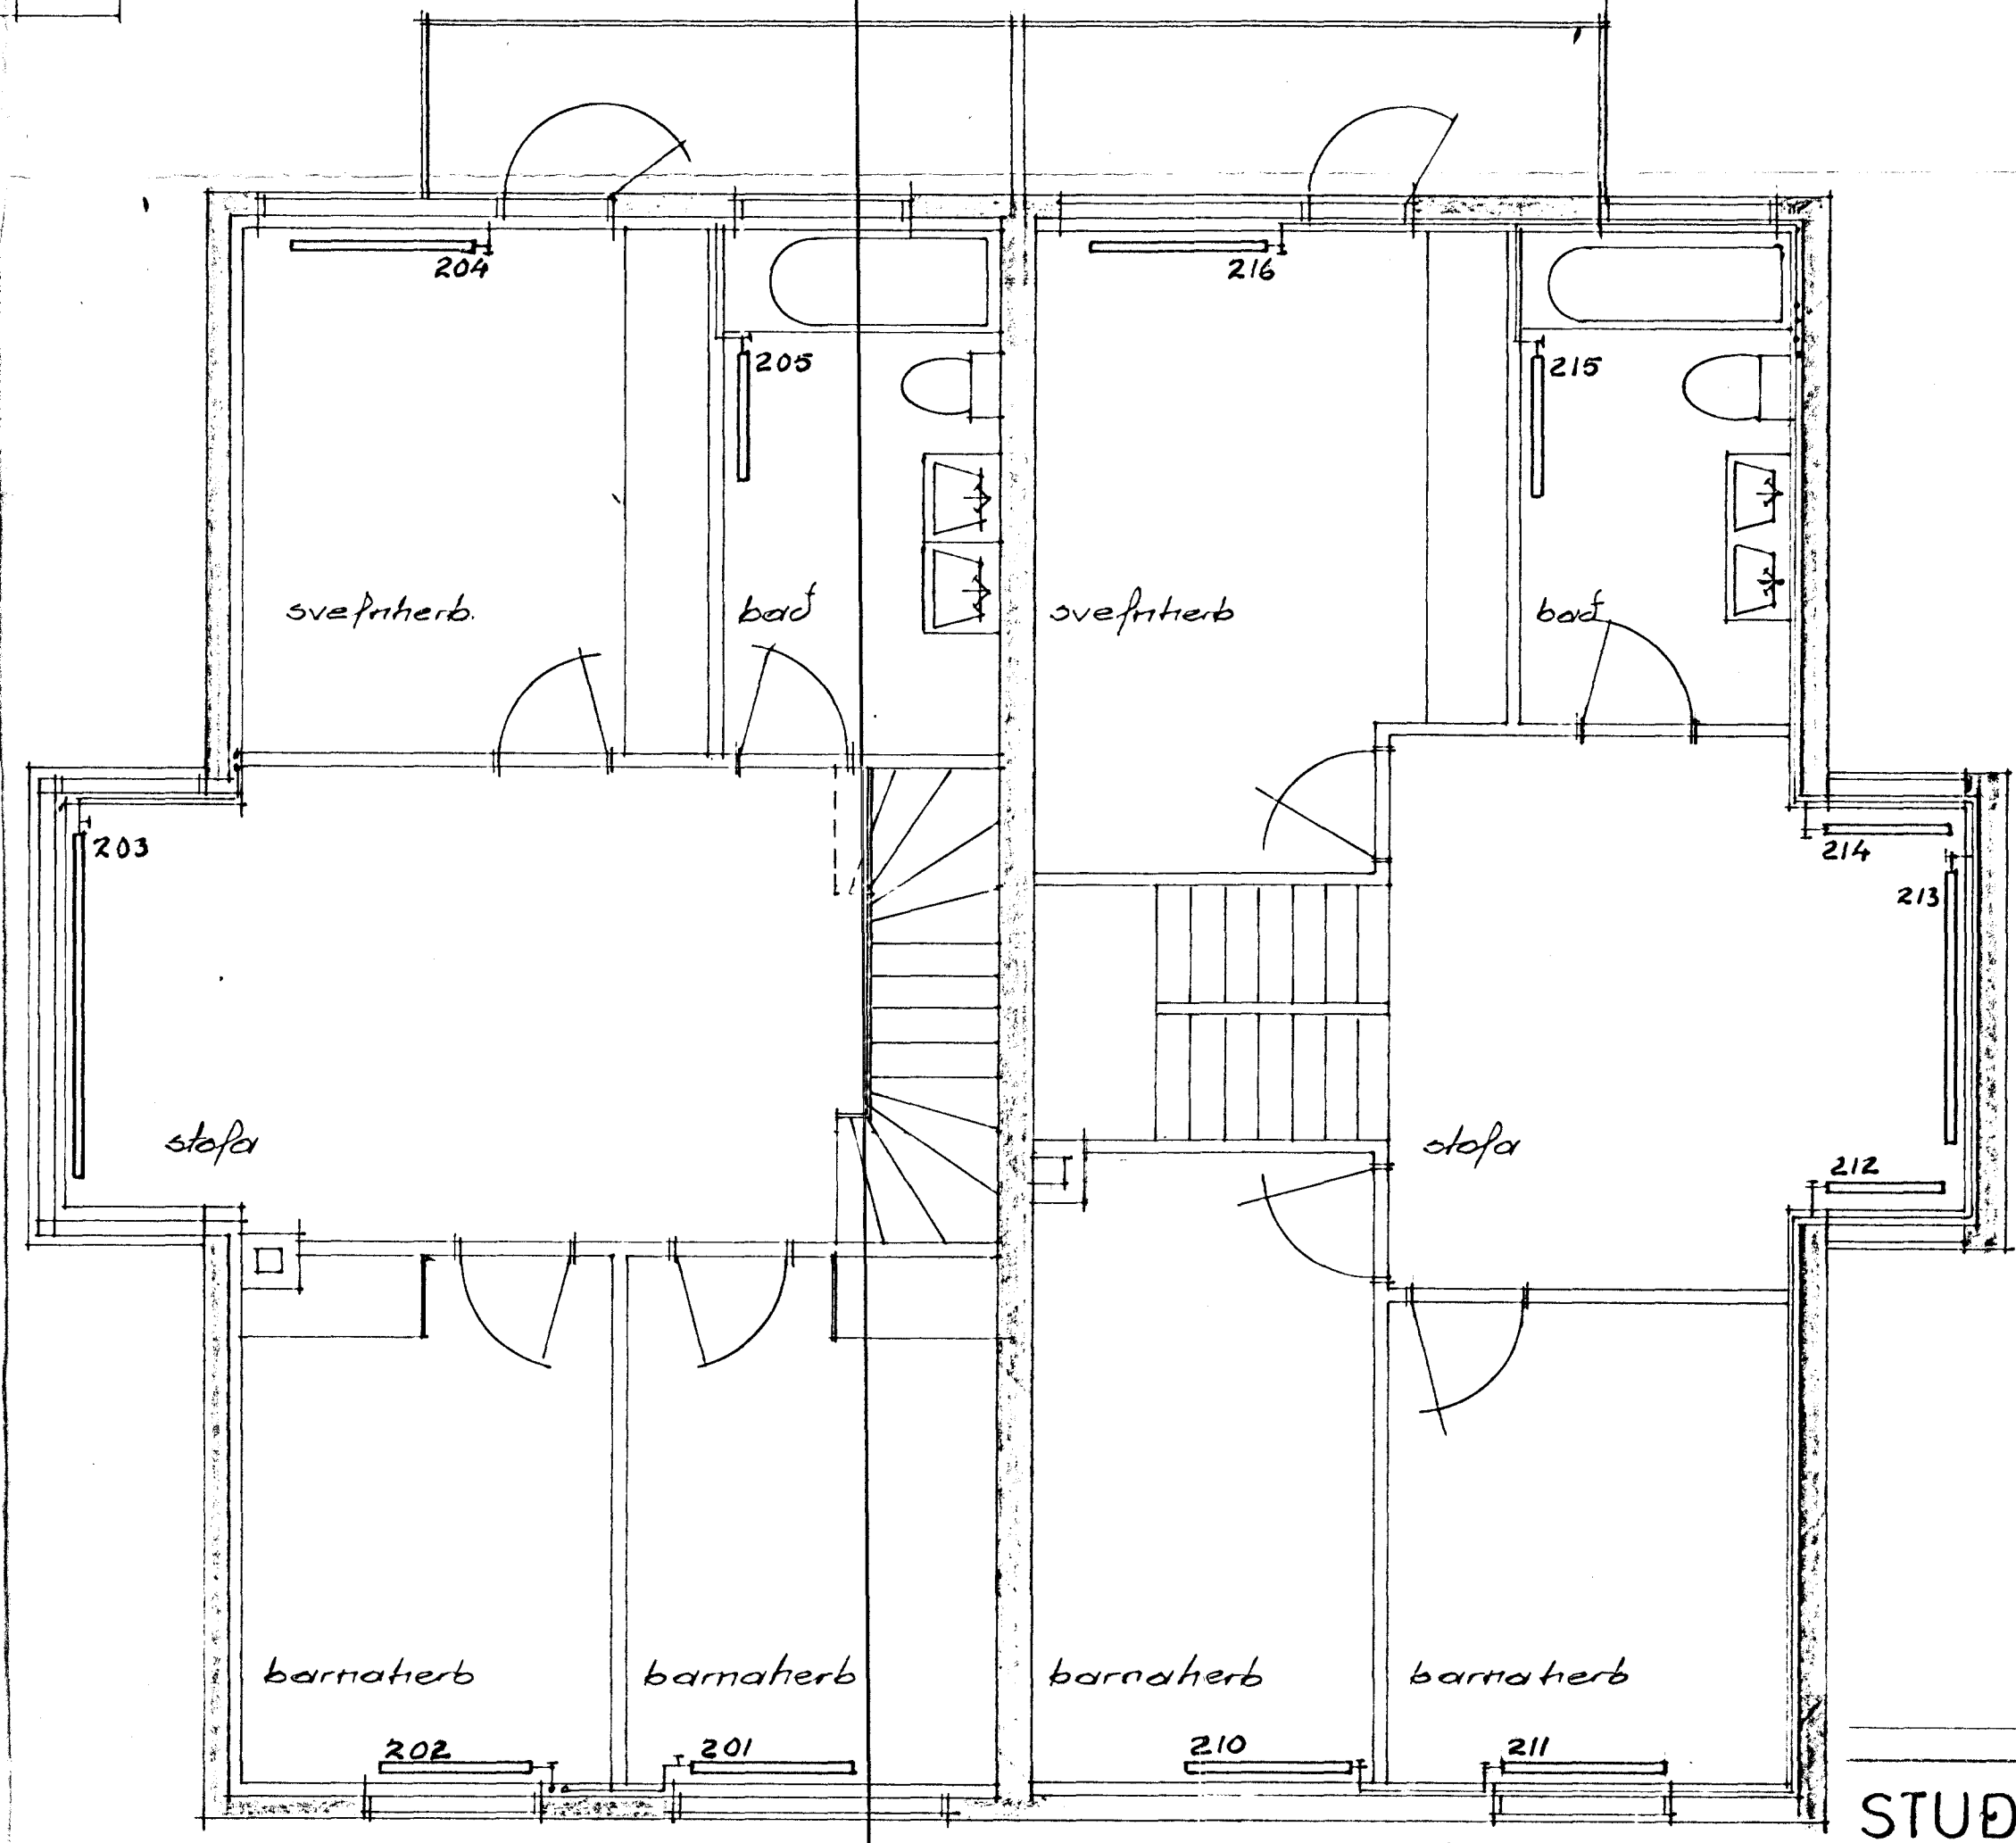

2. HÆÐ

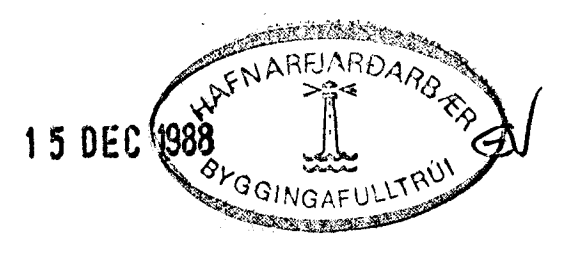

STUÐLABERG 52 OG 54

ARMANN JOHANNESSON BYGGINGAVERKFRÆÐINGUR		VATNS OG HITLAGNIR GRUNNMYND	
reikn.	yfirf.	mkv/150	
teikn. <i>ARM</i>	samb.	dags. <i>NOV 88</i>	verk nr.
			blað af.