


HLS NR. 60
 Samþykkt á fundi bygginga-
 nefndar þ. 23/6 1988
 BYGGINGAFULLTRÚINN
 Í HAFNARFIRÐI
[Signature]

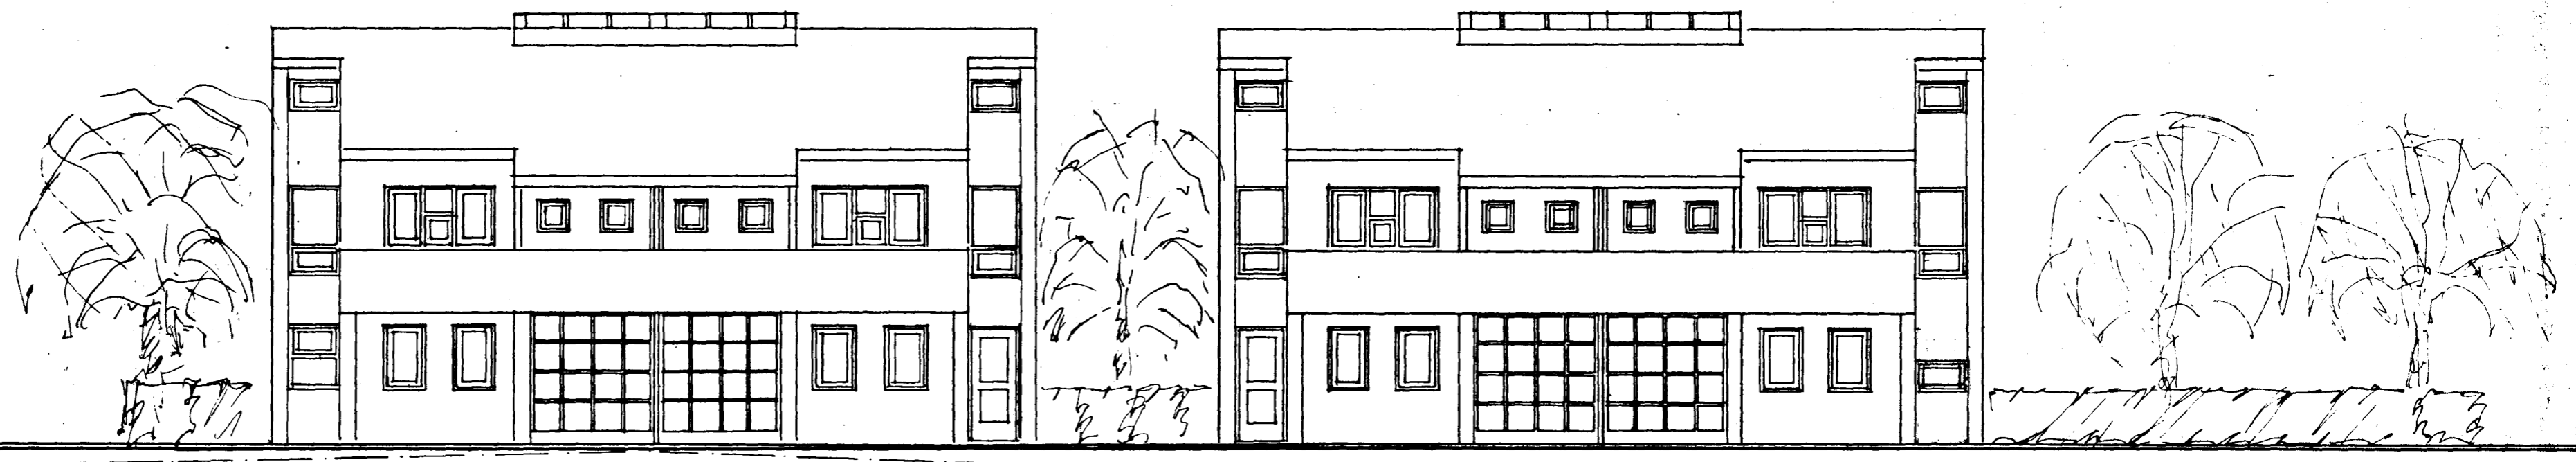



götulína

nr. 66

nr. 64

nr. 62

nr. 60

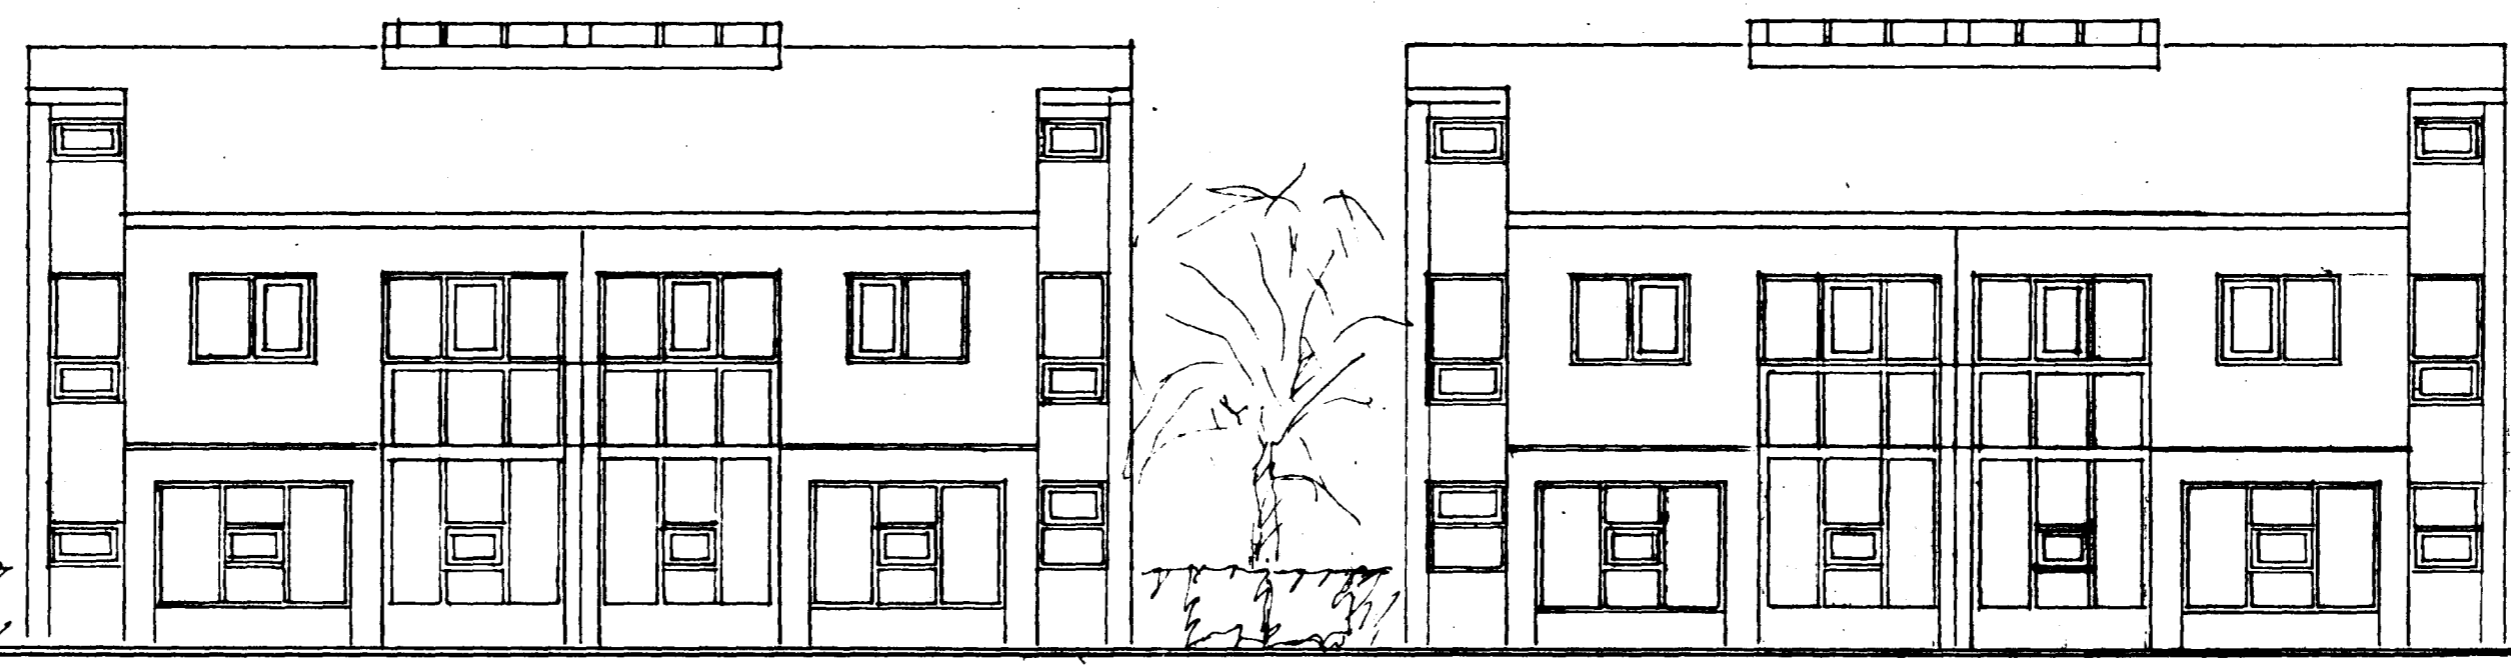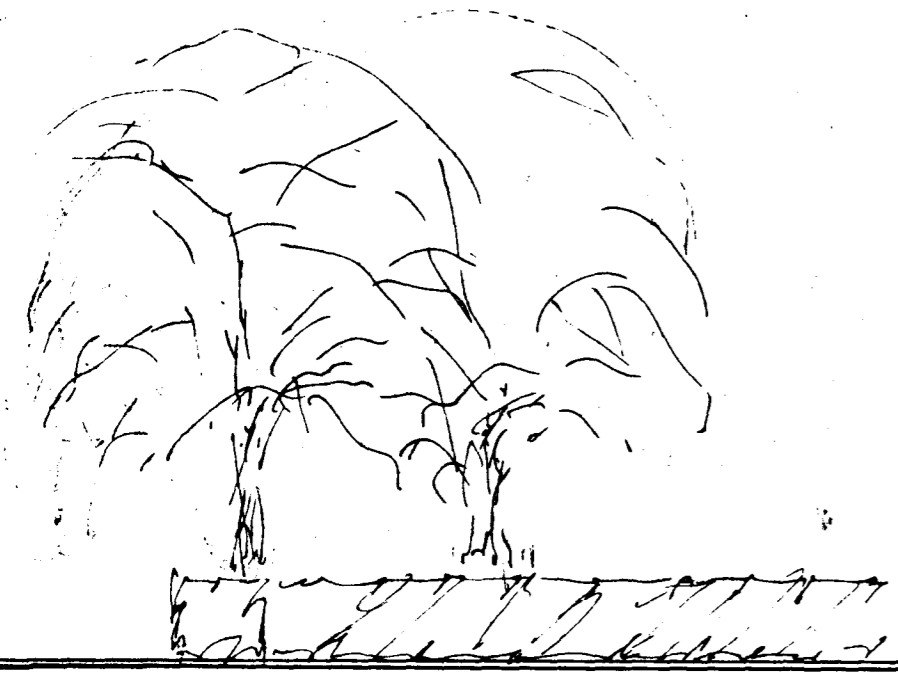

nr. 60

nr. 62

nr. 64

nr. 66

S T U D L A B E R G 6 6 , 6 4 , 6 2 , 6 0 , H A F N A R F I R Ð I , útlitsmyndir
 m. 1:100

Björn H. Jóhannesson arkitekt F.A.í.
 Njálsgötu 106 Rvík s. 10080
 maí '88

[Signature]