
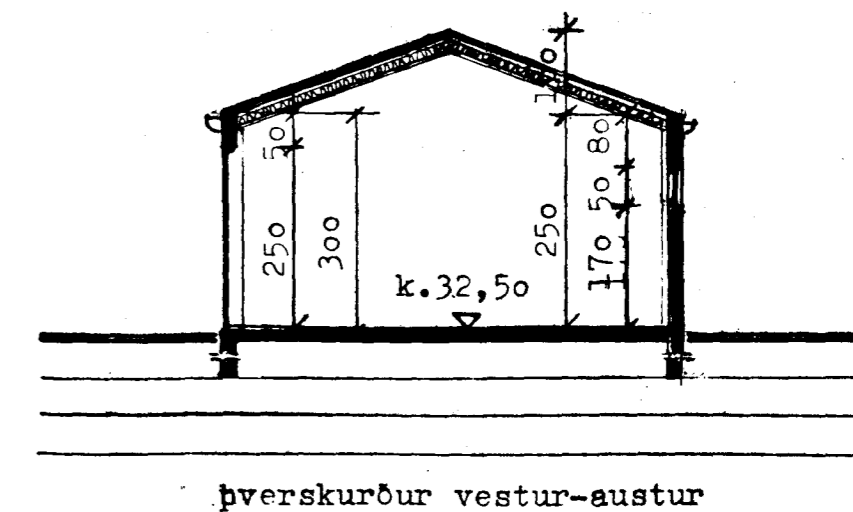
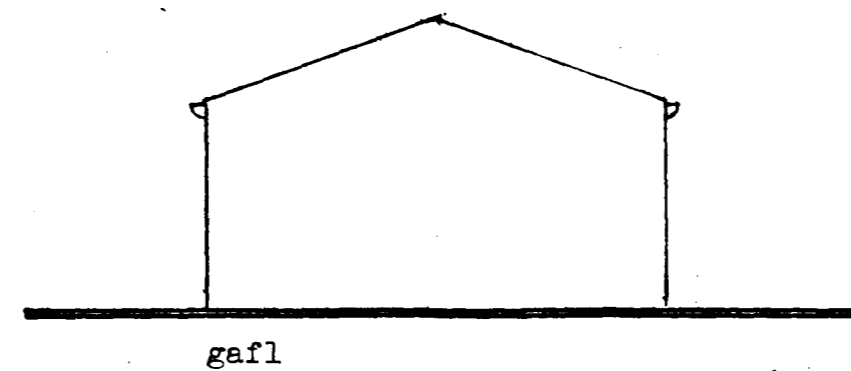
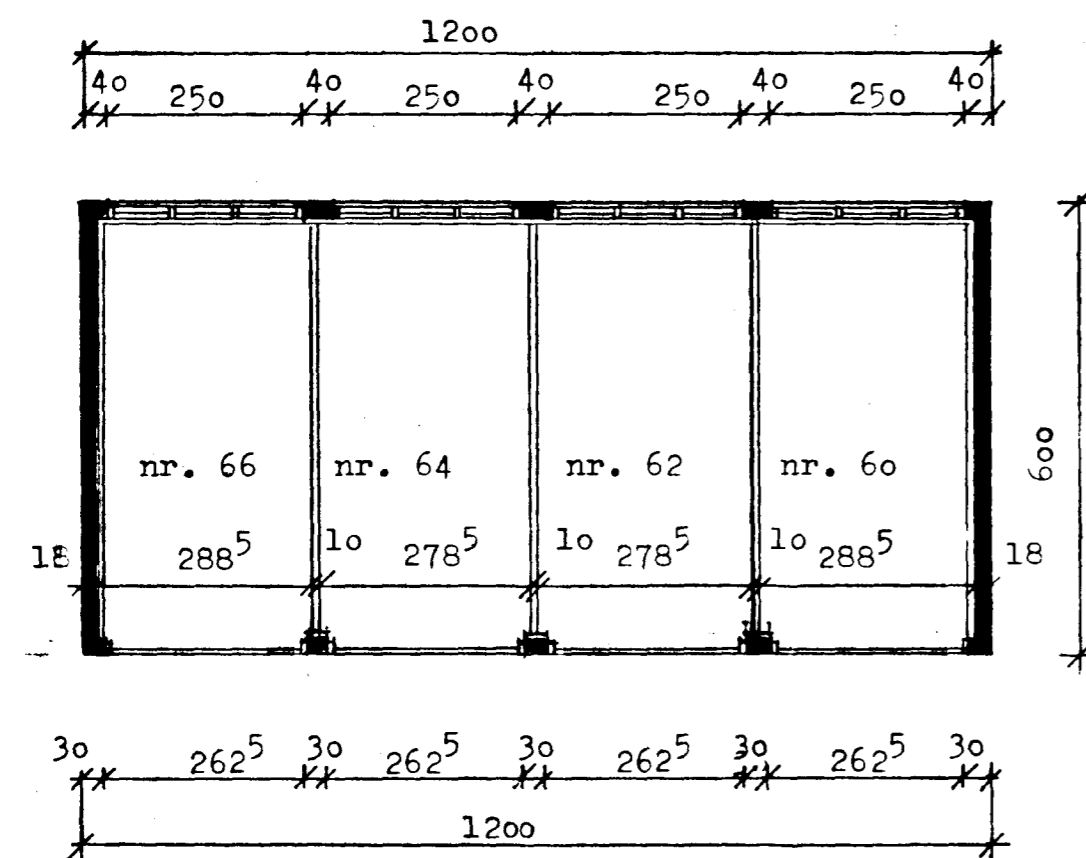
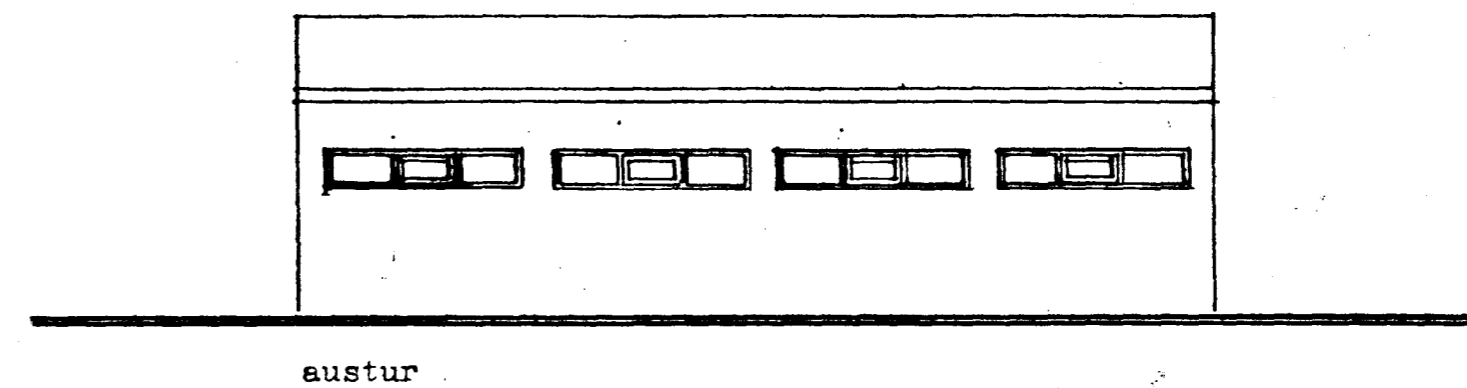


HAFNARFIRÐI  
 Samþykkt á fundi byggingar-  
 nefndar þ. 23/6 1988  
 BYGGINGAFULLTRÚINN  
 HAFNARFIRÐI

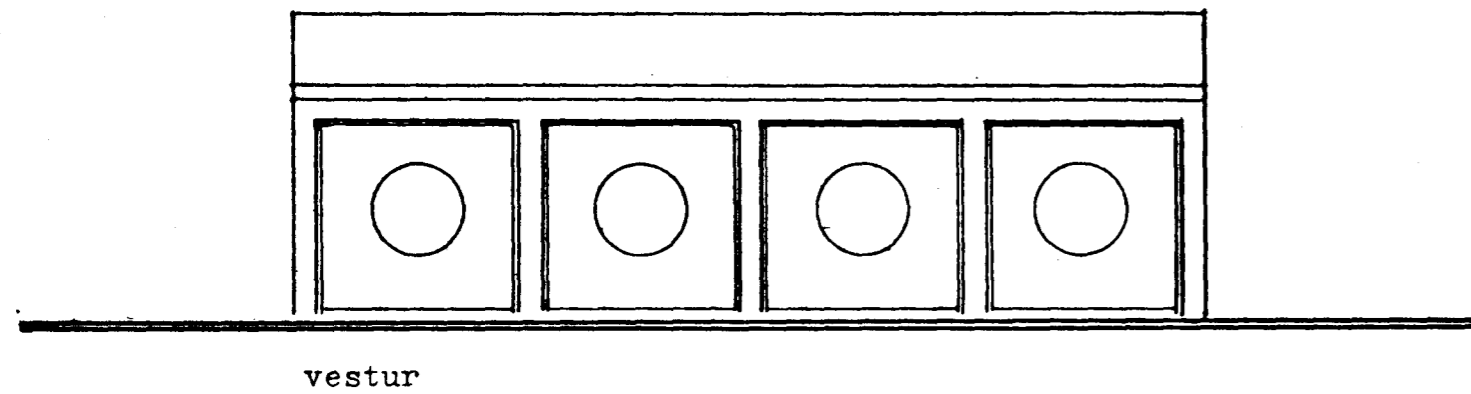

S T U D L A B E R G 6 6 , 6 4 , 6 2 , 6 0 , H A F N A R F I R Ð I , bílskúrar m. 1:100

Björn H. Jóhannesson arkitekt F.A.Í.  
 Njálsgötu 106 Rvík s. 10080  
 maí '88 þr. júní '88

*Björn H. Jóhannesson*