


Samþykkt á fundi bygginga-
nefndar þ. 6/7 1988
BYGGINGAFULLTRÚINN
F.H. HAFNARFIRÐI
Egjalfr Volgeir

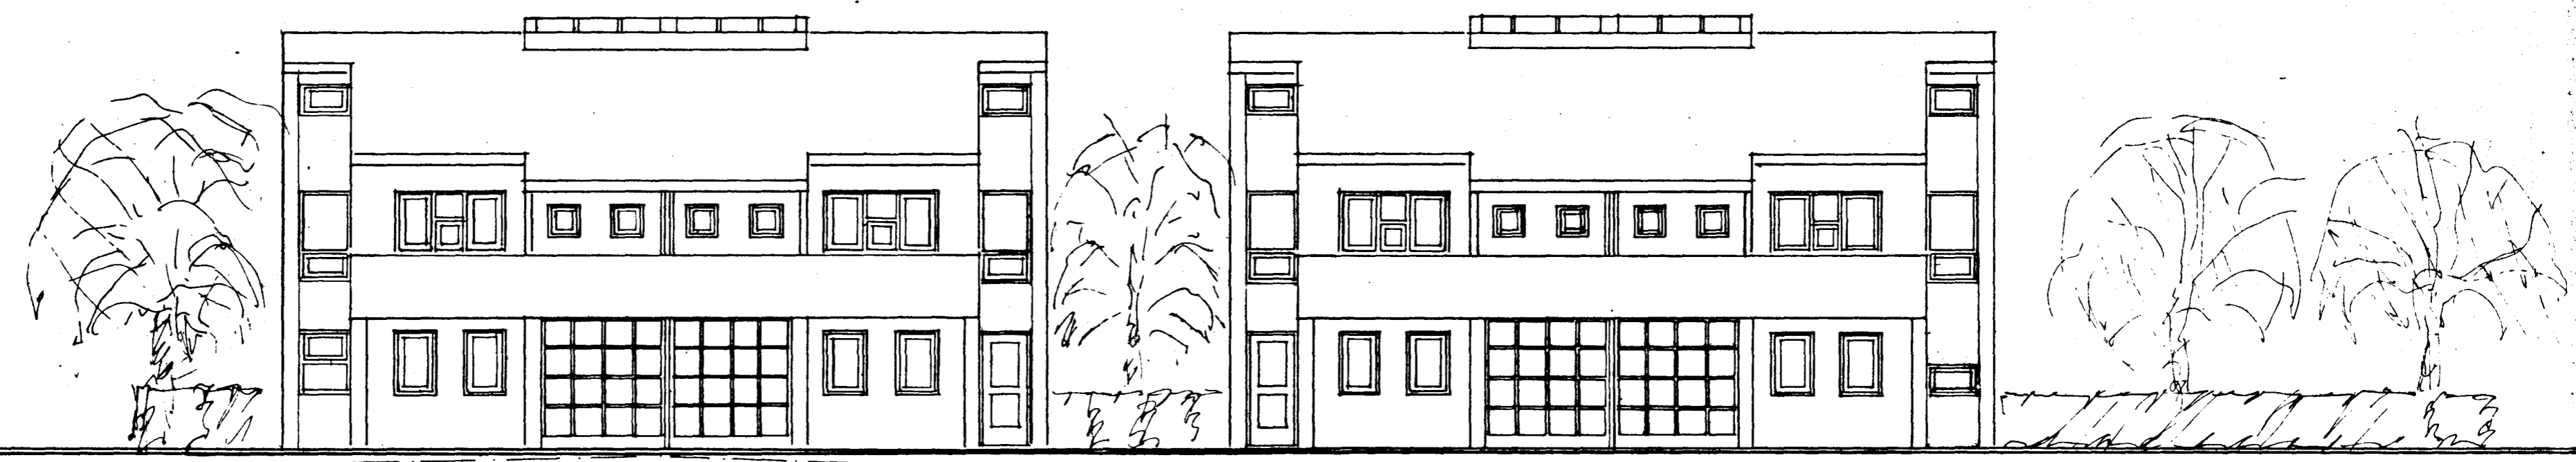




götulína

nr. 66

nr. 64

nr. 62

nr. 60

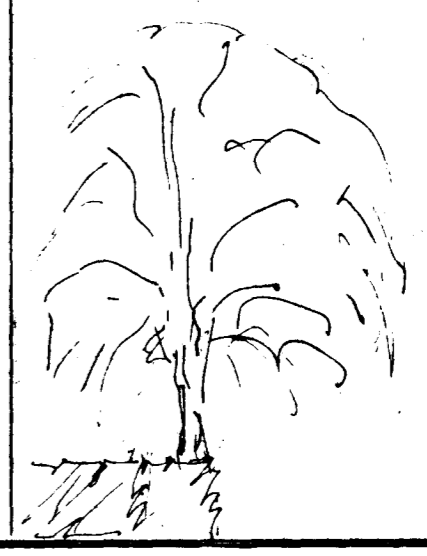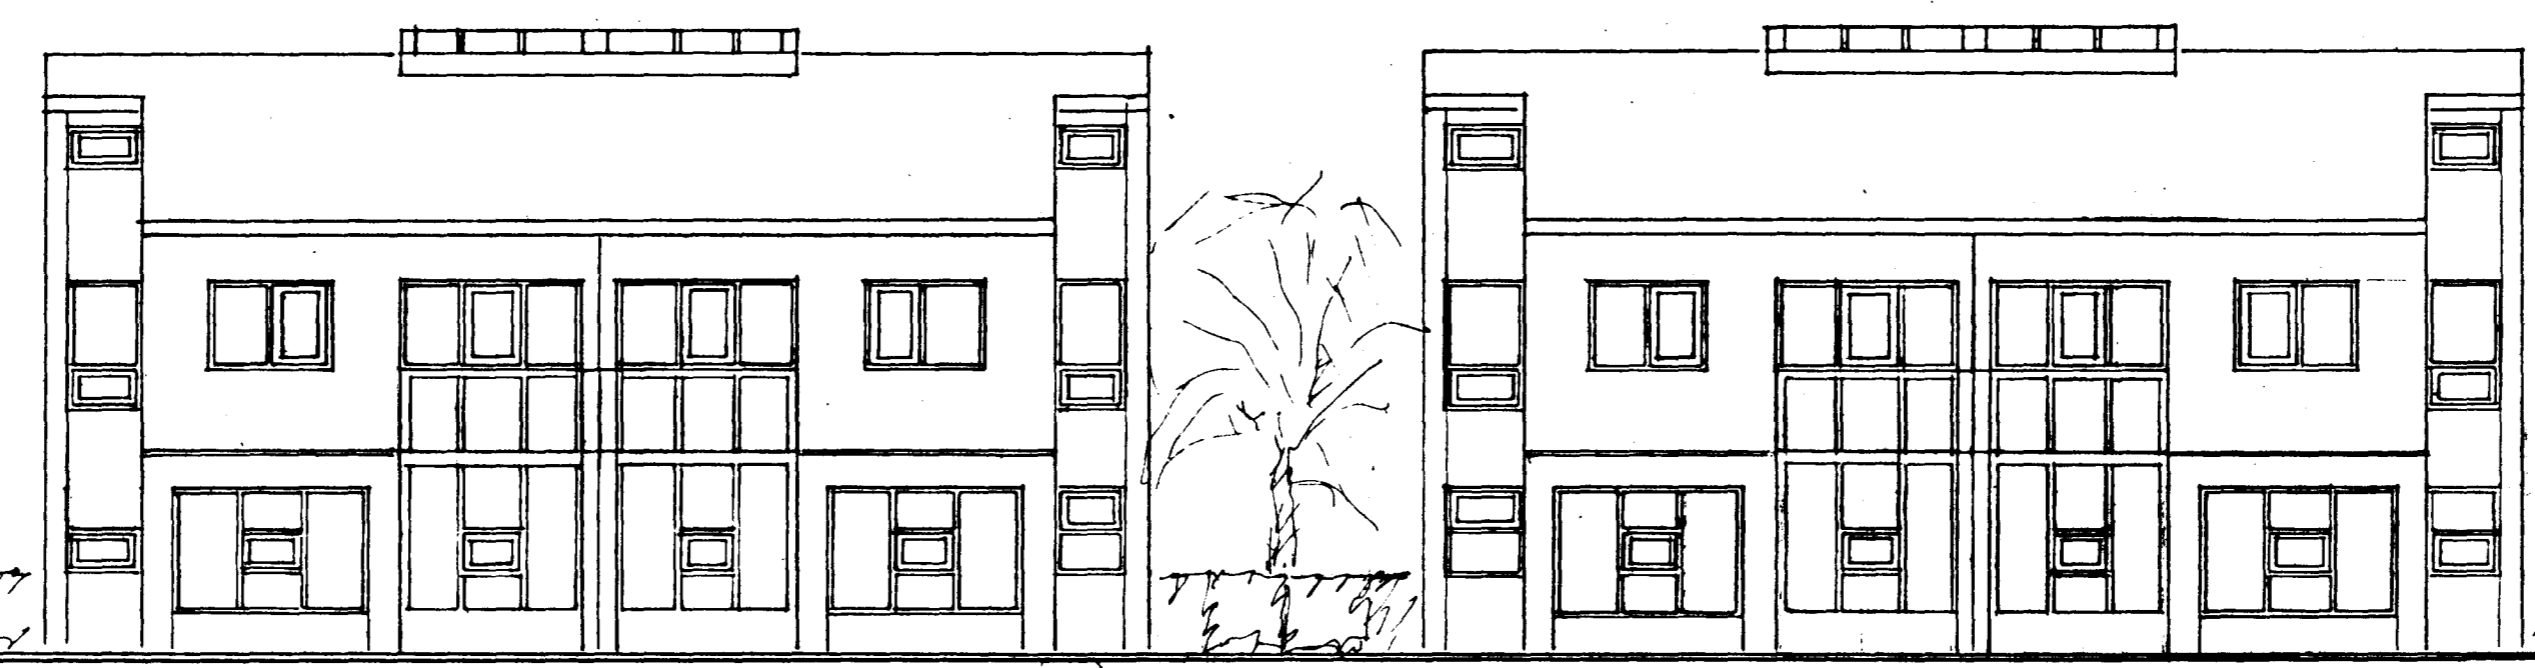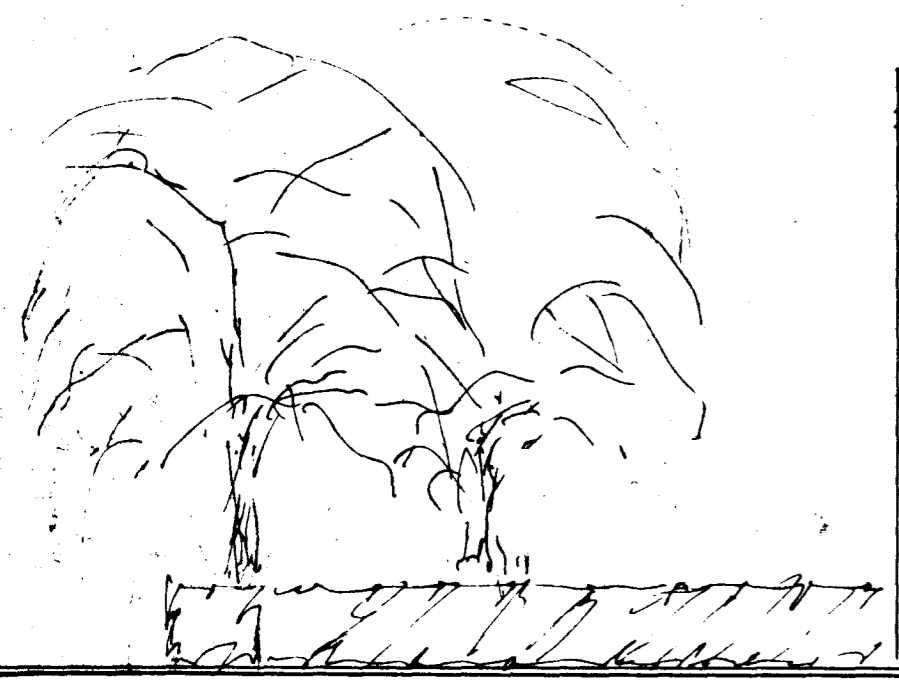

nr. 60

nr. 62

nr. 64

nr. 66

S T U D L A B E R G 6 6 , 6 4 , 6 2 , 6 0 , H A F N A R F I R Ð I , útlitsmyndir
m. 1:100

Björn H. Jóhannesson arkitekt F.A.Í.
Njálsgötu 106 Rvík s. 10080
maí '88