



Samþykkt á fundi bygginga-
 neðdar p. 6.7.1988
 BYGGINGAFULLTRÚINN
 HAFNARFIRDI

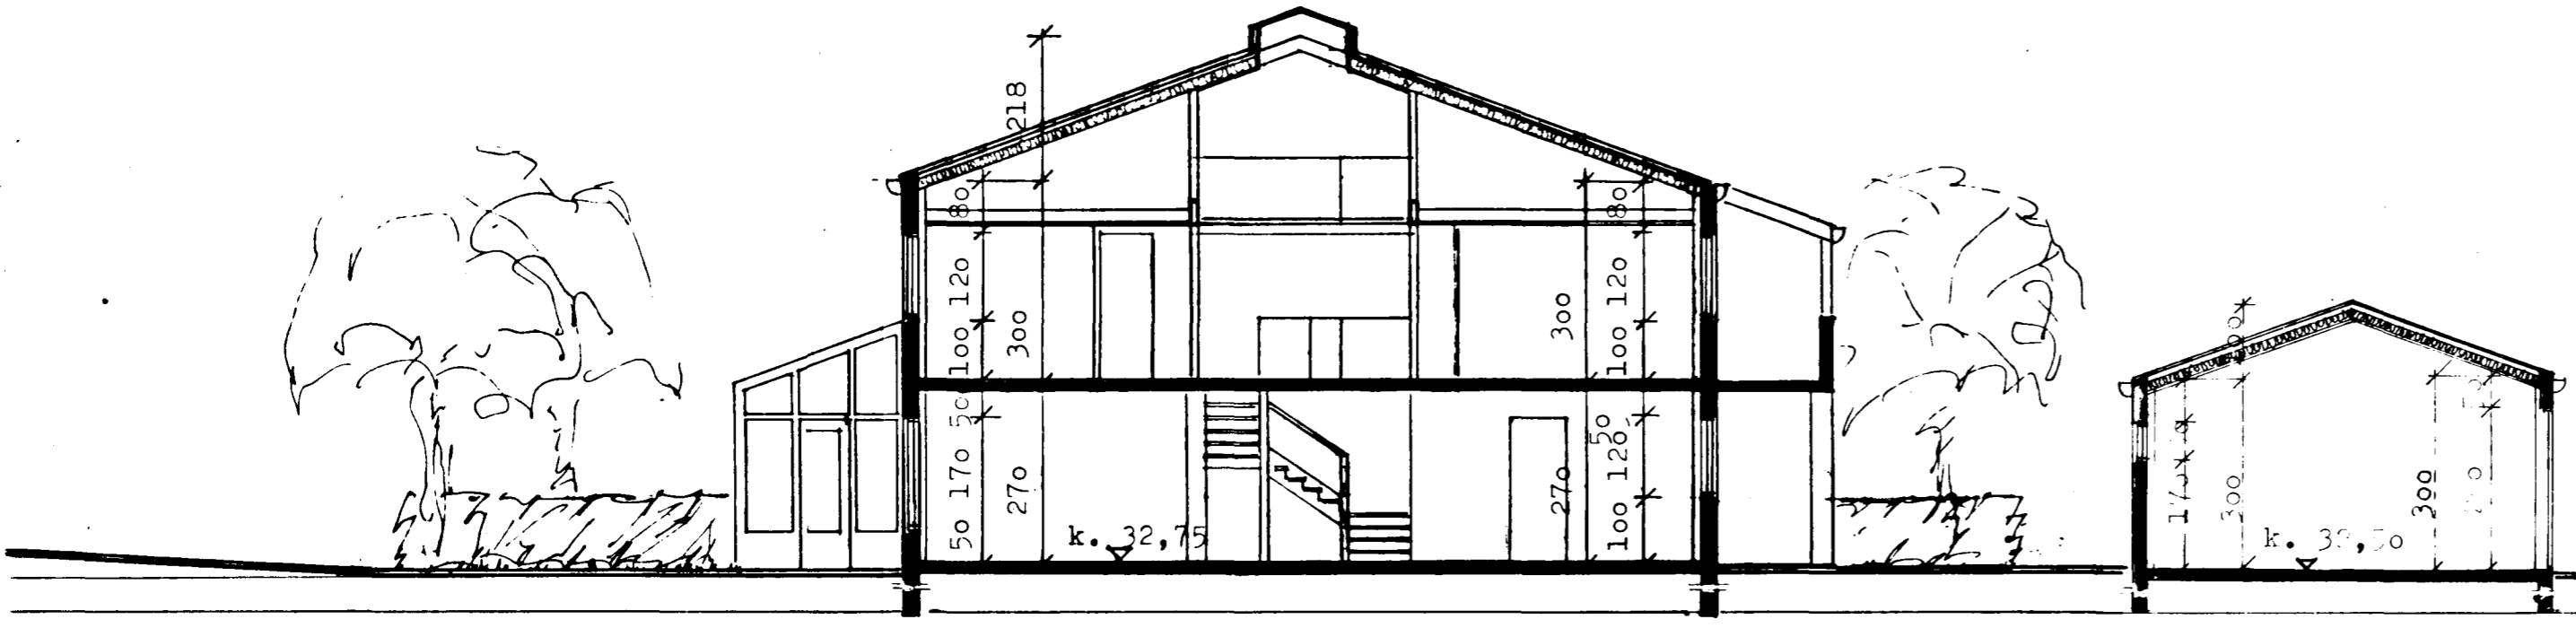

Þverskurður austur-vestur

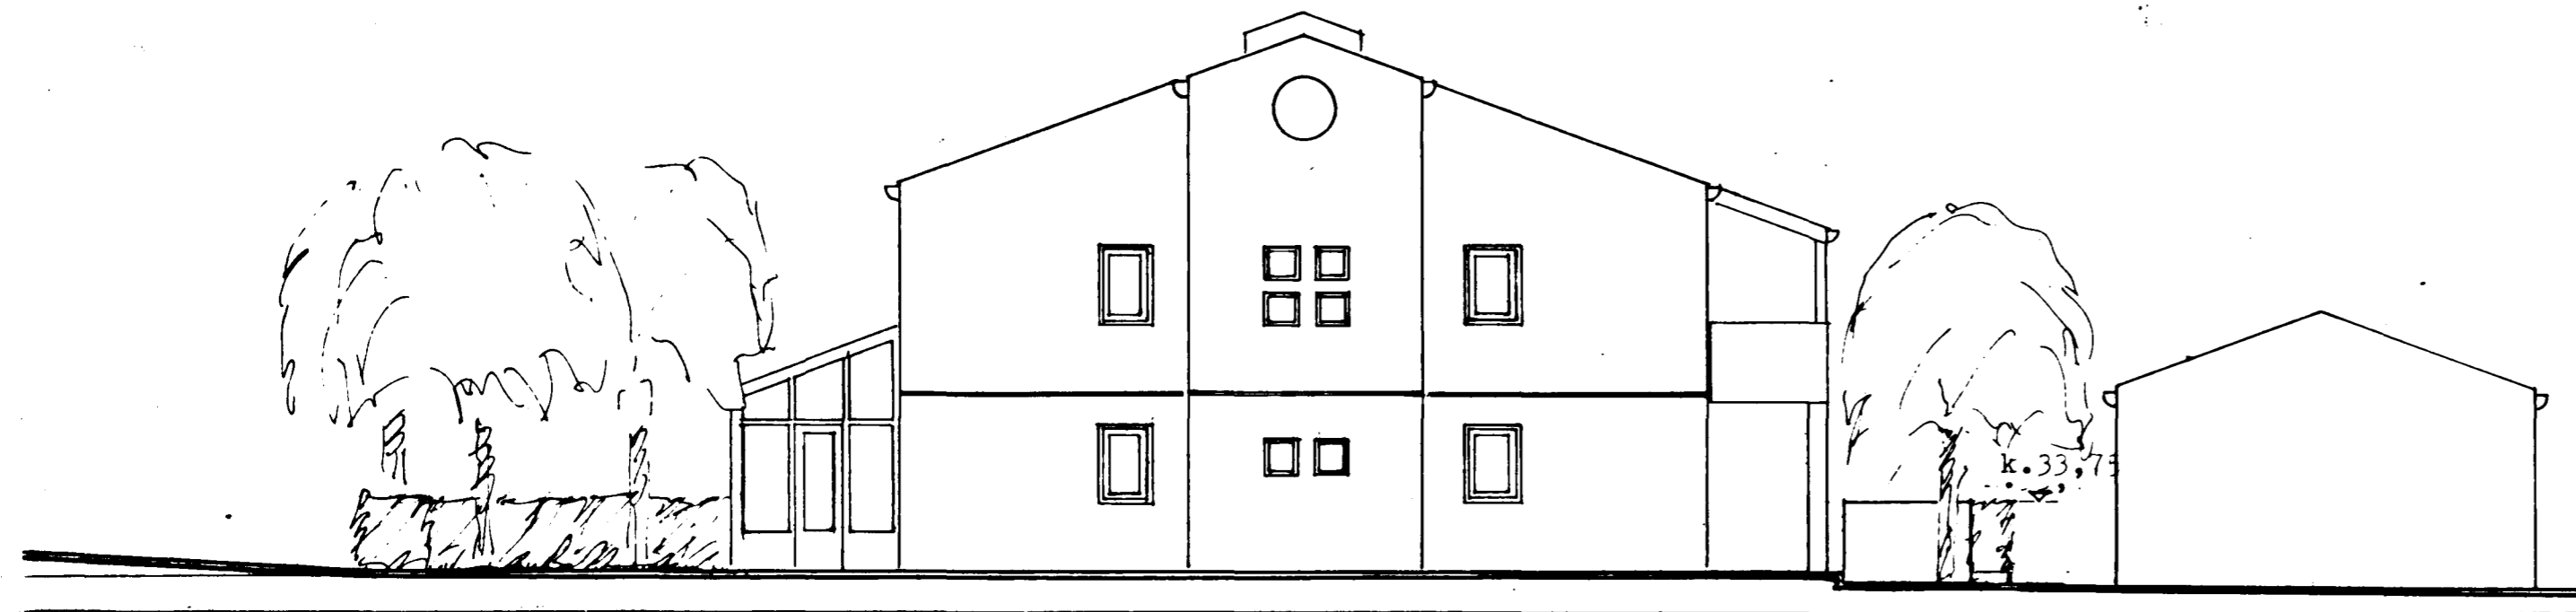

norðurgöfl

STUÐLABERG 62, HAFNARFIRDI, göflmynd
 m. 1:10

Björn H. Jóhannesson arkitekt F.A.Í.
 Njálsgötu 106 Rvík s. 10080
 maí '88 br. júní '88 br. 21.6.'88 br. 3.7.'89
 Björn H. Jóhannesson