




1. HÆÐ

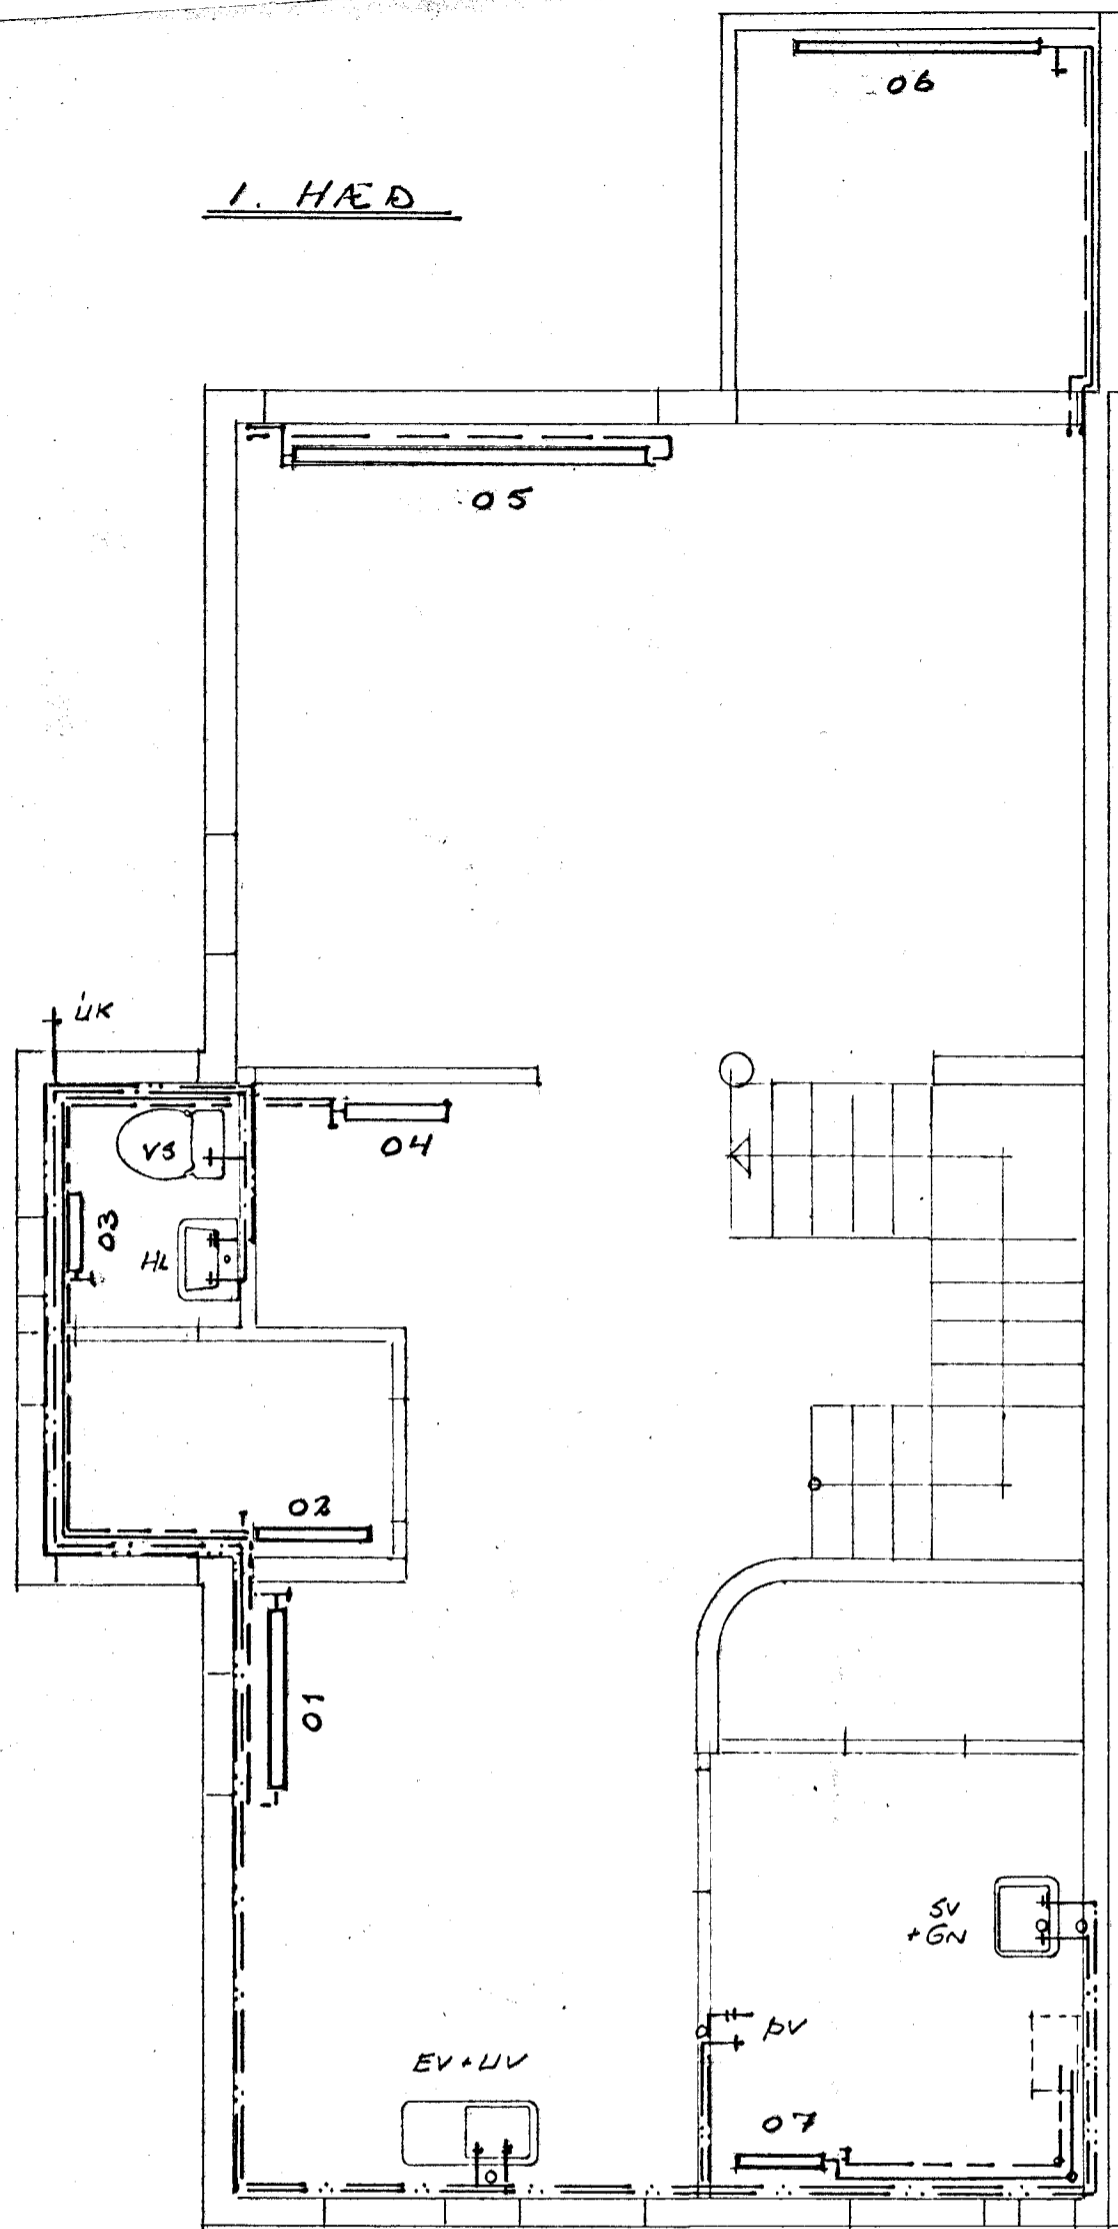

2. HÆÐ

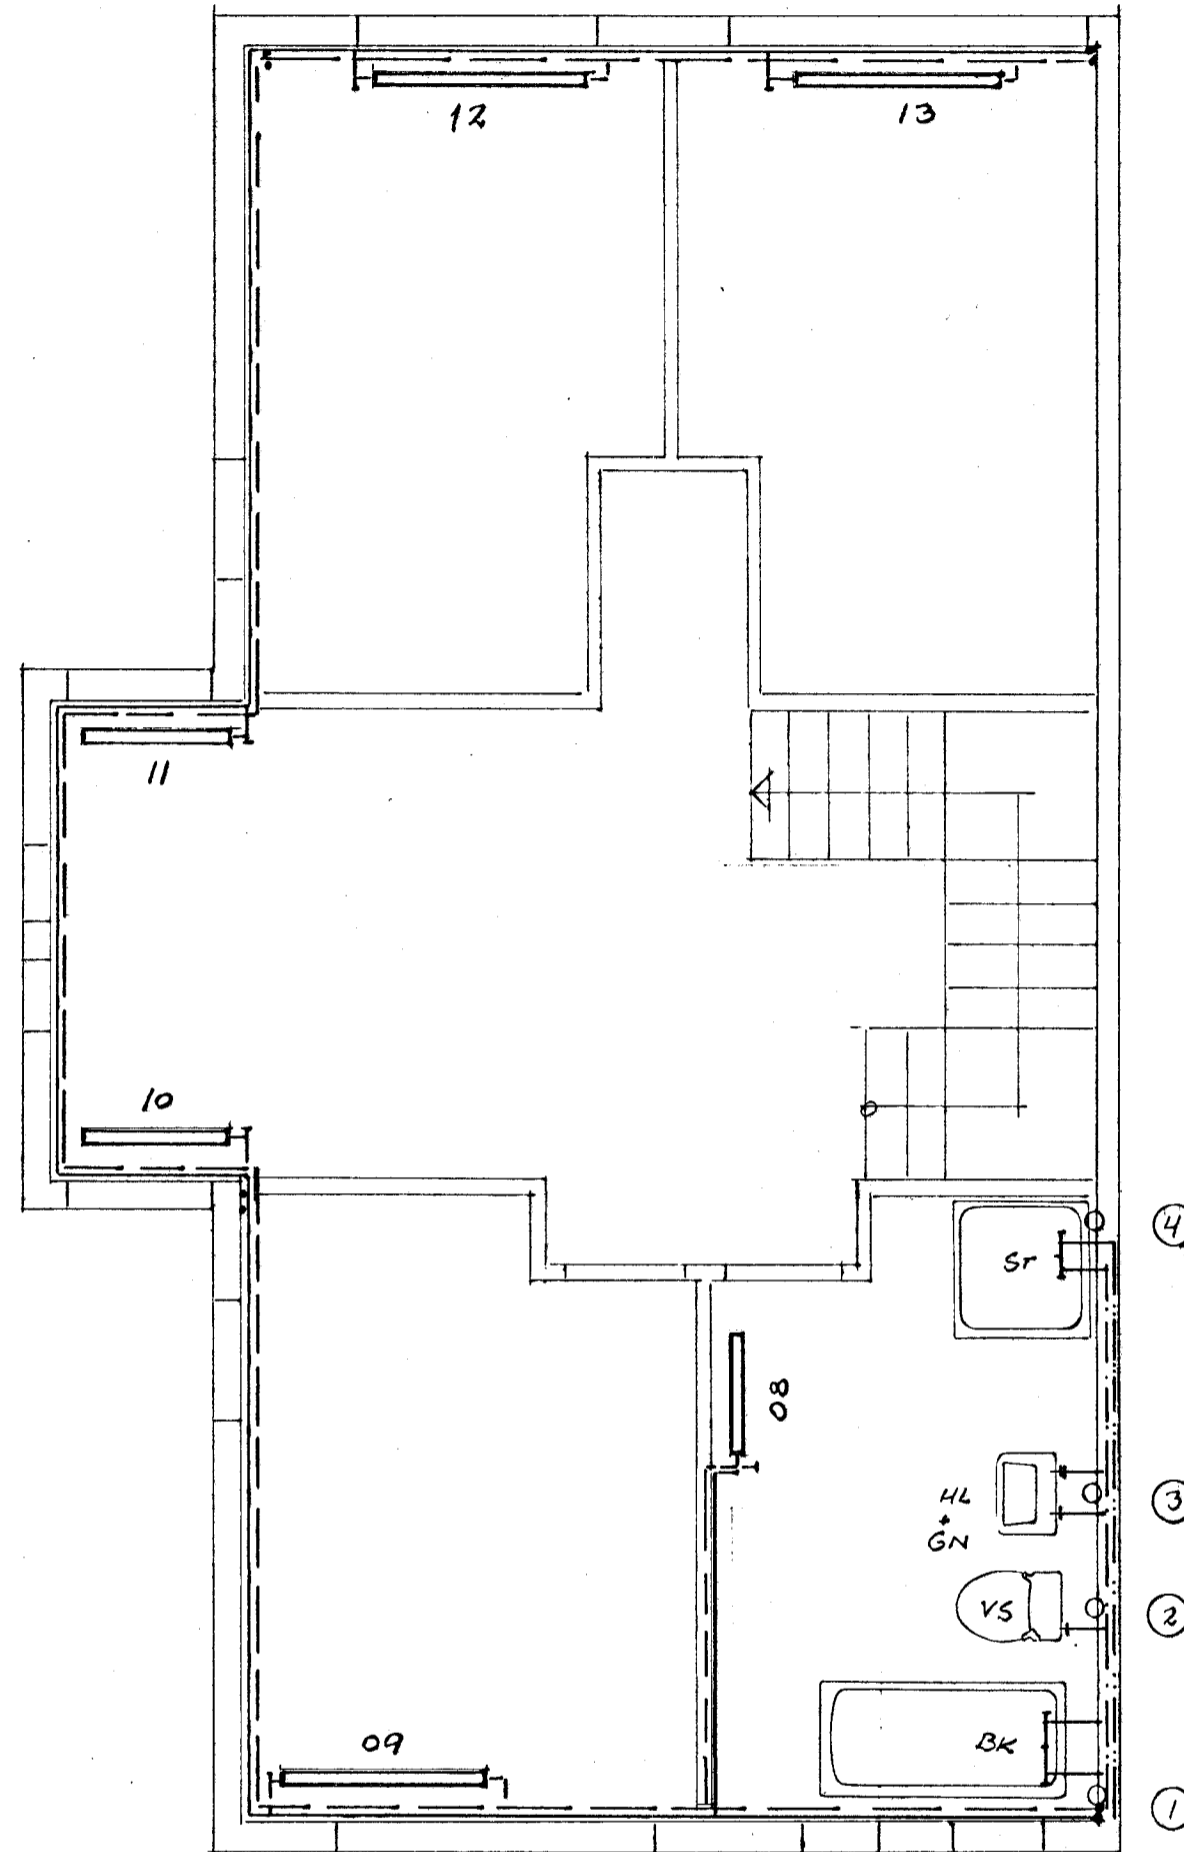

RISHERRBERGI

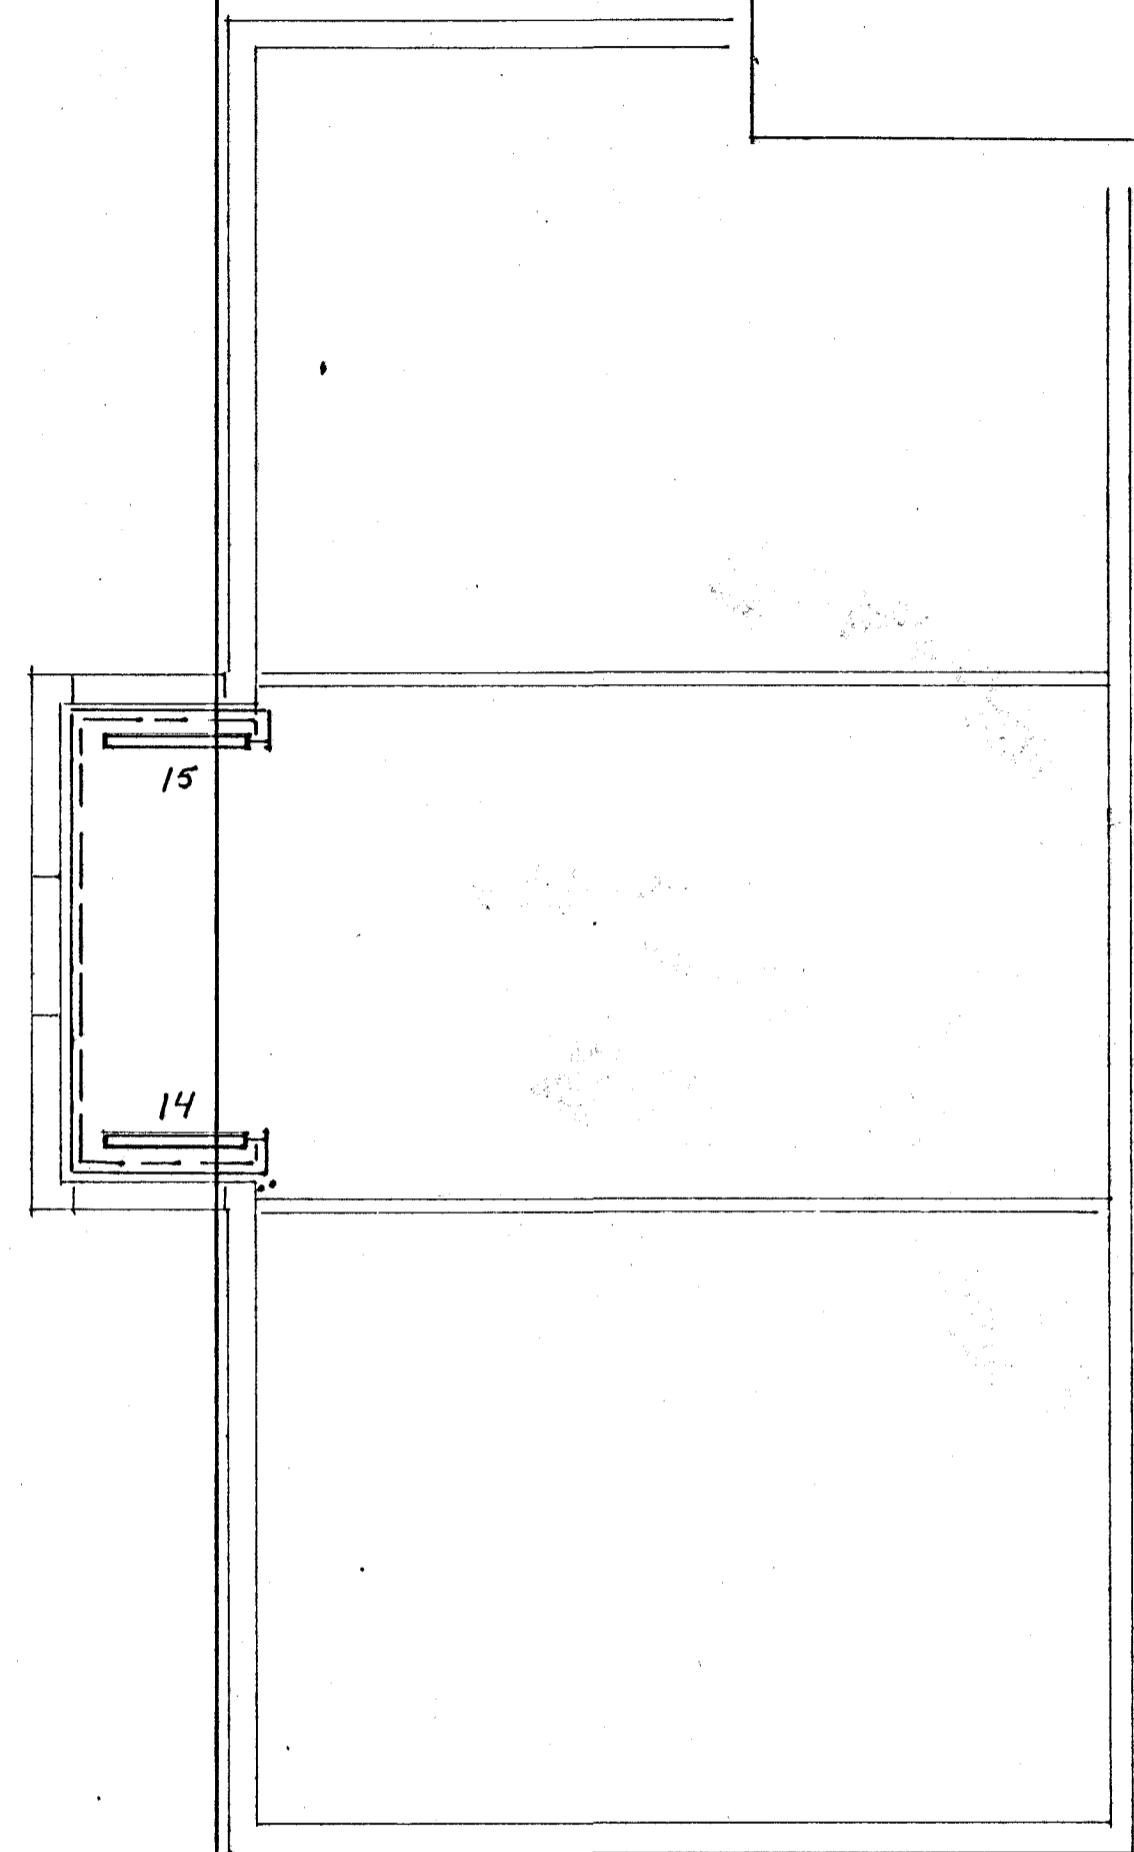


OFNA SKAL VELJA MV. DT 40

OFN NR.	HERB.	AFKÖST w/h	MESTA LENGÐ CM	MESTA HÆÐ CM	TENGING	VALIÐ
01	ELDHUS	1123	120	70	C B D	
02	ANDDYRI	400	80	70	C D	
03	VS	310	60	60	C B	
04	HOL	580	80	70	A B	
05	STOFA	2140	250	30	A B D	
06	SÓLSTOFA	1100	170	30	C D B	
07	ÞVOTTUR	340	60	70	A B	
08	BAD	700	80			ETV. HANDL. OFN
09	HJON	1606	140	70	C B	
10	SJONVARD	610	90	30	A B	
11	- 11 -	610	90	30	C D	
12	BAERNAH.	1430	160	70	A D	
13	- 11 -	1190	230	70	A D	
14	RISHERRB.	550	90	50	A B	
15	- 11 -	550	90	50	C D	
		13.239				

SJÁ SKÝRINGAR A B-06

BAKRÁSARLOKAR KOMI Á OFNA NR. 02, 03, 06, 07, 08, 11, 15

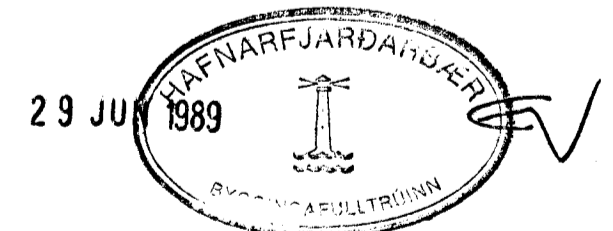

verkefni
teikning

STUÐLA BERG 62
INNAN HÚSSLAGNIR - GRUNNMÝND

	GÍSLI GUÐMUNDSSON MTFI HJALLABRAUT 3 s: 652252	nr. B 05 dags. 24.06.1989
yfirf.	hannað	teiknað GG
samb.	<i>Gísli Guðmundsson</i>	mkv. 1:50