


SKÝRNINGAR: BYGGINGARFRÆÐING.


INDRISTIRNIR: STADSEYPTAR Á HRAINFYLLINGU.
 VINDPLATA: STADSEYPTI Á HRAINFYLLINGU.
 ÖLVEGGIR: STADSEYPTI 20 SM., 7 SM. EINANGRIN, 2 SM. MÖRHÖDIN.
 STEYPTI PLATA: STADSEYPTI, JÄRNBENT Á HEFÐRUNDINN HATT.
 ÞAKVIRKI: SPERRIR 50x150 MM C/C 850 MM. OG STÁL BITAR.
 ÞAKKLÆDNING: KLÆDNING 25x150 MM BÖRVIÐUR, ÞAKPAPPI OG ÞAKJÄRN.
 ELDVARNIR: FYR GJA SKAL FYRIRMÖLUM SLÖKKVIÐURUM ELDVARNARÞOND OG STADSEYPTINGU HANS.
 L.R. TÄKNAR LÖFTRÉTINGU.
 KÖNNINGAR: KÖNNINGARÞUR EFNSTAKRA BYGGINGARFRÆÐINGU Á SFU Í SAMRÆMI VIT I.S.T.66.

Samþykkt á fundi bygginga-
 nefndar þ. 9. 2. 1989
 BYGGINGAFULLTRÚINN
 Í HAFNARFIRÐI

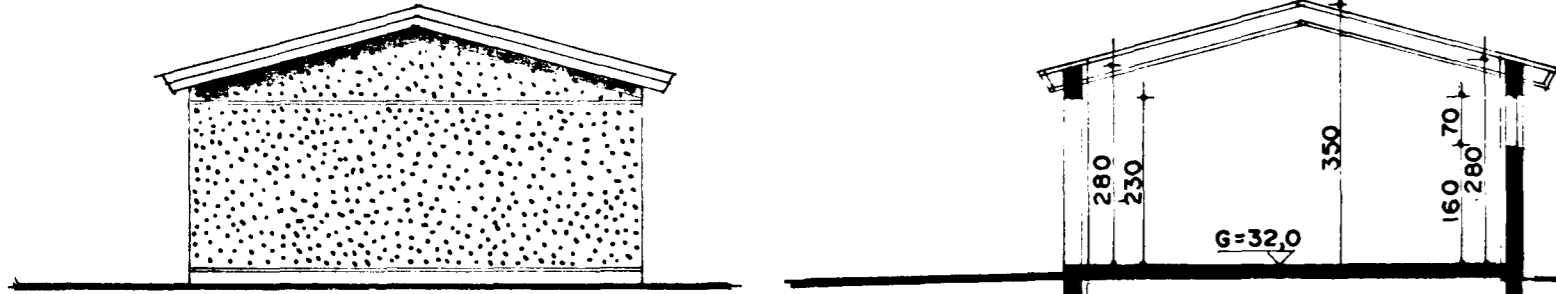


ÚTLIT BÍLGEYMSLA M.1:100


SNID A-A M.1:100

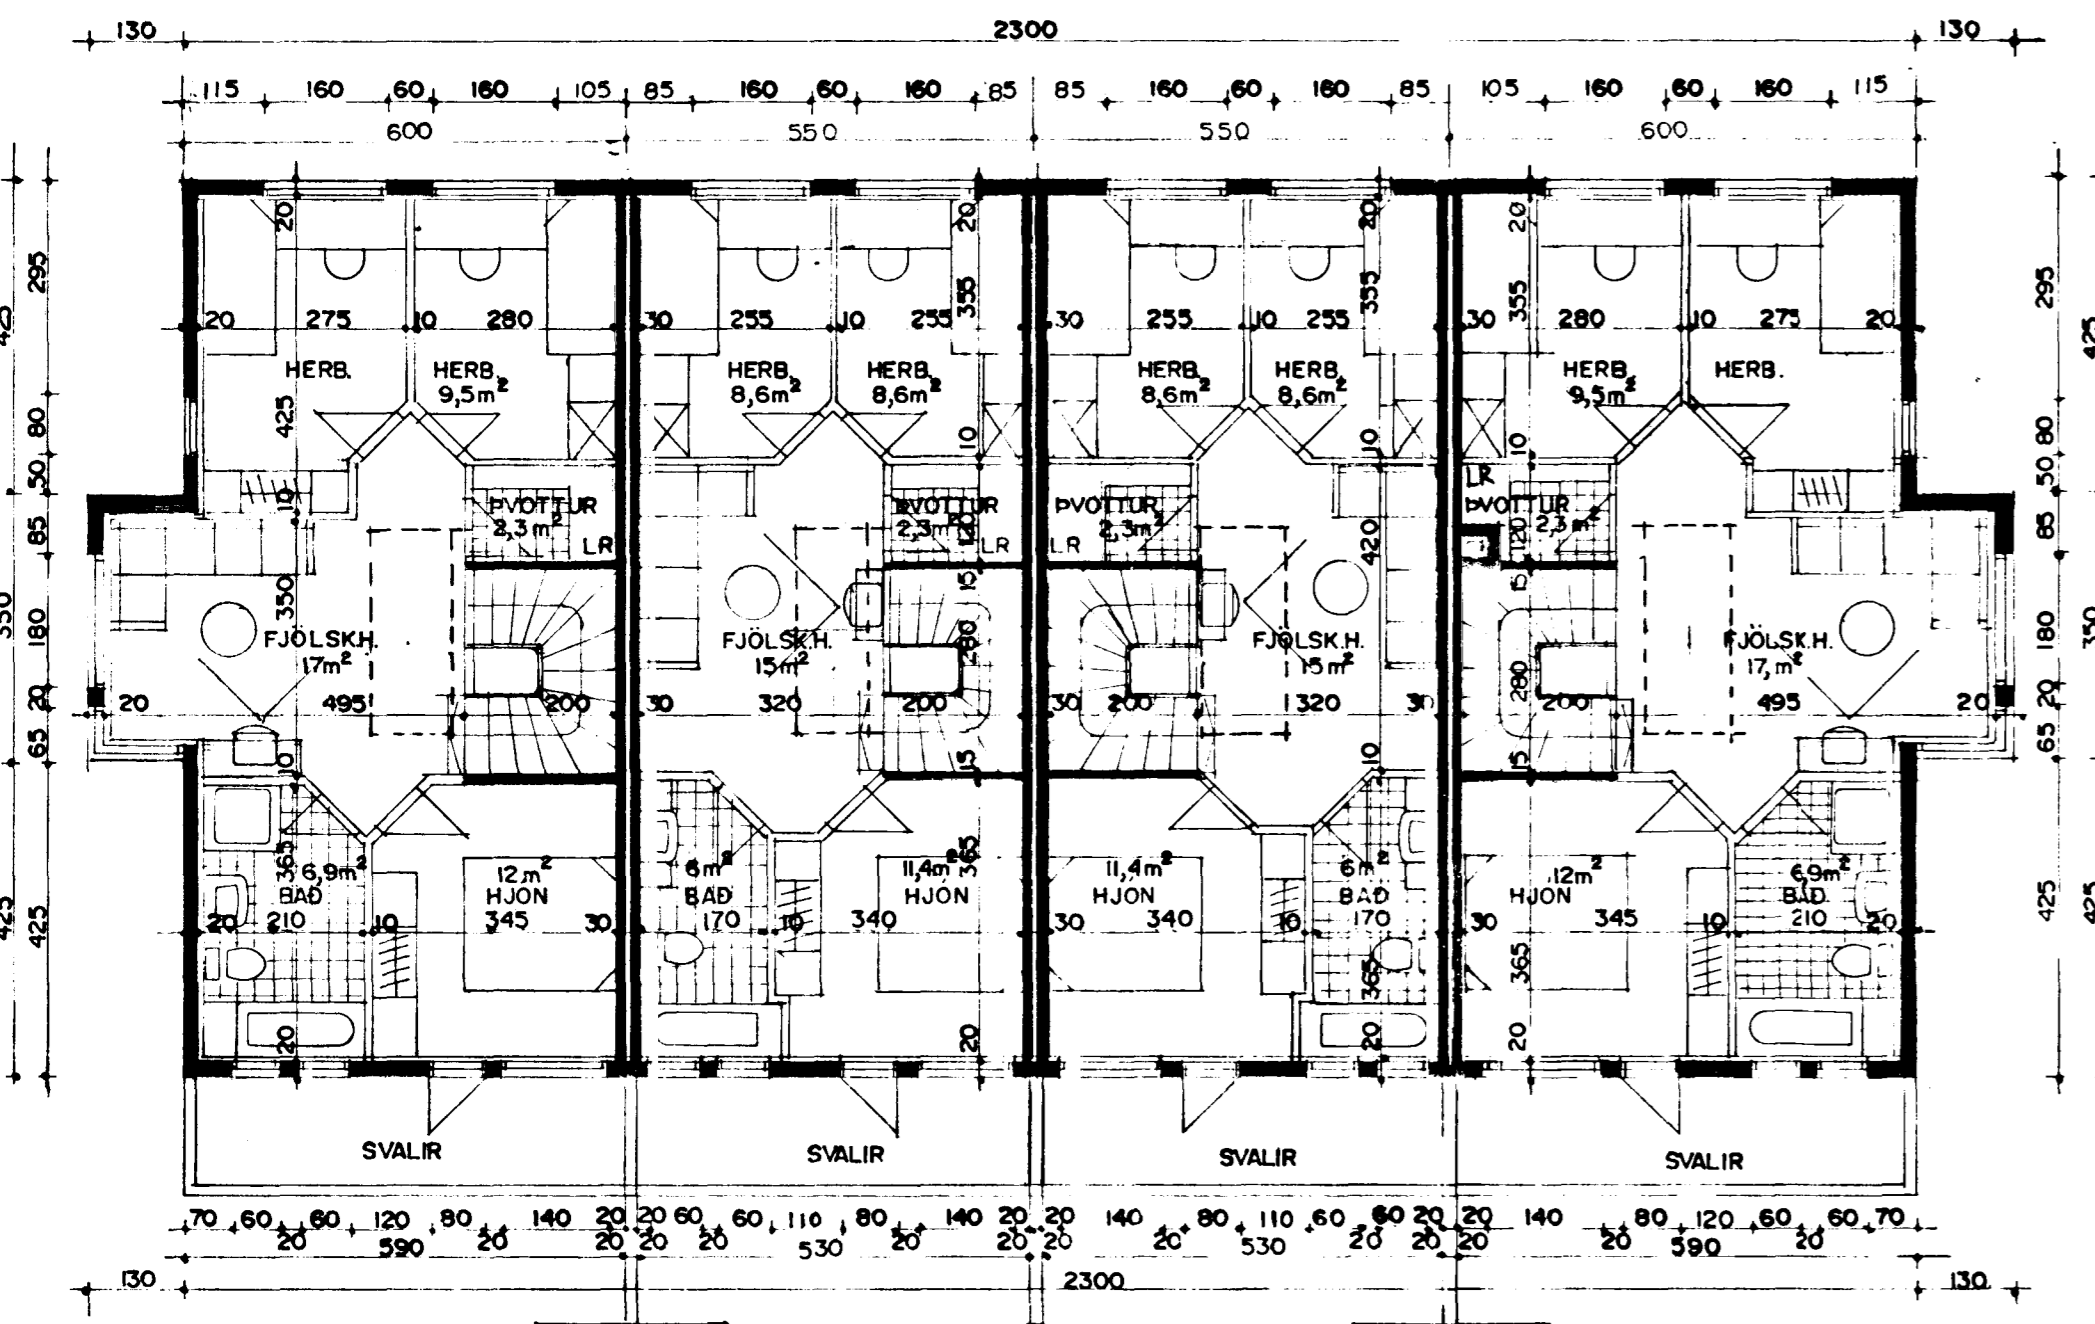


GRUNNMYND 2.HÆÐ M.1:100

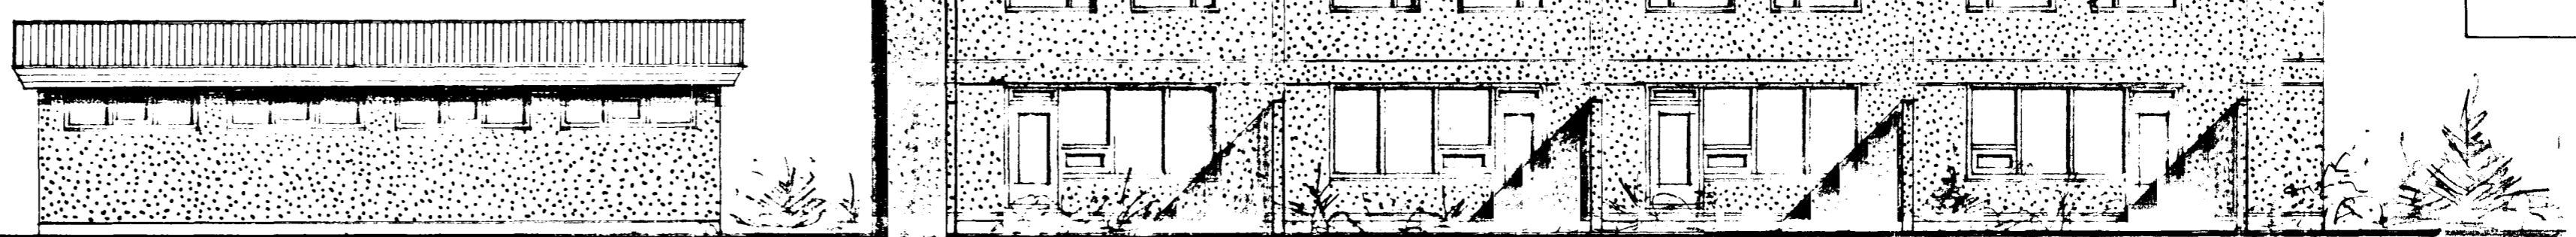


NORÐUR M.1:100

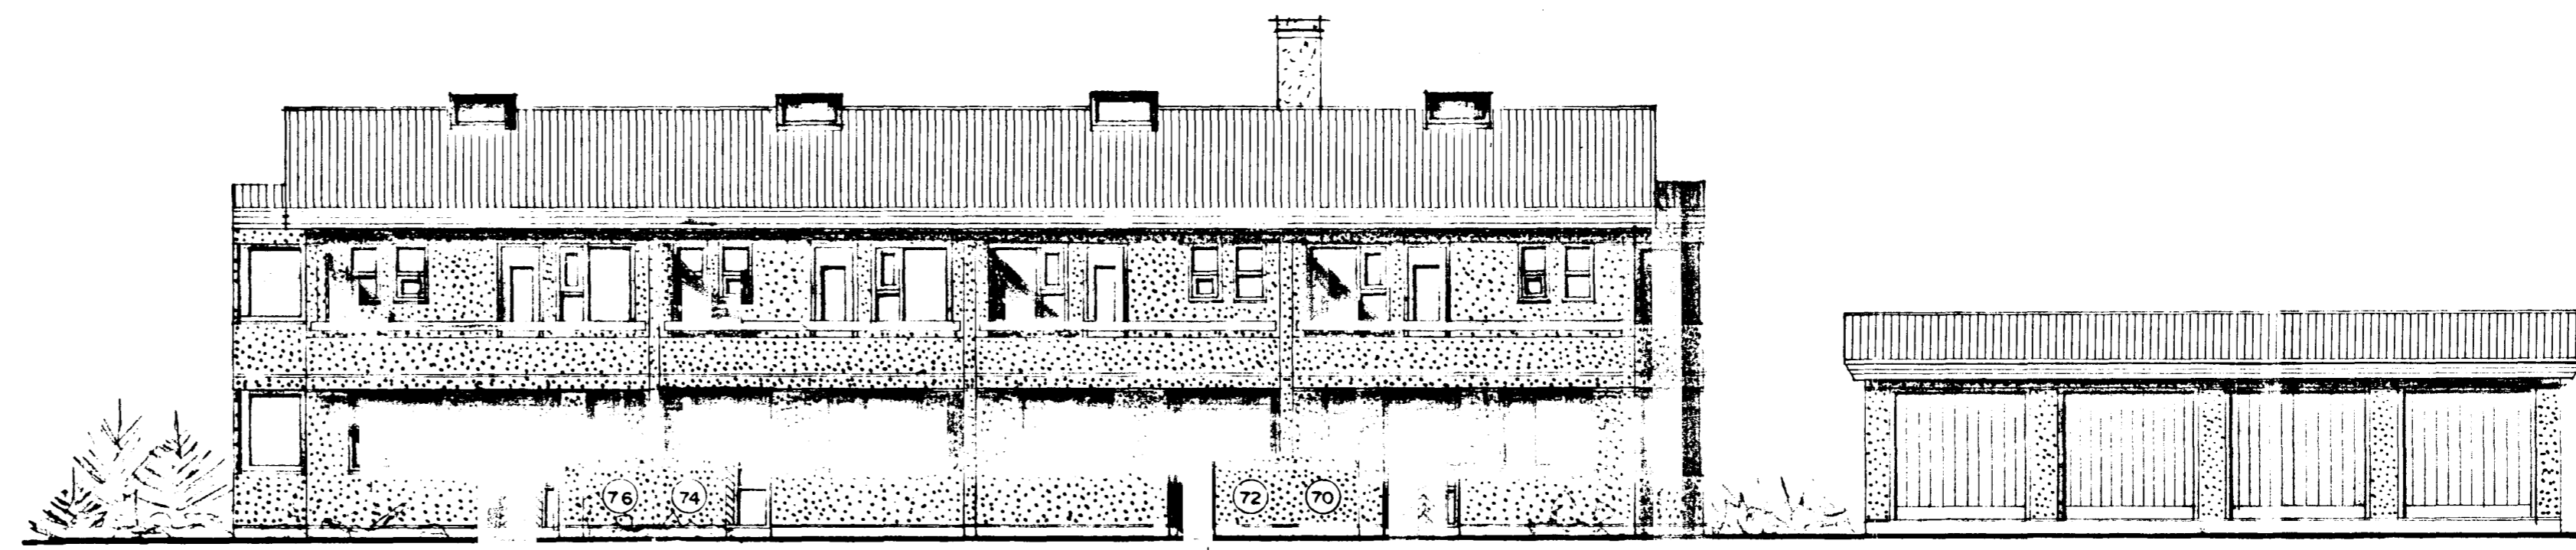


SUÐUR M.1:100

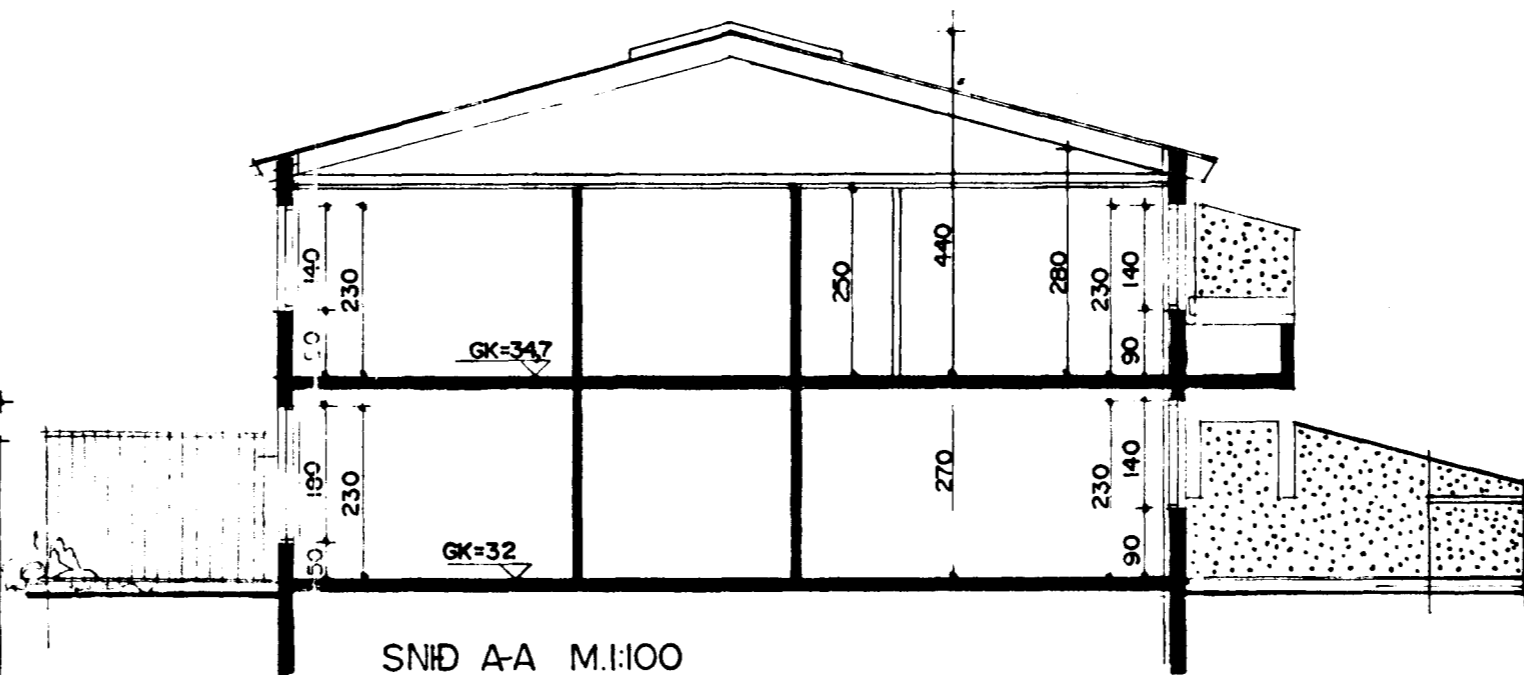


SNID A-A M.1:100

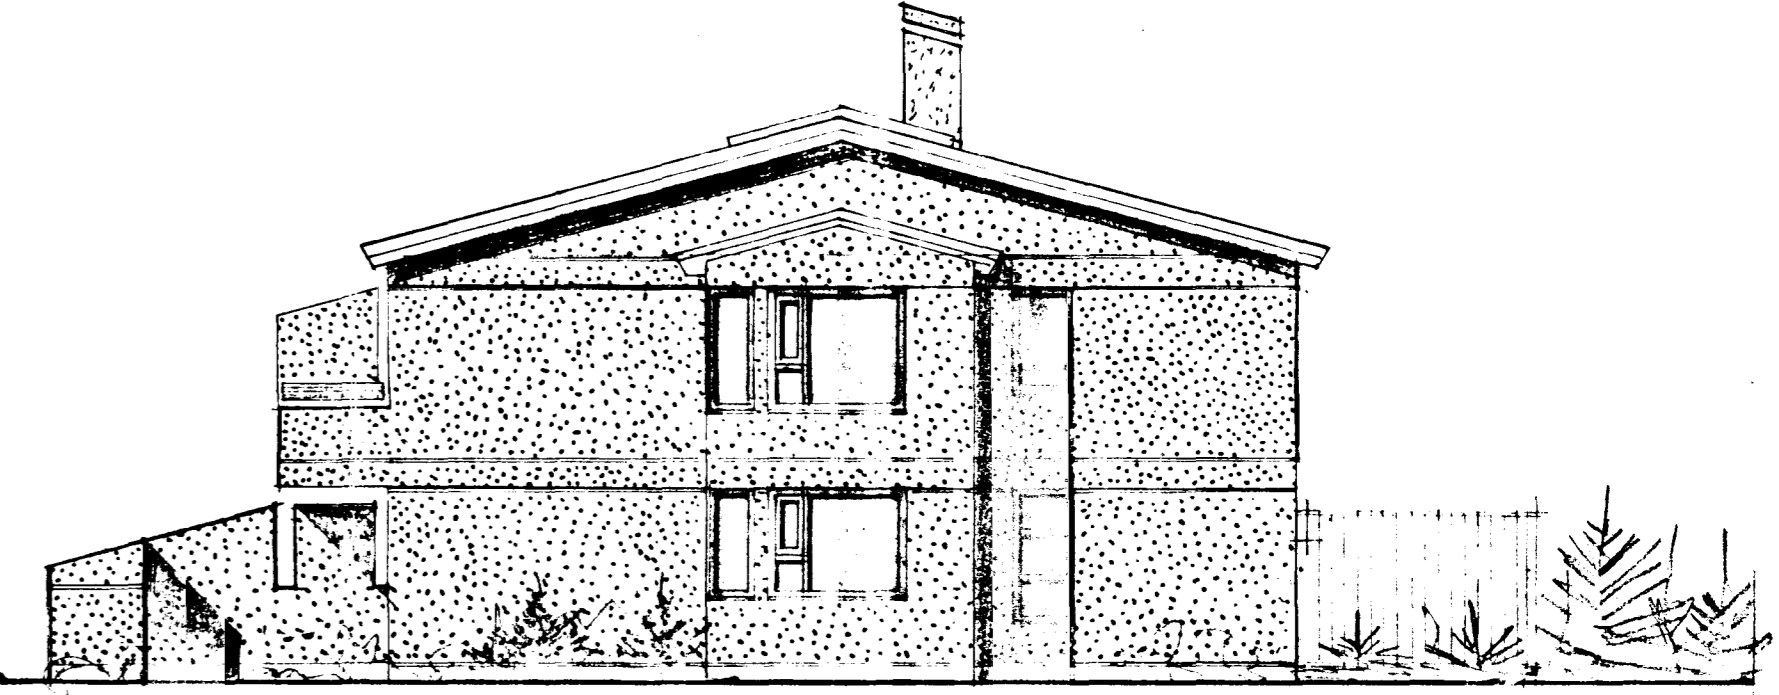

AUSTUR M.1:100

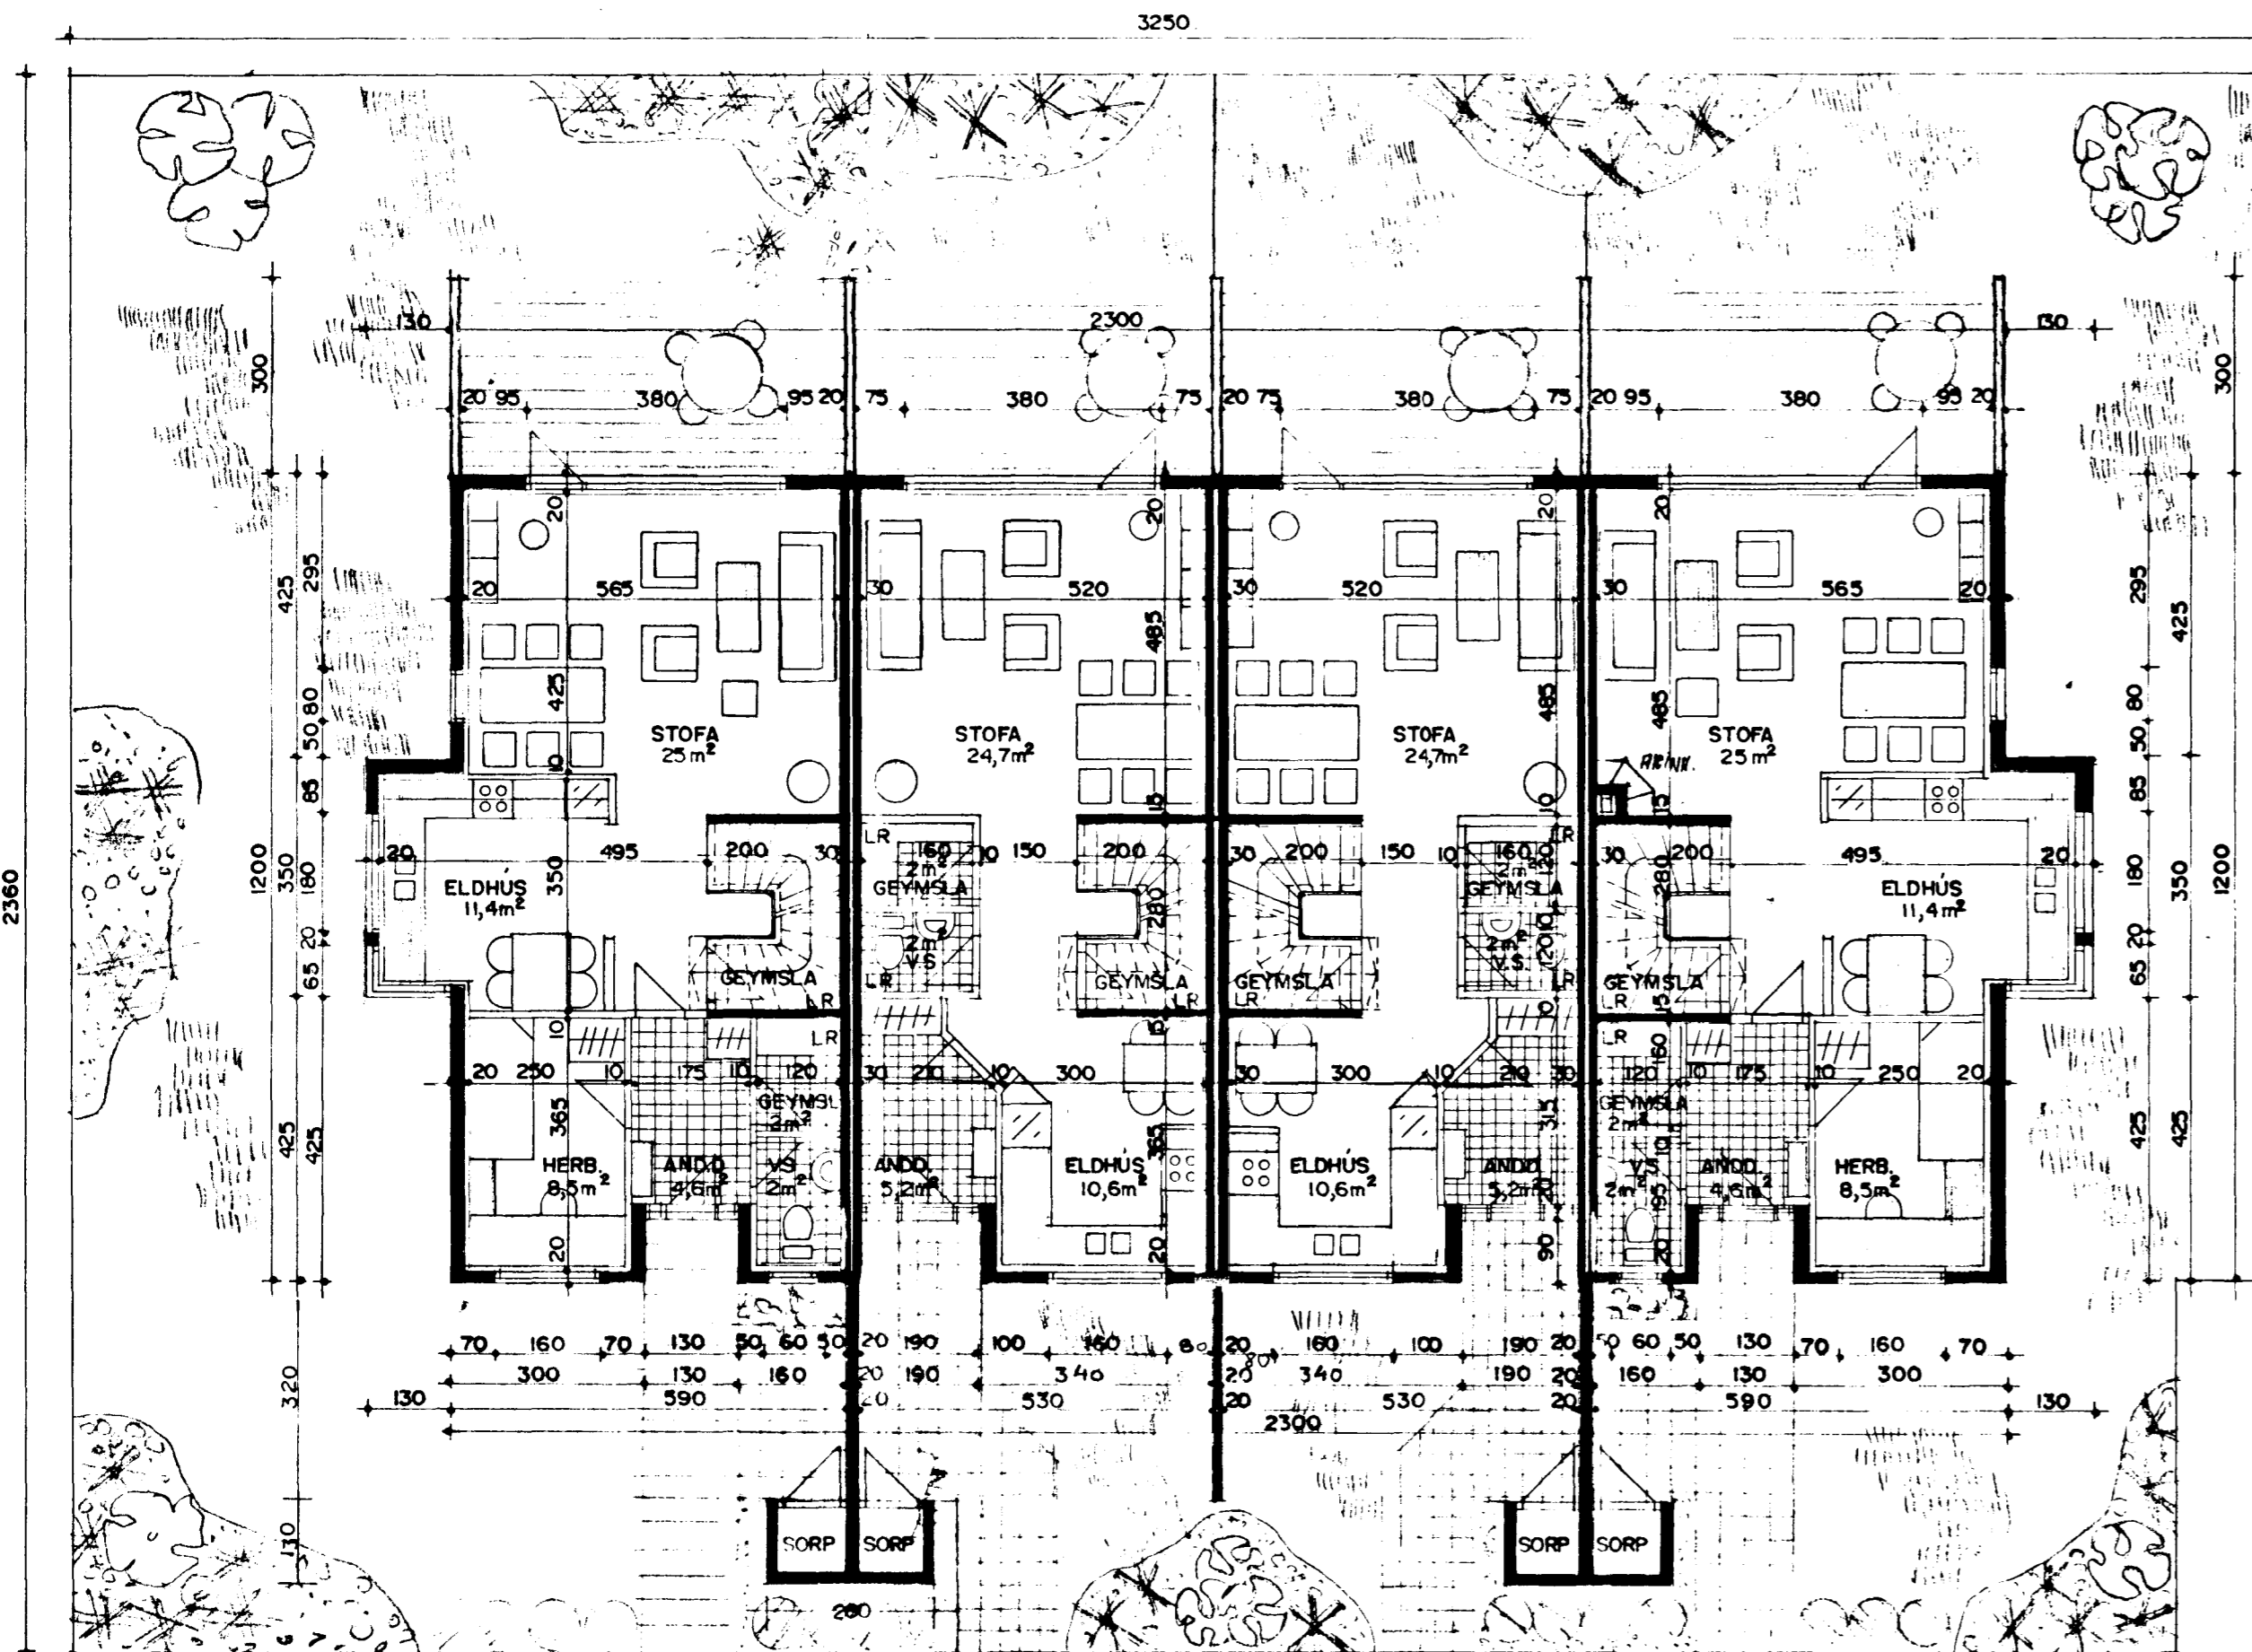


GRUNNMYND 1.HÆÐ M.1:100

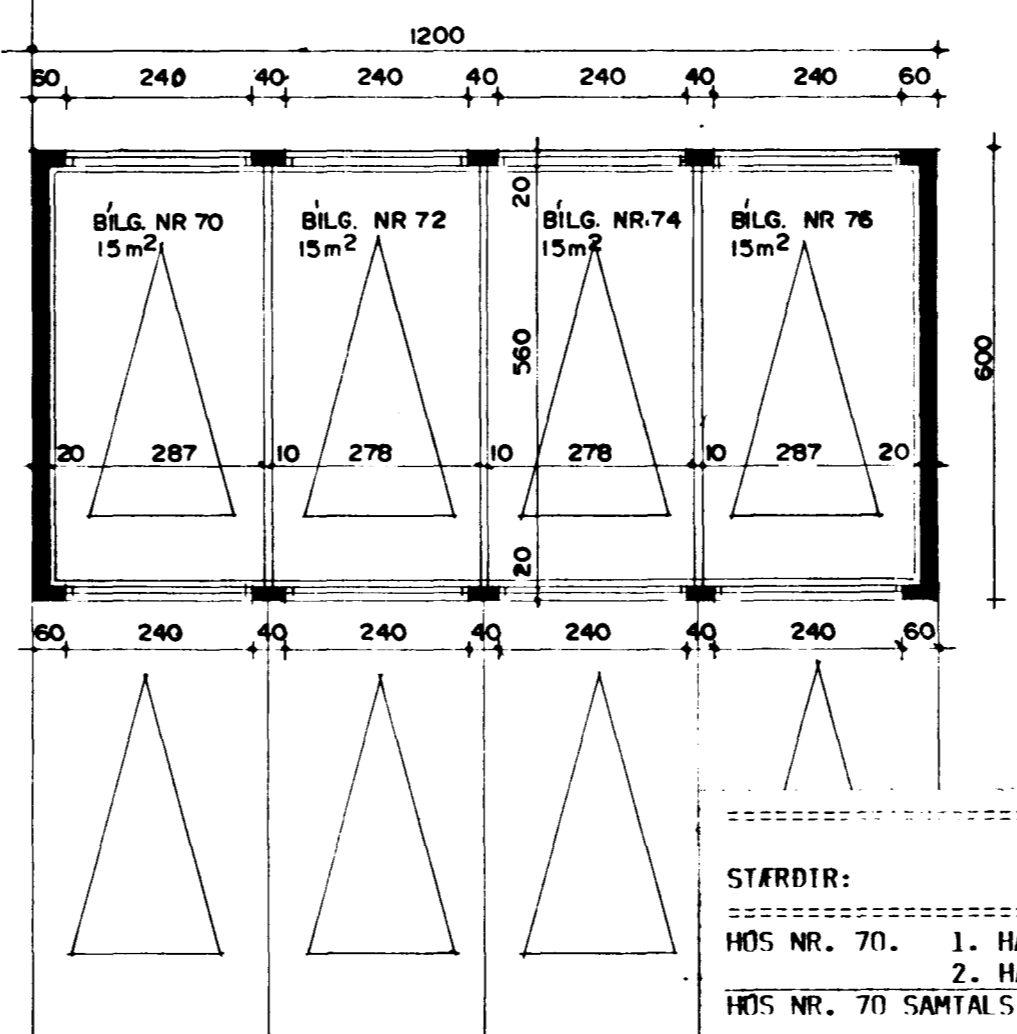


STAFDIR:

HÖS NR. 70.	1. HÆÐ = 75,4 M ²	
	2. HÆÐ = 76,5 M ²	
HÖS NR. 70 SAMTALS =	151,9 M ²	EDA 479,0 M ³
BÍLGEYMSLA	18,0 M ²	EDA 56,7 M ³
HÖS NR. 72.	1. HÆÐ = 64,0 M ²	
	2. HÆÐ = 66,0 M ²	
HÖS NR. 72 SAMTALS =	130,0 M ²	EDA 410,0 M ³
BÍLGEYMSLA	18,0 M ²	EDA 56,7 M ³
HÖS NR. 74.	1. HÆÐ = 64,0 M ²	
	2. HÆÐ = 66,0 M ²	
HÖS NR. 74 SAMTALS =	130,0 M ²	EDA 410,0 M ³
BÍLGEYMSLA	18,0 M ²	EDA 56,7 M ³
HÖS NR. 76.	1. HÆÐ = 75,4 M ²	
	2. HÆÐ = 76,5 M ²	
HÖS NR. 76 SAMTALS =	151,9 M ²	EDA 479,0 M ³
BÍLGEYMSLA	18,0 M ²	EDA 56,7 M ³

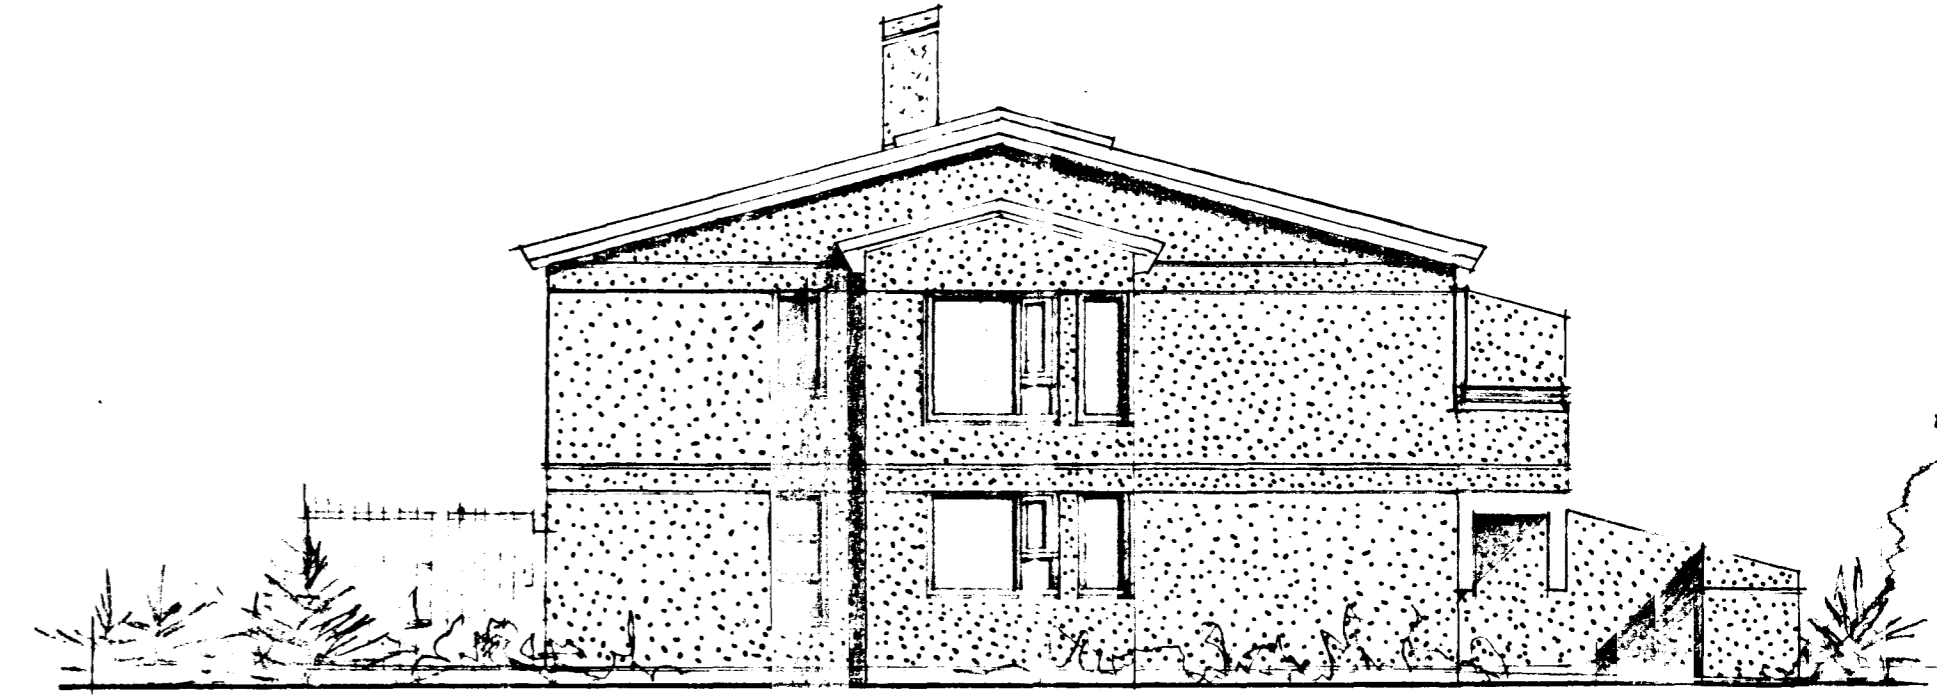

VESTUR M.1:100

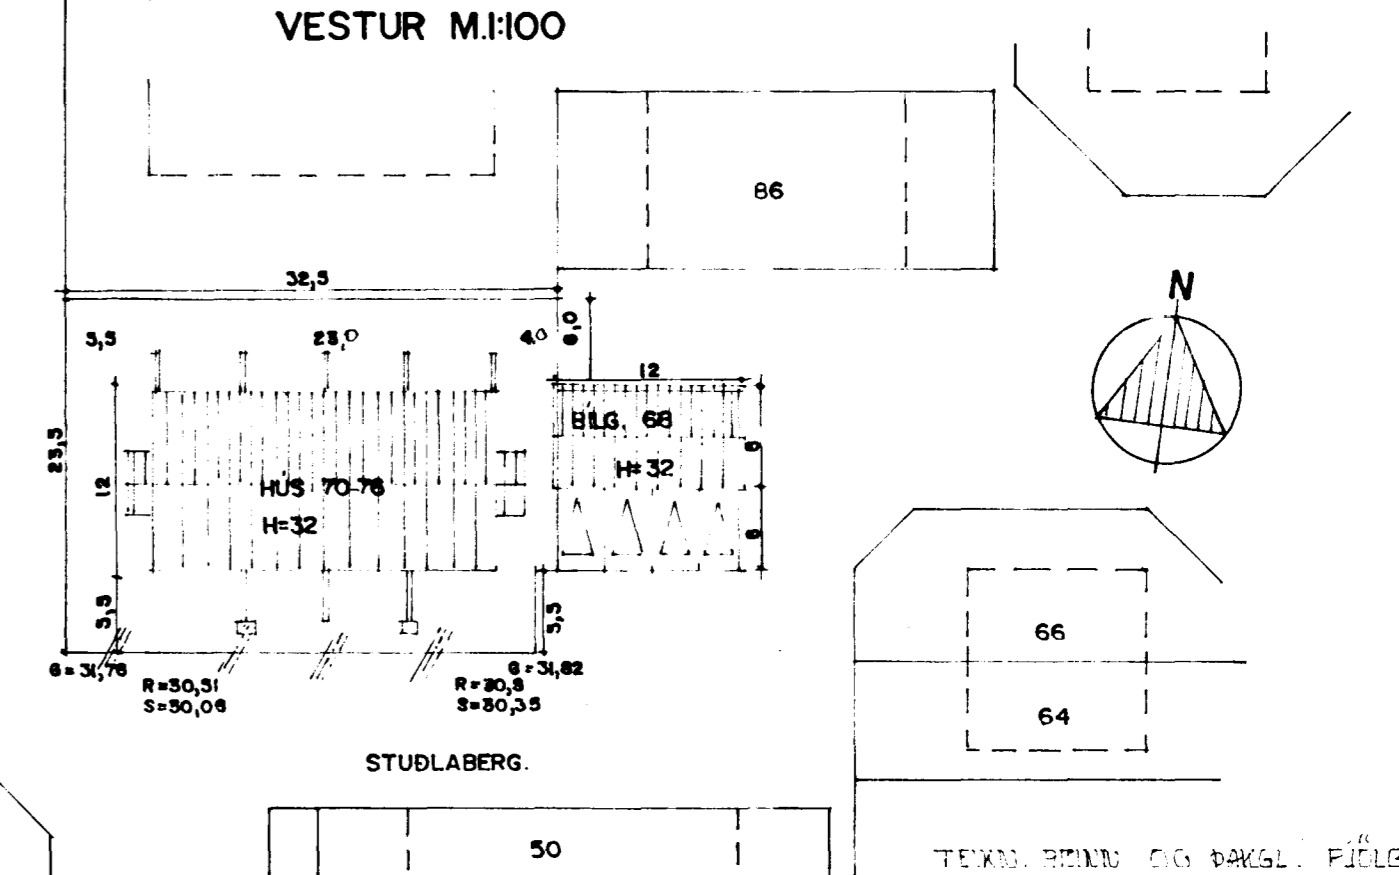

AFSTÖÐUMYND M.1:500

TEIKNAR BARNI ÖG ÞAKSL. FJÓLGAÐ Í APRÍL 1989
 SKÖLVEGGJÓRJA OG ÞAKSL. TÖRÞENT
 Í APRÍL 1989
 Sigurður Þorvarðarson