
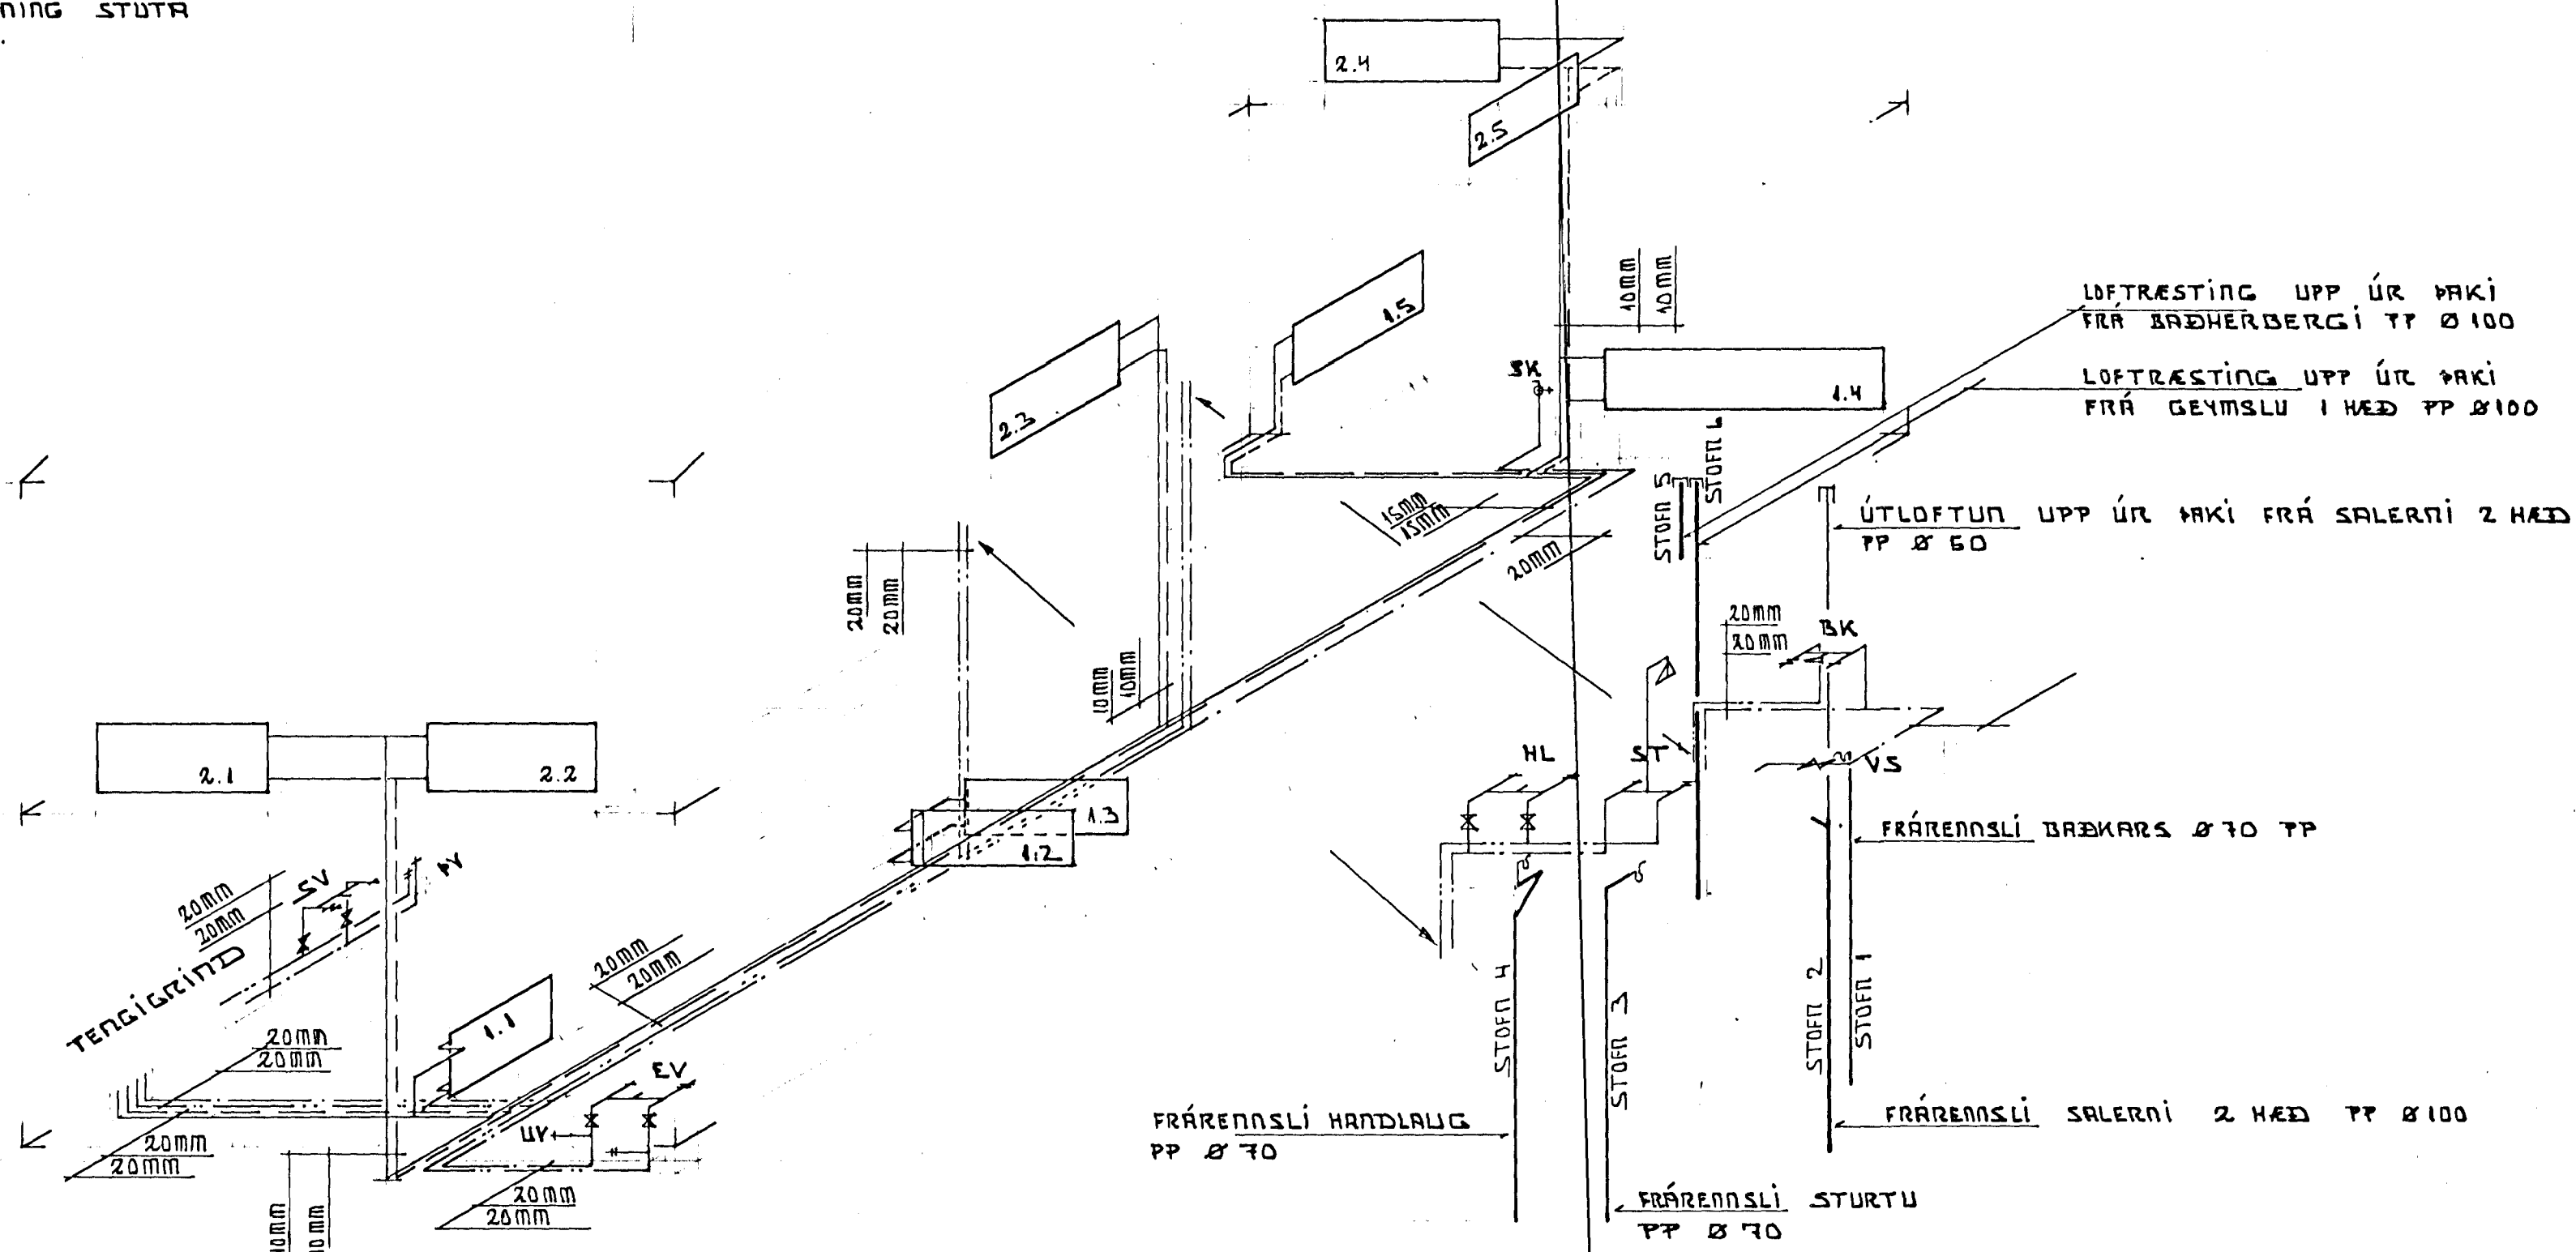


DFN NÚMÉR	WÖTT REIKNUÐ AFKÖST	LENGD LEYFILEG DFN STÆR	HÆD	TENING LENGD	VALIN DFN STÆR	HÆD	WÖTT AFKÖST	HERBERGI
1-1	645	100	70	C D				ANDDYRI
1-2	555	120	60	A B				ELDHÚS
1-3	193	100	20	C D				GEYMSLA
1-4	2388	240	25	A B				ETDFA
1-5	2630	300	30	A B				GRÓÐURSKÁLI
2-1	1021	140	60	A B				HERBERGI
2-2	1134	140	60	C D				HERBERGI
2-3	645	70	60	C D				BADHERBERGI
2-4	1052	140	60	C D				HERBERGI
2-5	893	140	60	C D				HERBERGI
SAMTALS	11156							

DFN STÆRÐIR OG STAÐSETNING STÚTA  
ENDURSKOÐIST Á STAÐNUM.  
ΔT 40°C

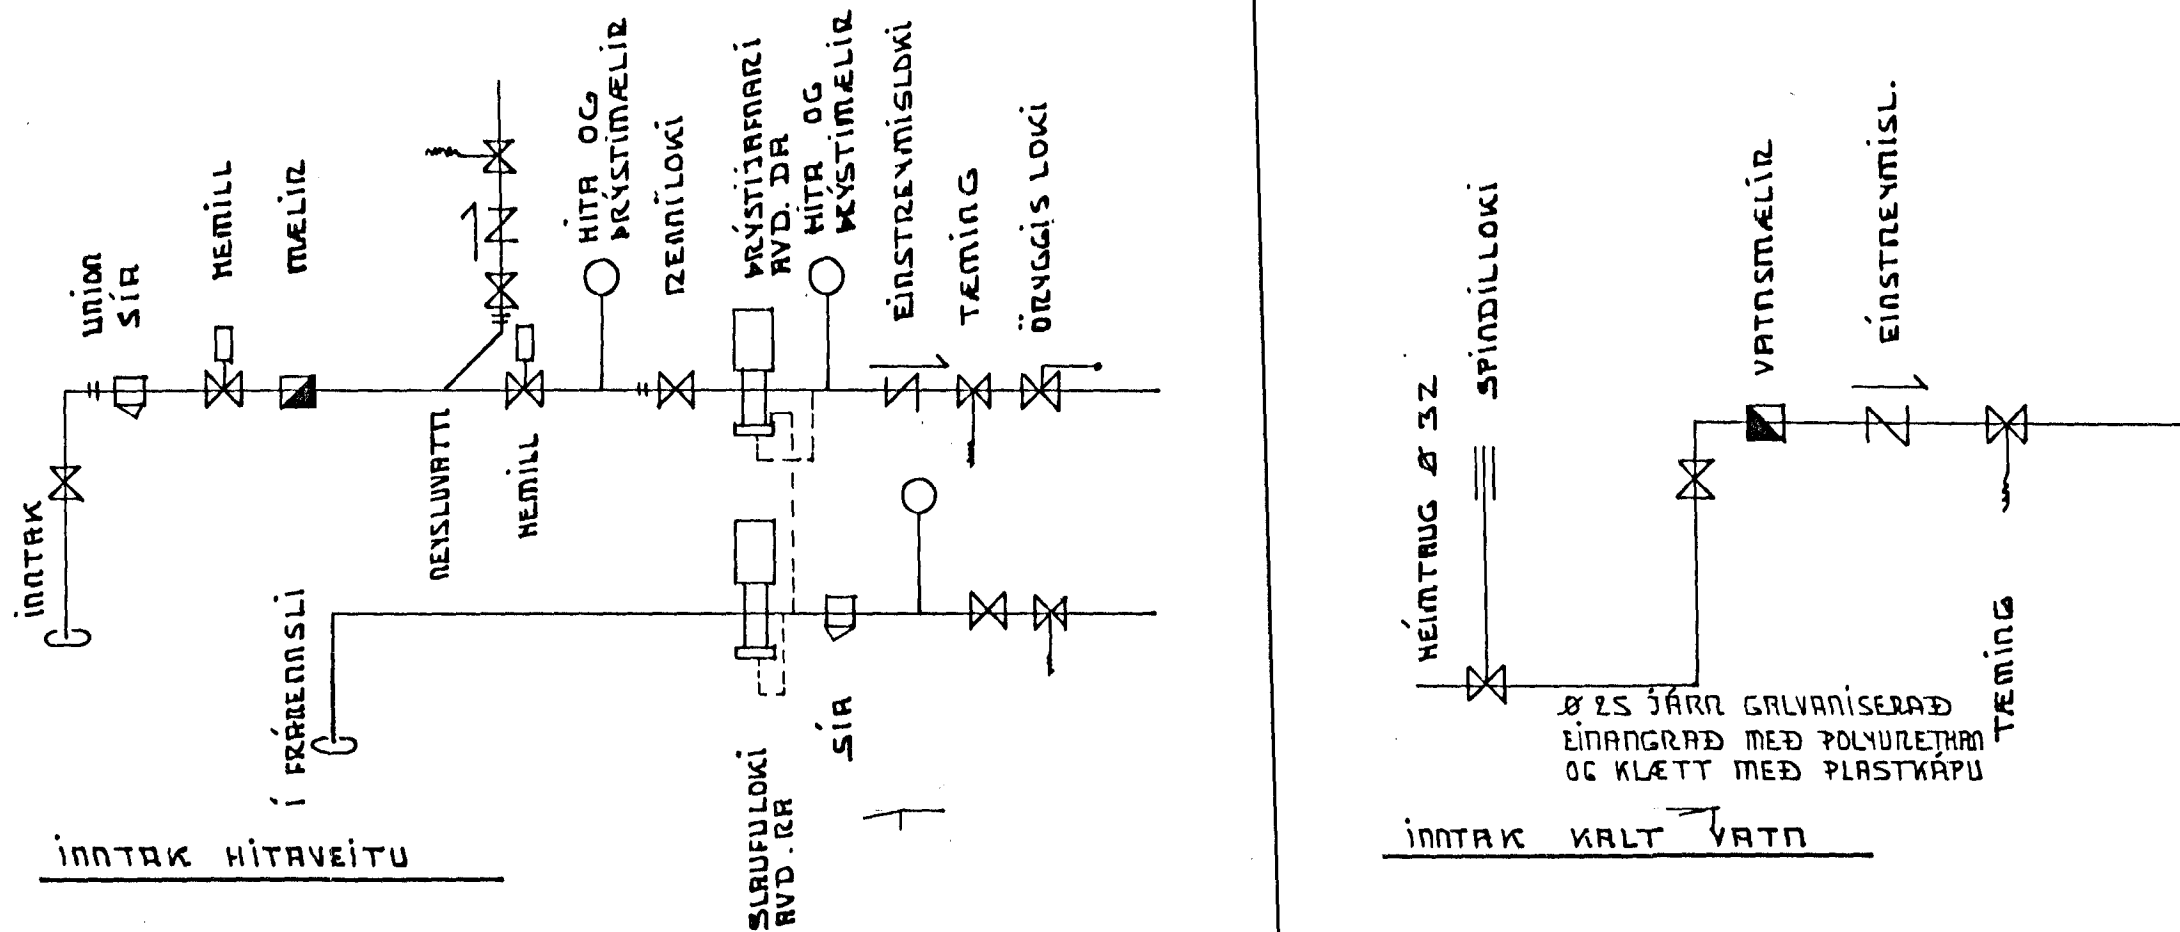

9 NOV 1988

SJÁ TEIKNINGAR L-1 L-2 L-3	SEPT 1988
STUÐLADERG 80 HAFNARFJÖRÐI	MELIKVATZI
DFNA OG NEKSLUVATNSLAGNIR	1:50
TEKNIÞJÓFUSTU SVEINS KATZLSSONAR TFI HRAUNBRÚN 12 220 HAFNARFJÖRÐUR 91-54213	TEIKNING
	L-4-80