
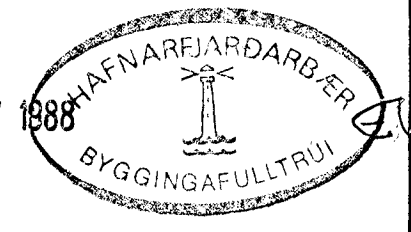
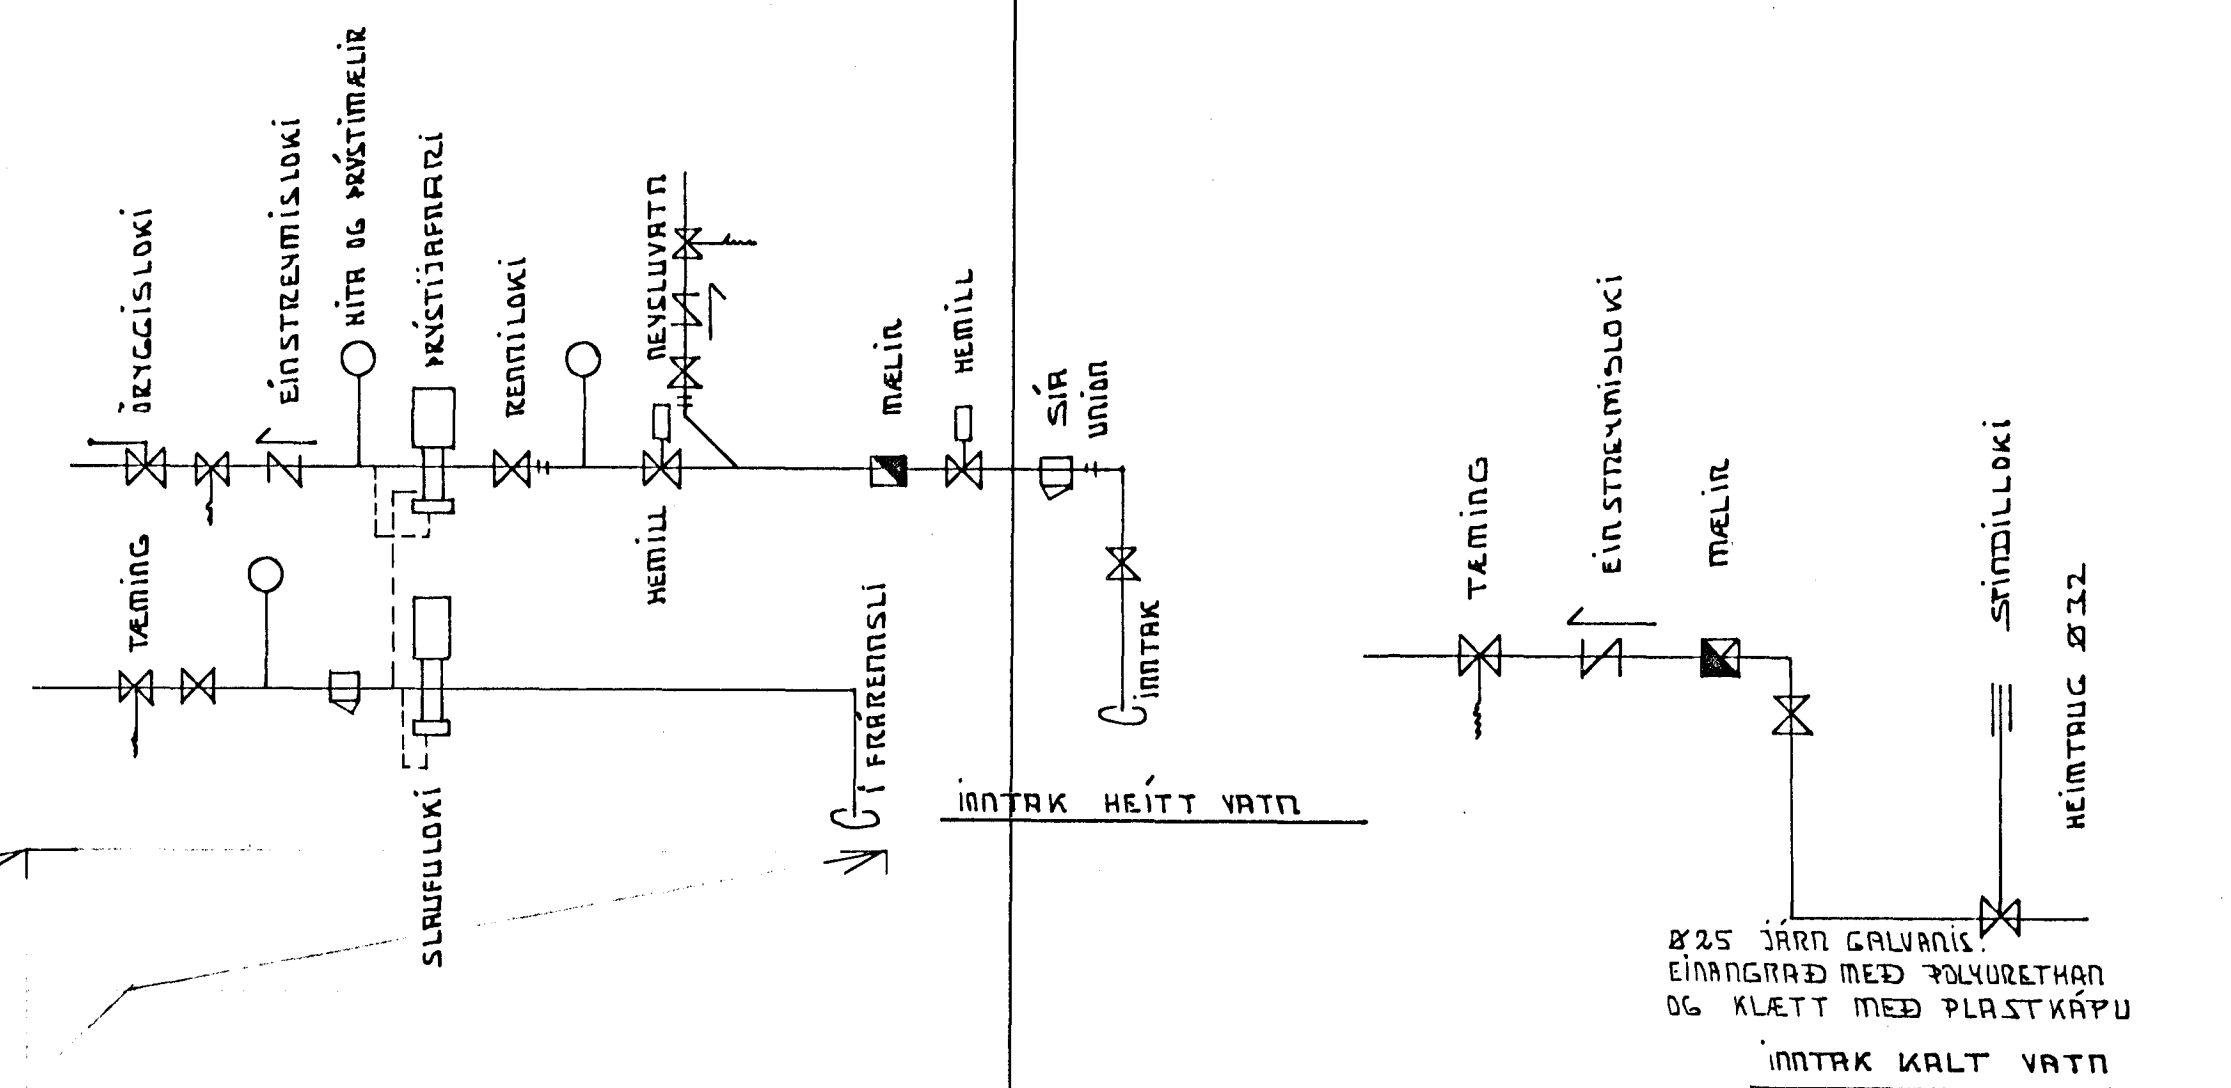


ÖFN NÚMÉR	WÖTT REIKNUD AFKÖST	LENGD LEYFILEG	HÆÐ OFNSTÆÐ	TENGING	LENGD VALIN	HÆÐ OFNSTÆÐ	WÖTT AFKÖST	HERBERGI
1.1	656	140	60	A B				GEYMSLA
1.2	417	60	100	A B				ANDDYRI
1.3	1931	200	40	C D				ELDHÚS
1.4	2657	240	28	A B				STOFA
1.5	3453	300	30	A B				GRÓÐURSKÁLI
1.6	51	100	10	C D				SALERNI
2.1	1085	140	60	A B				HERBERGI
2.2	597	60	120	A B				BADHERBERGI
2.3	4098							SJÓNVARPSH.
2.4	751	140	60	C D				HERBERGI
2.5	1108	140	60	C D				HERBERGI
SAMTALS	16.804							

ÖFNASTÆÐIR OG STÆÐSETNING STÚTA ENDURSKOÐIST Á STAÐNUM

ΔT 40°C

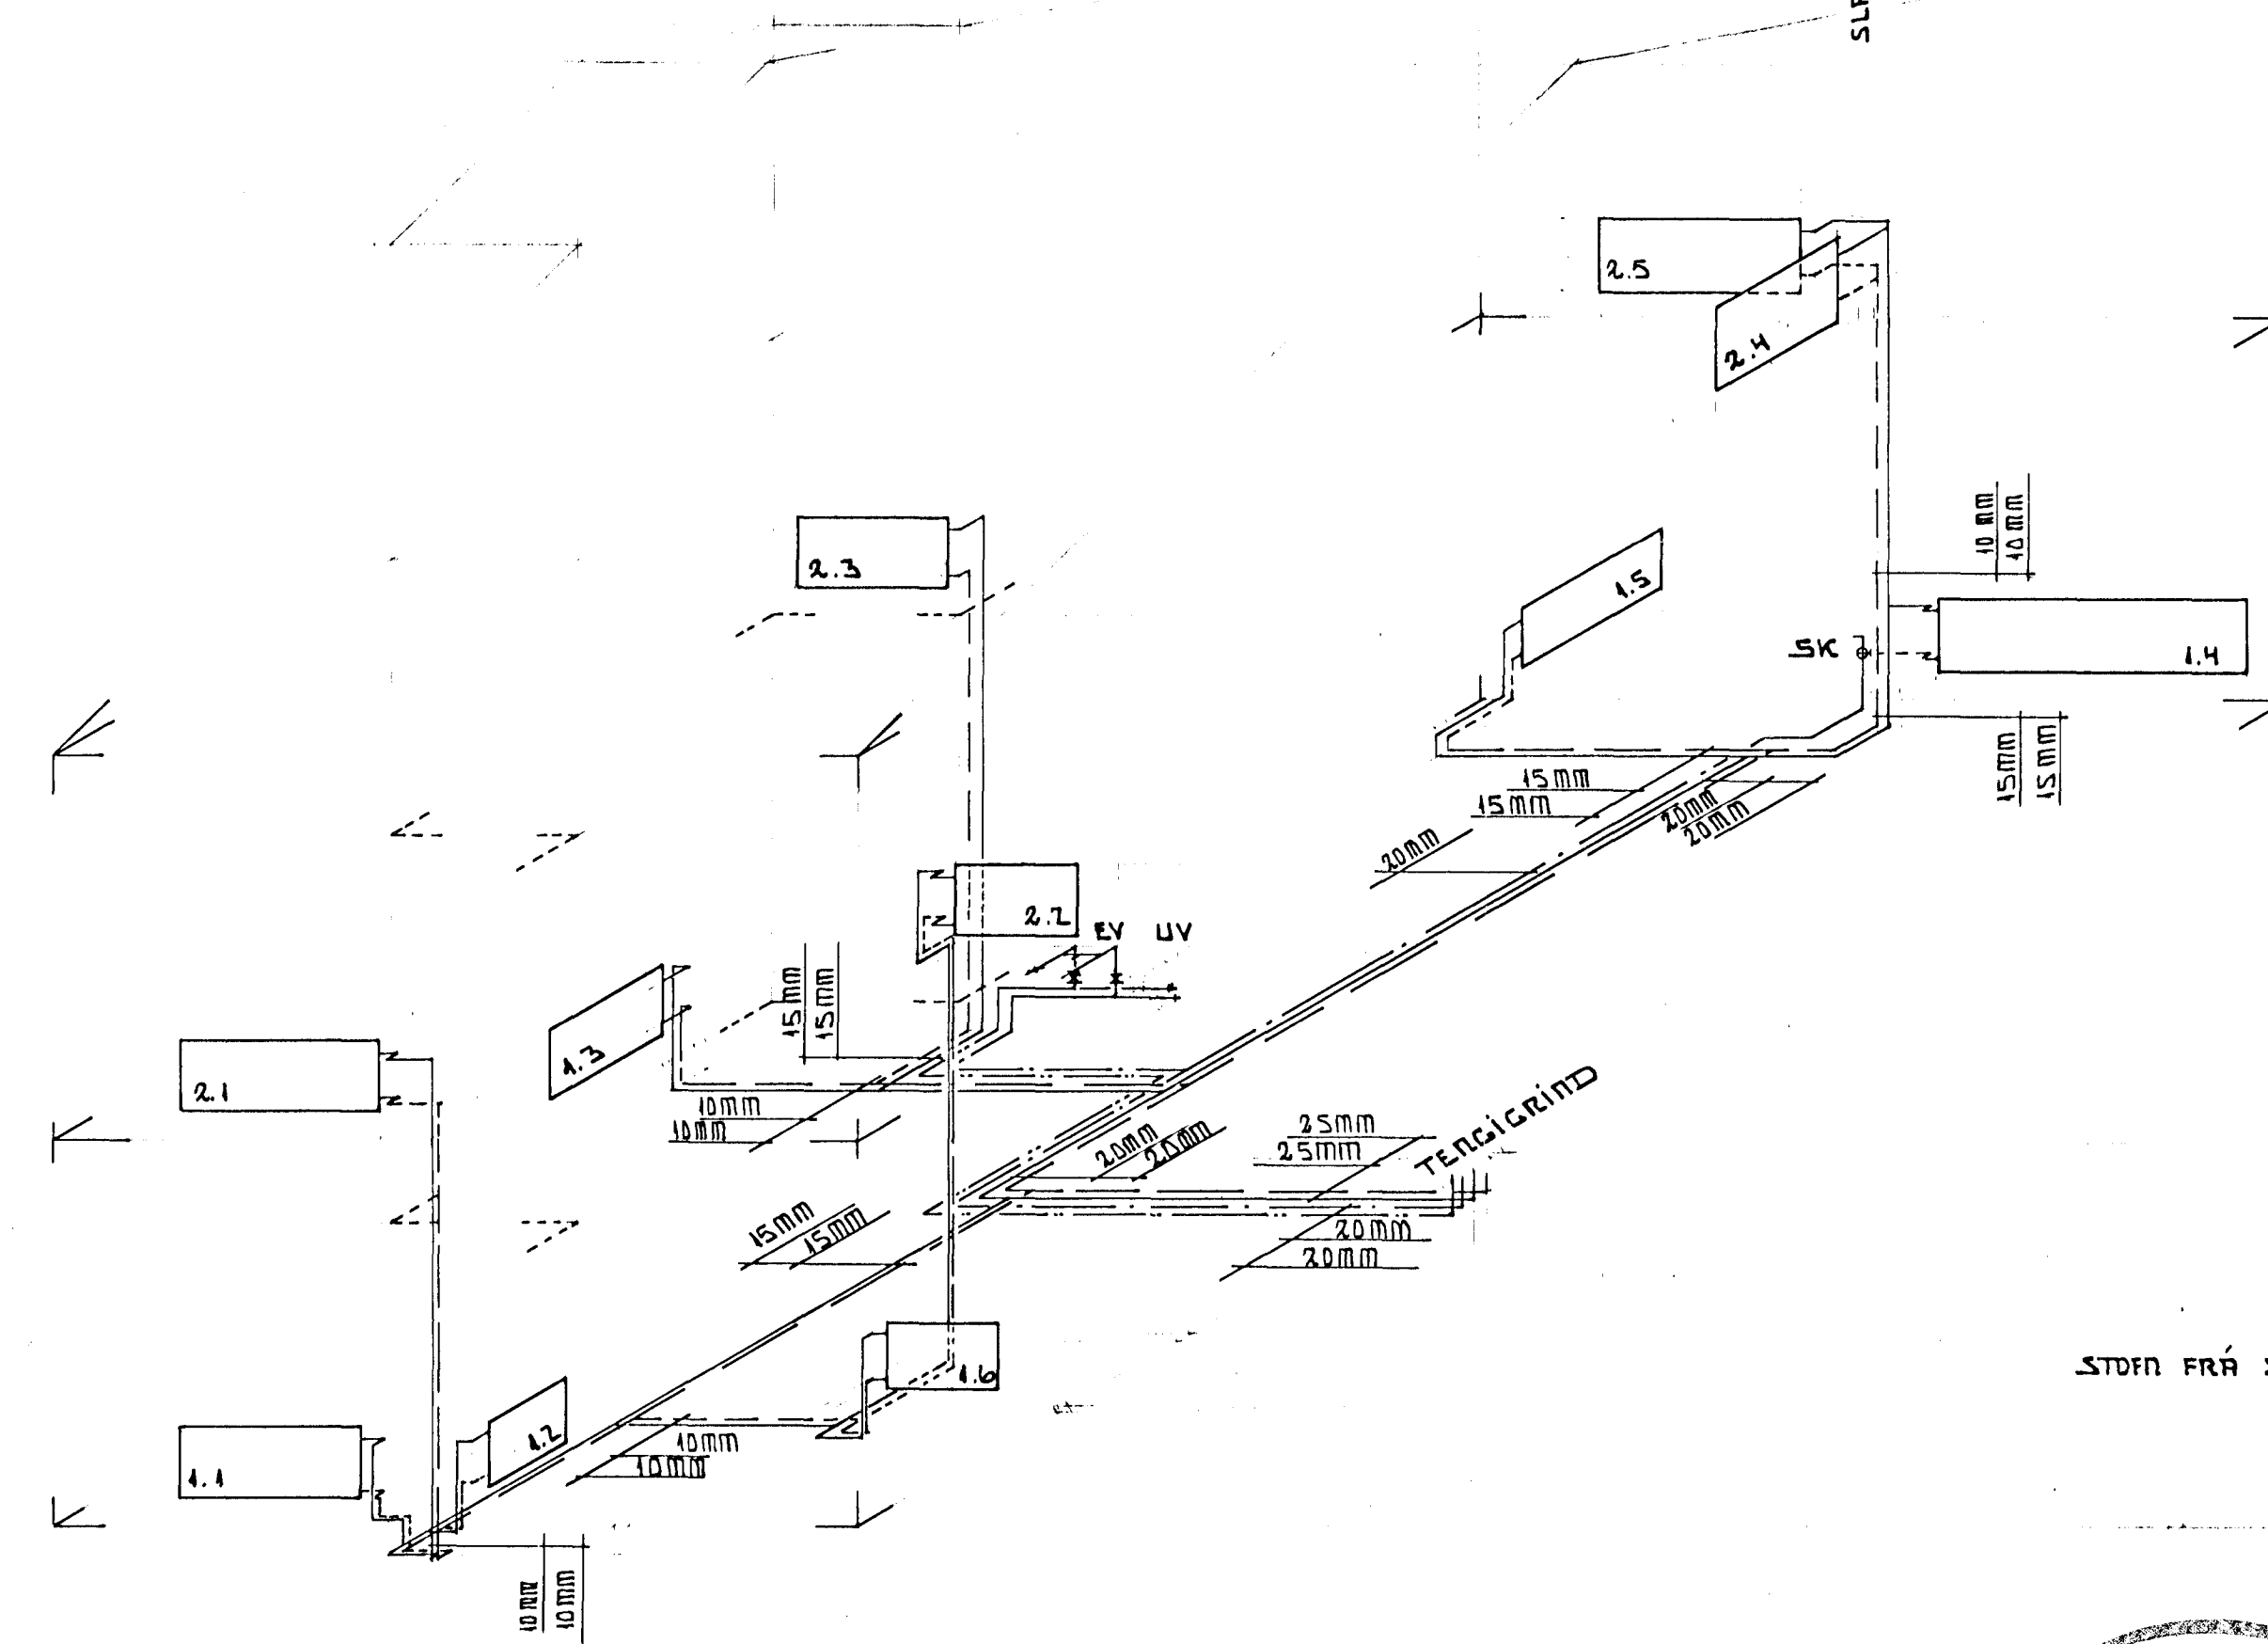

SJÁ TEIKNINGAR L-1 L-2 L-3	SEPT. 1988
STUÐLABERG 84 HAFNARFIRÐI	MELIKVARDI
ÖFNA OG REYSLUVATNSLAGNIR	1:50
TEKNIJÓÐUSTI SVEINS KARLSSONAR TFI	TEIKNING
HRAUNBÁRÚN 12 220 HAFNARFJÓRÐUR 71-54223	L-4-84

*Signature*