



GRUNNMÝND GRUNNLAGNA 1:50

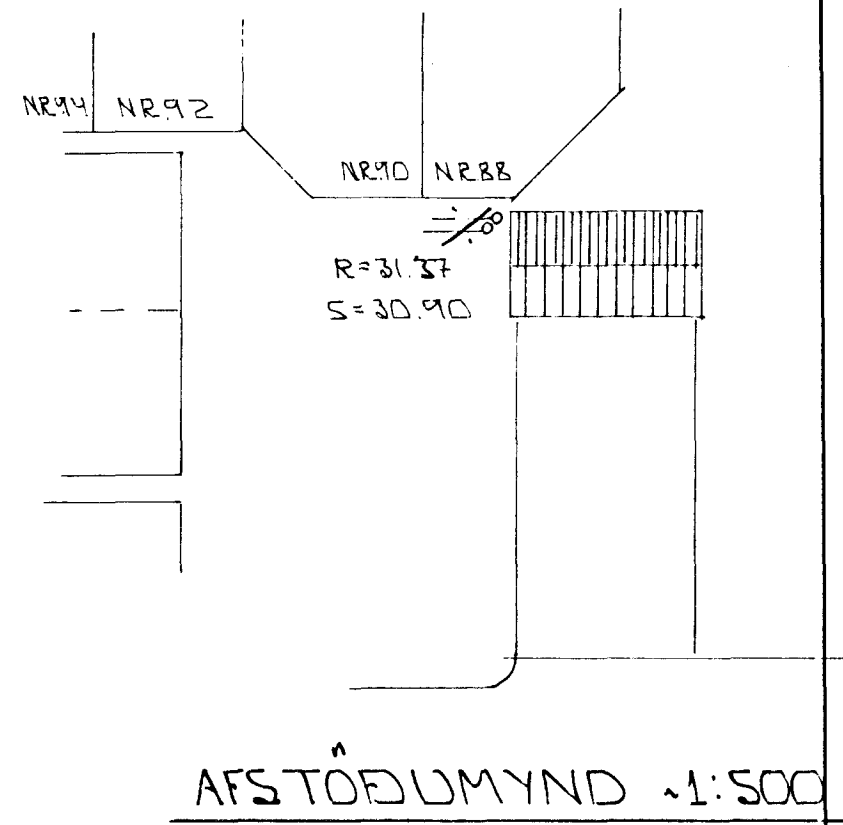


AFSTÖÐUMÝND 1:500

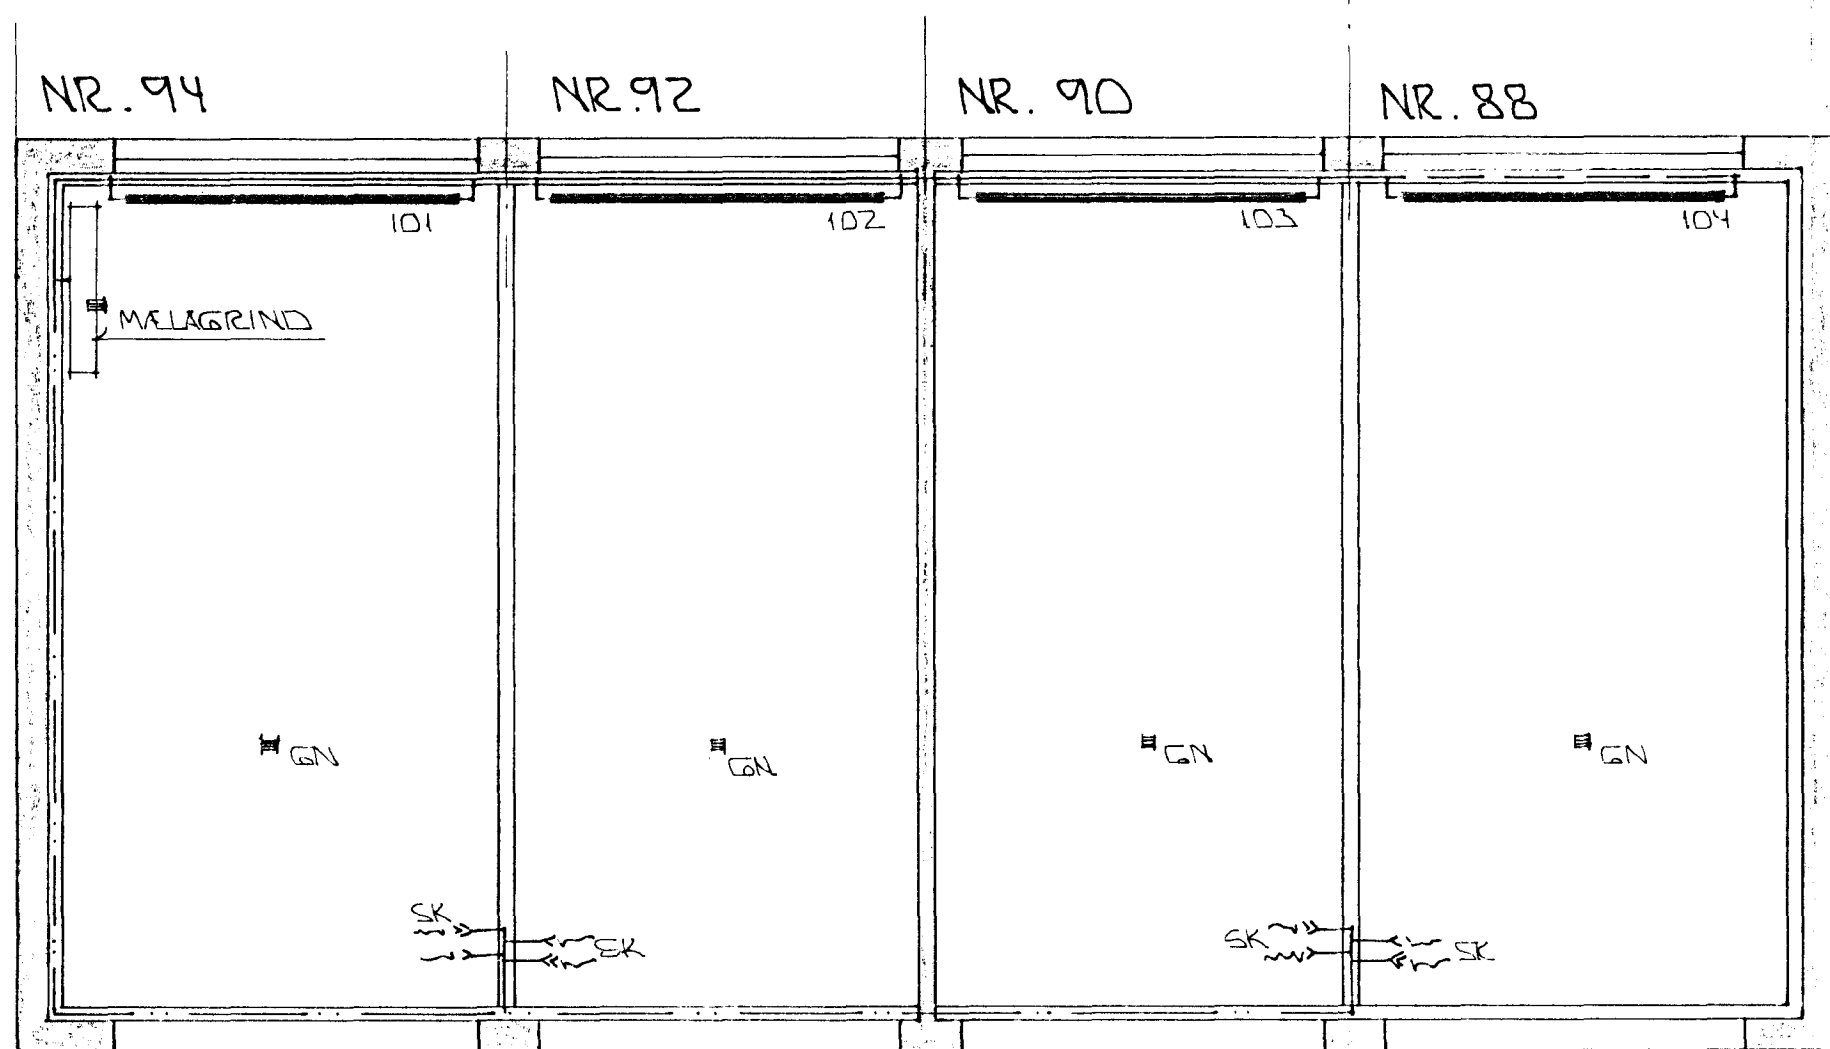

GRUNNMÝND HITA- OG VATNSLAGNA 1:50

SKYRINGAR:

ALMENNA SKYR. SJA BL. NR. 2-01

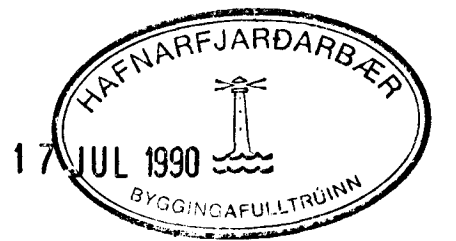

BR.NR.	DAGS	EDLI BREVINGAR	SIGN.
STUJLABERG 86		HAFNARFIRÐI	DAGS JÓNÍ '89
GRUNNMÝND GRUNNLAGNA . AFSTÖÐUMÝND			HANNA
GRUNNMÝND HITA- OG VATNSLAGNA . (BÍLG. 88 -94)			TEIKNAD
MELIKV. 1:50 1:500			VERK NR. 8920
SIGURÐUR ÞORLEIFSSON		TEKNIFRÆÐINGUR F.T.F.I.	BLAD NR. 2-02
STRANDGÖTU 11		HAFNARFIRÐI	SÍMI 54751