
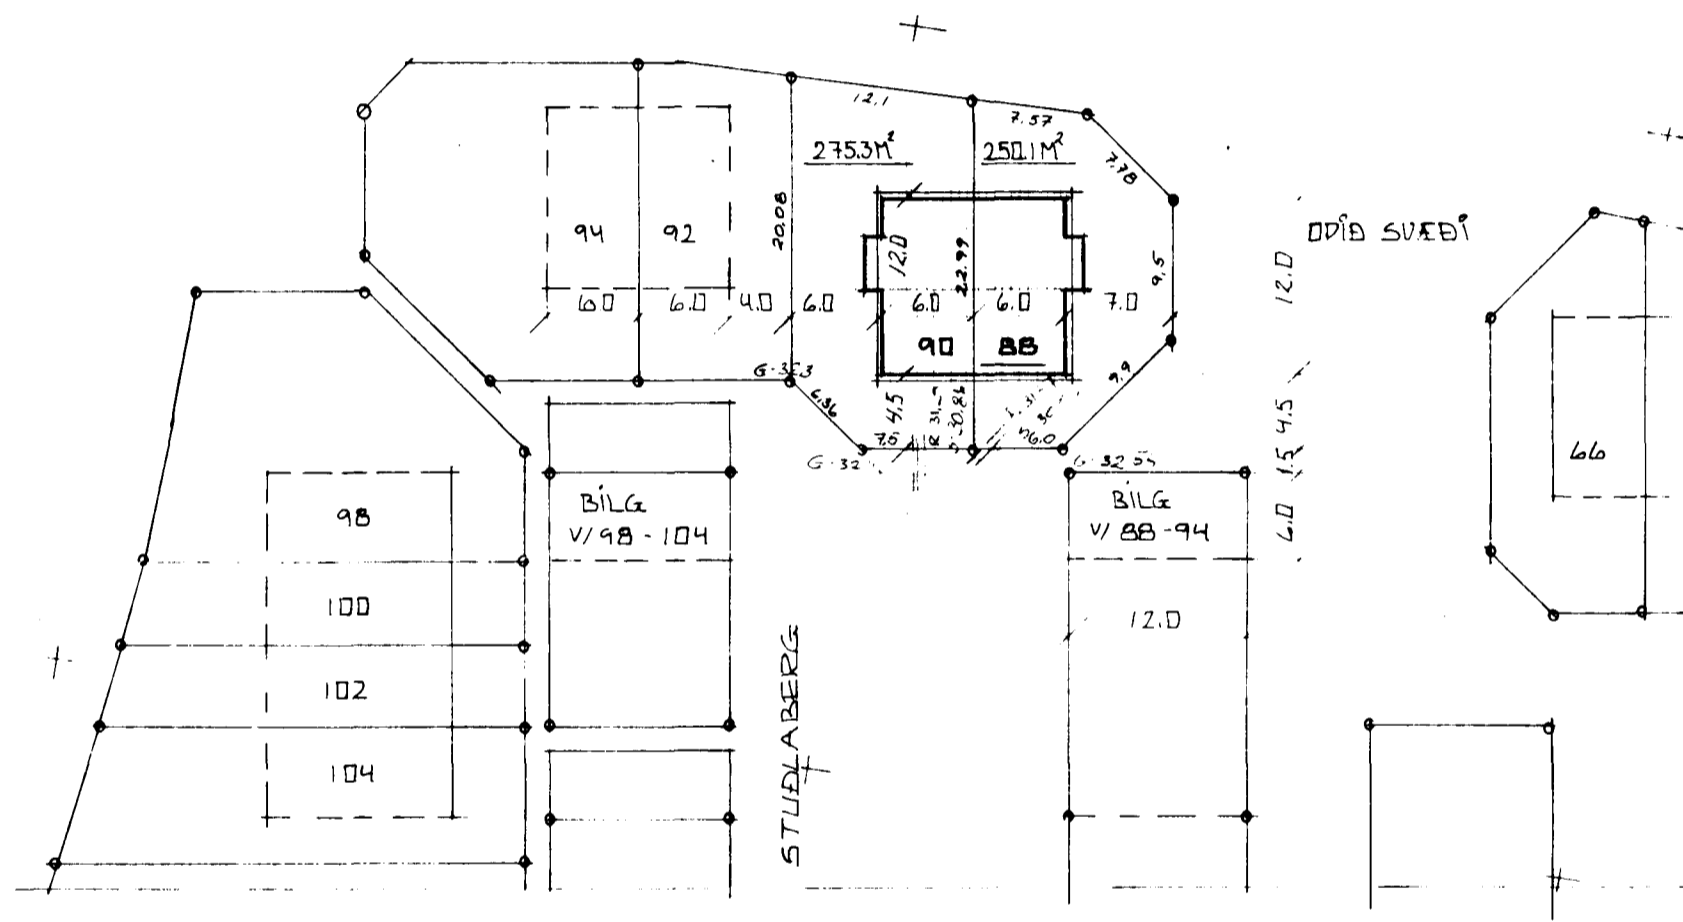


grunnmynd 1. hæðar m = 1:100

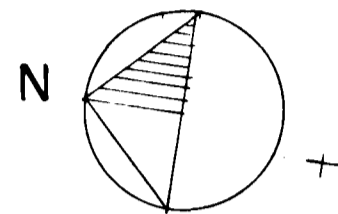

afstöðumynd m = 1:500

STÆRÐIR		
MÚS	NR. 88	NR. 90
1. HÆÐ	76.16 M <sup>2</sup>	76.16 M <sup>2</sup>
2. HÆÐ	76.16 M <sup>2</sup>	76.16 M <sup>2</sup>
SAMTALS	152.3 M <sup>2</sup>	152.3 M <sup>2</sup>
RÚMMÁL.	486 M <sup>3</sup>	486 M <sup>3</sup>