

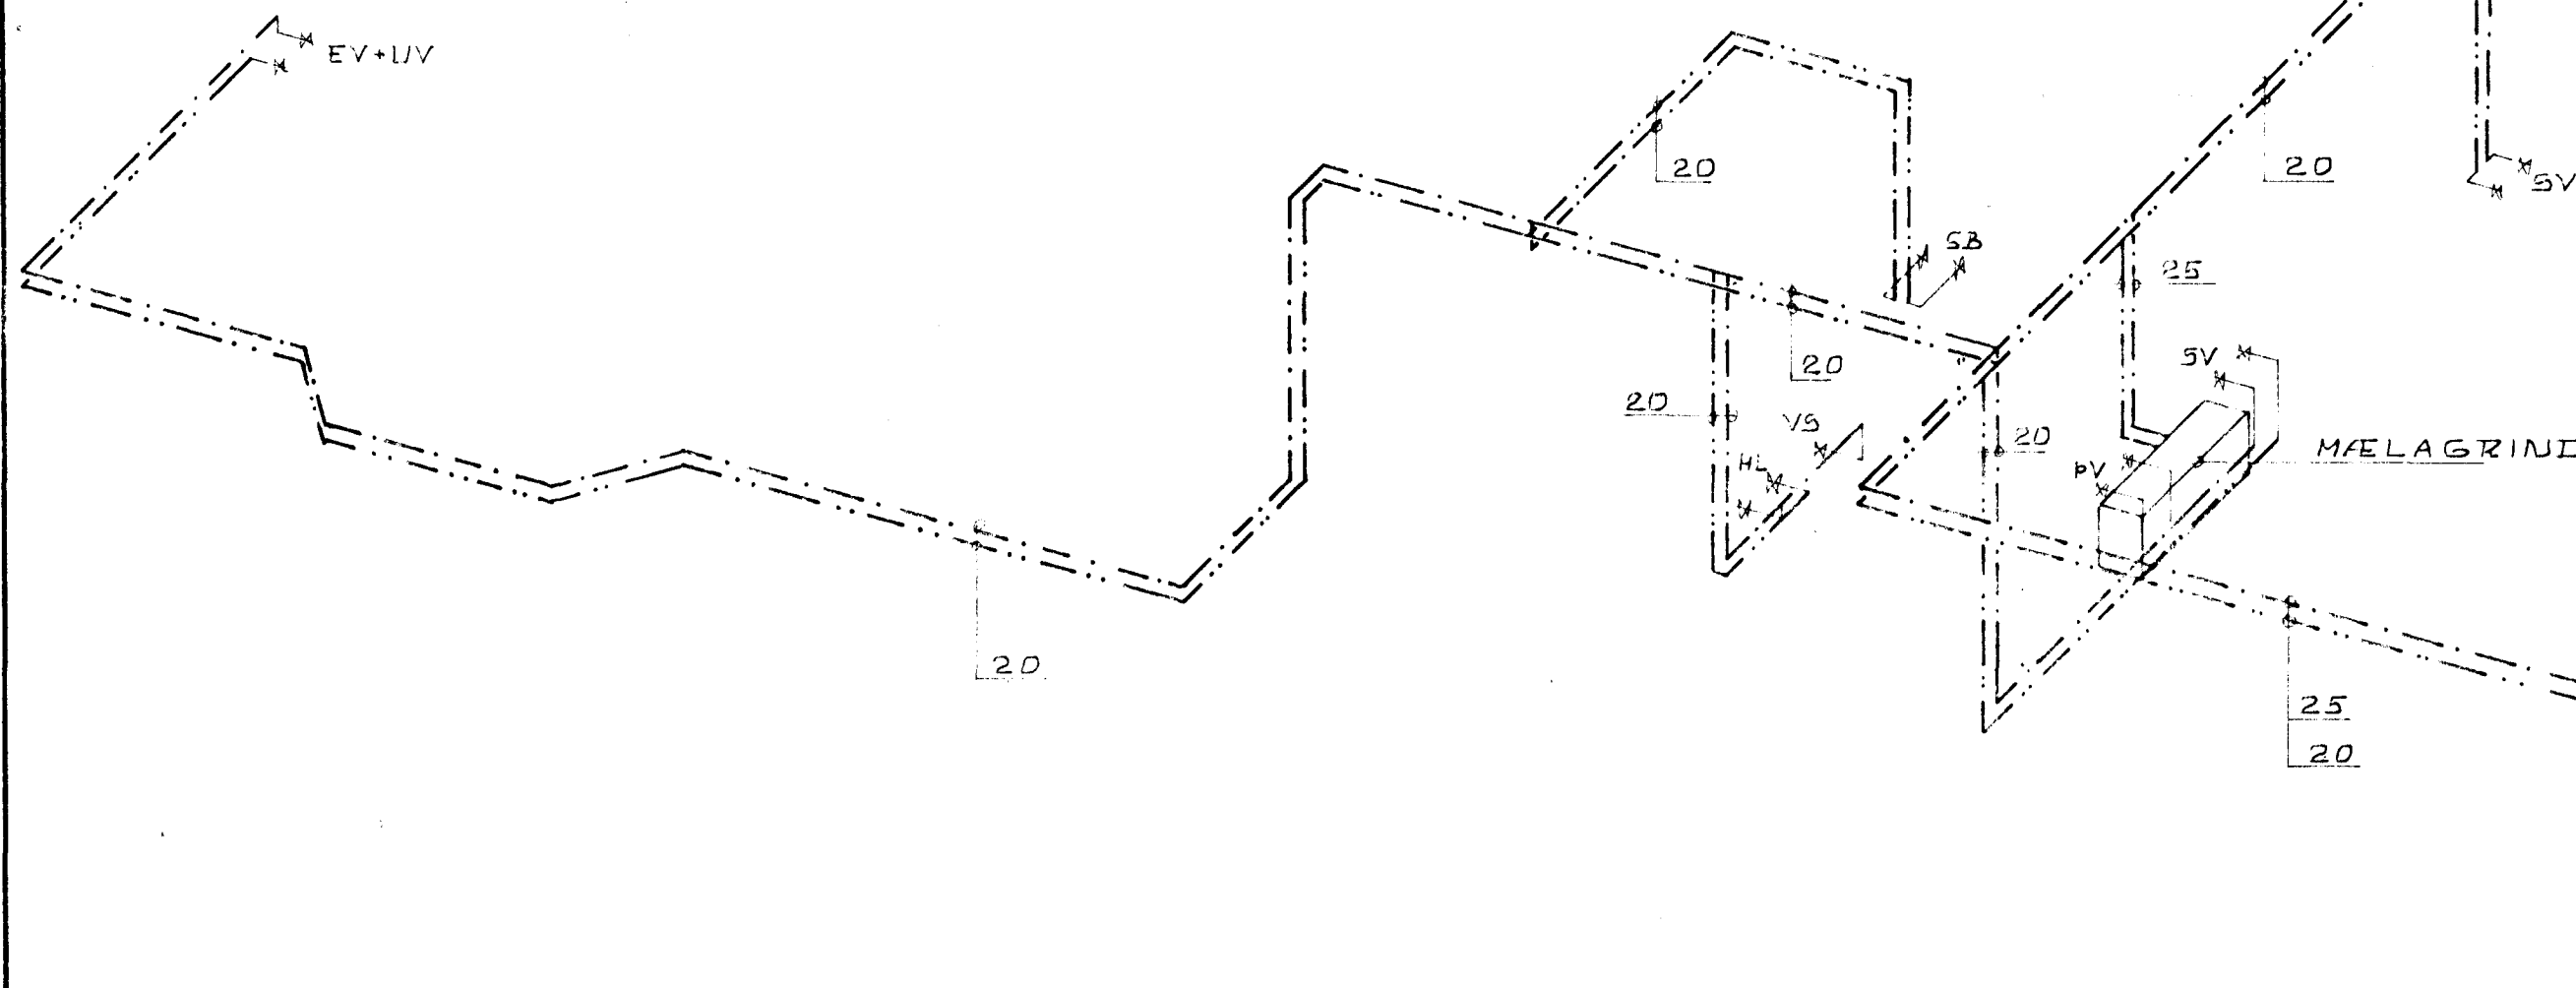


OFNATAFLA

OFN NR.	HITAPORF (WÖTT)	MESTA LENGD (MM)	MESTA HÆÐ (MM)	TENGING	ATHUGASEMDIR
101	980	1000	700	AB	
102	220	600	700	AD	
103	450	600	700	AD	
104	1170	1200	900	CD	
105	830	1500	700	AD	
106	1660	1300	700	AD	
107	1520	1900	500	AD	
108	1520	2400	500	AD	
109	770	1600	200	AB	
110	770	1600	200	CD	
110B	770	1600	200	CB	
111	770	1600	200	CB	
112	910	1500	700	CB	
113	1170	2100	700	CB	
114	600	700	700	CD	
115	760	1500	700	CB	
116	980	1400	900	CB	
117	980	1400	900	CB	
118	980	1400	900	CB	

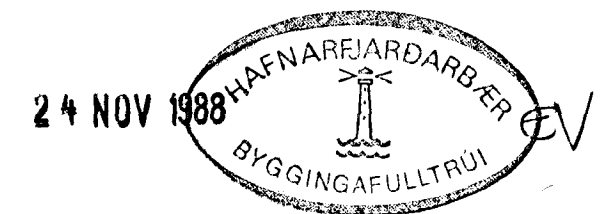

RÚMMYND VATNSLAGNA ~ 1:50

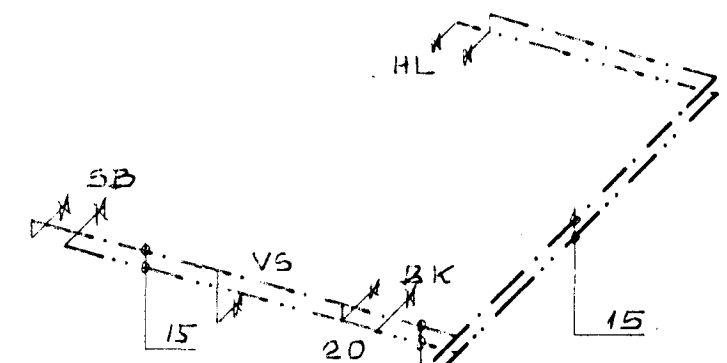

TEIKNING NR. 882-02-04	DAGS	NAFN	YFIRF
STUÐLABERG 8 HAFNARFIKÐI	Mælt:		
	Hannað:	NÓV 88	K K
	Teiknað:	NÓV 88	K K
VATNSLAGNIR: RÚMMYND. OFNATAFLA.			Mælikv 1:50
KRISTJÁN KNÚTSSON TÆKNIFR FTFÍ LYNGBERGI 27, HAFNARFIKÐI, S 651647			Samb