



grunnmynd 2. hæðar m = 1:100

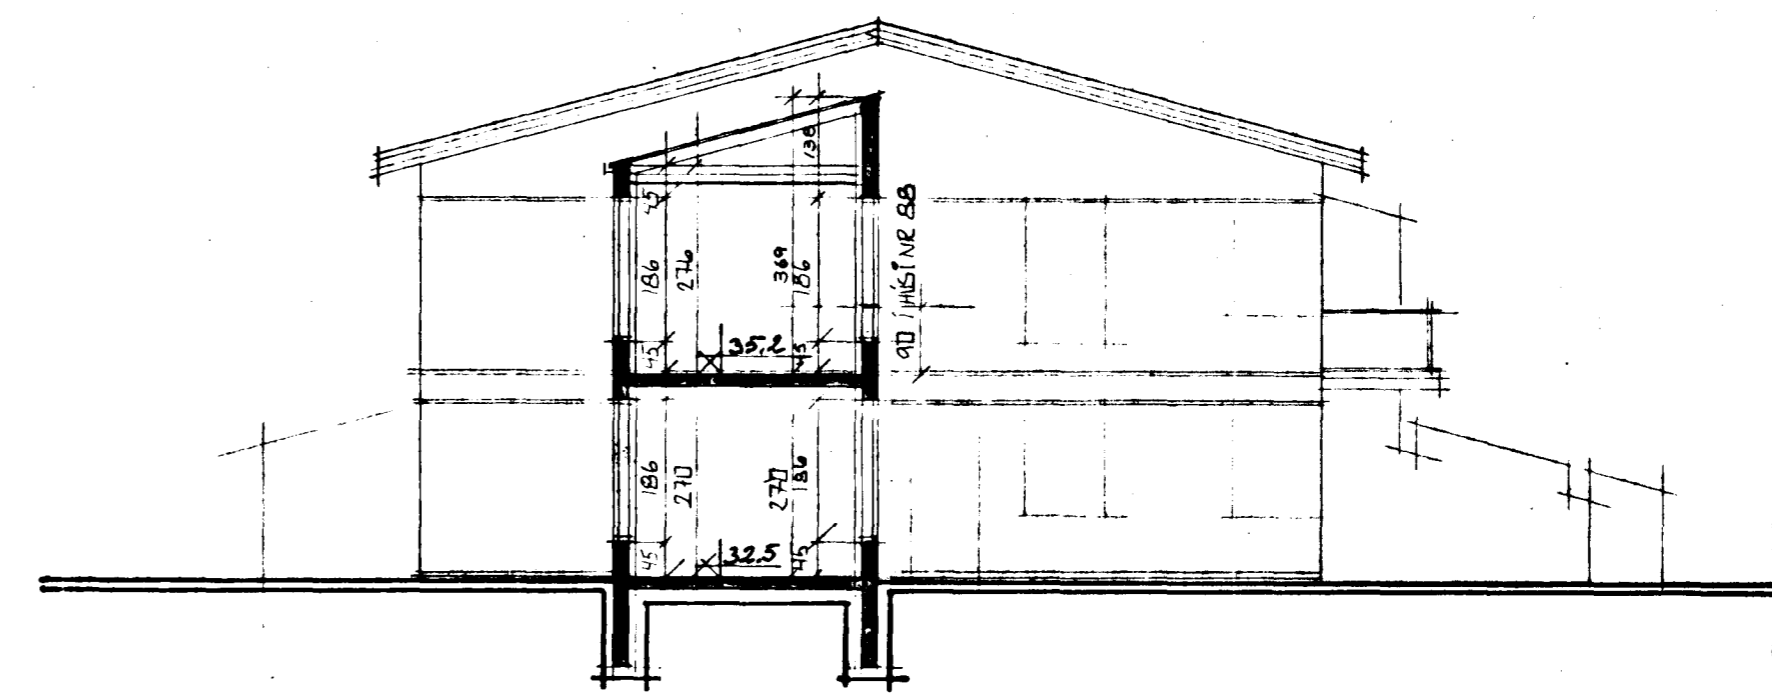

snid b-b m = 1:100

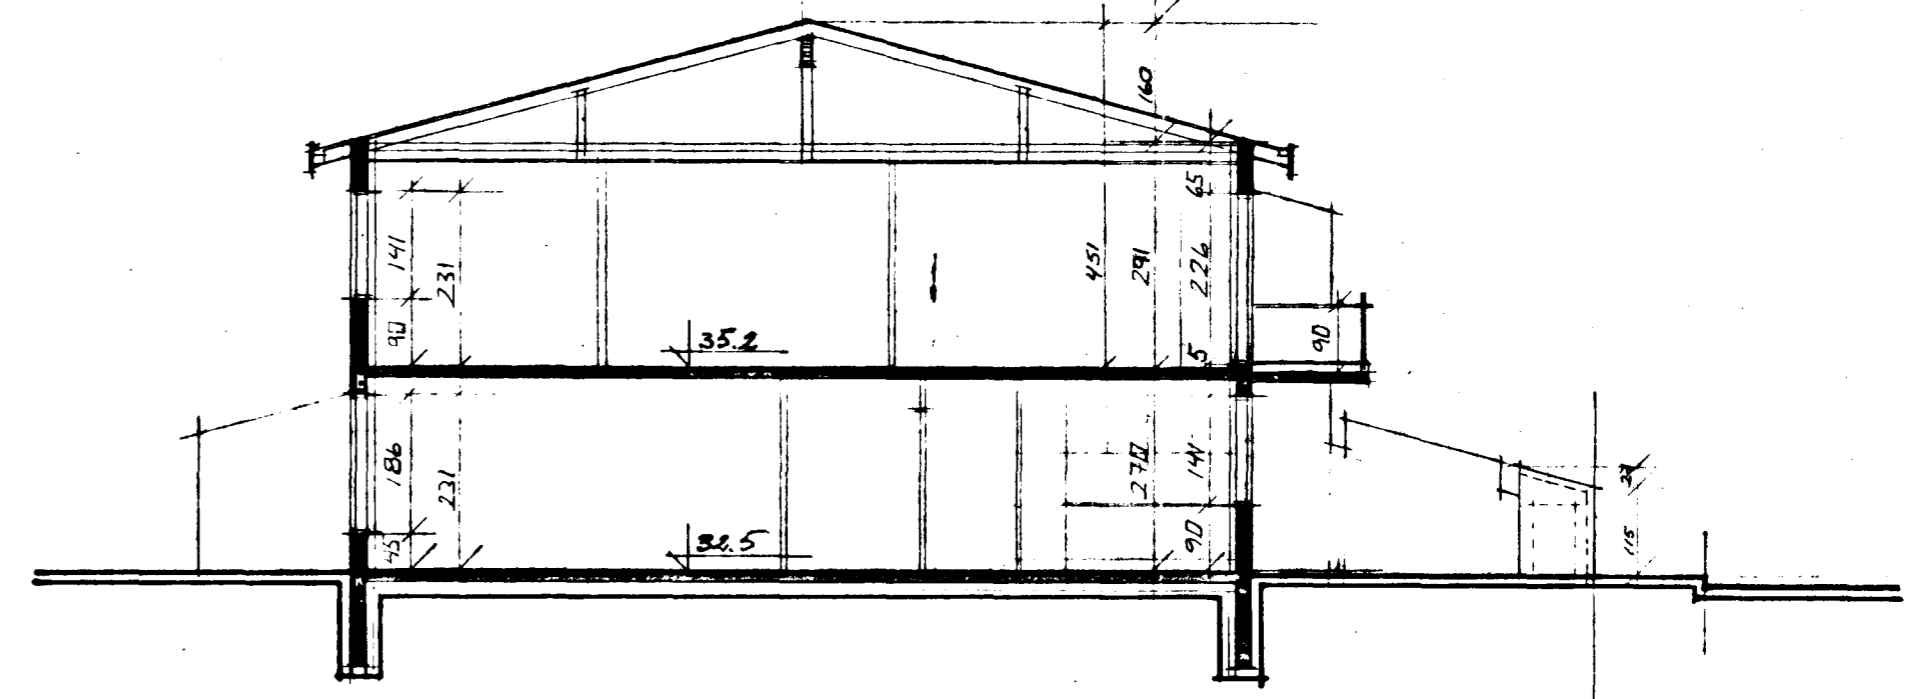

snid a-a m = 1:100