
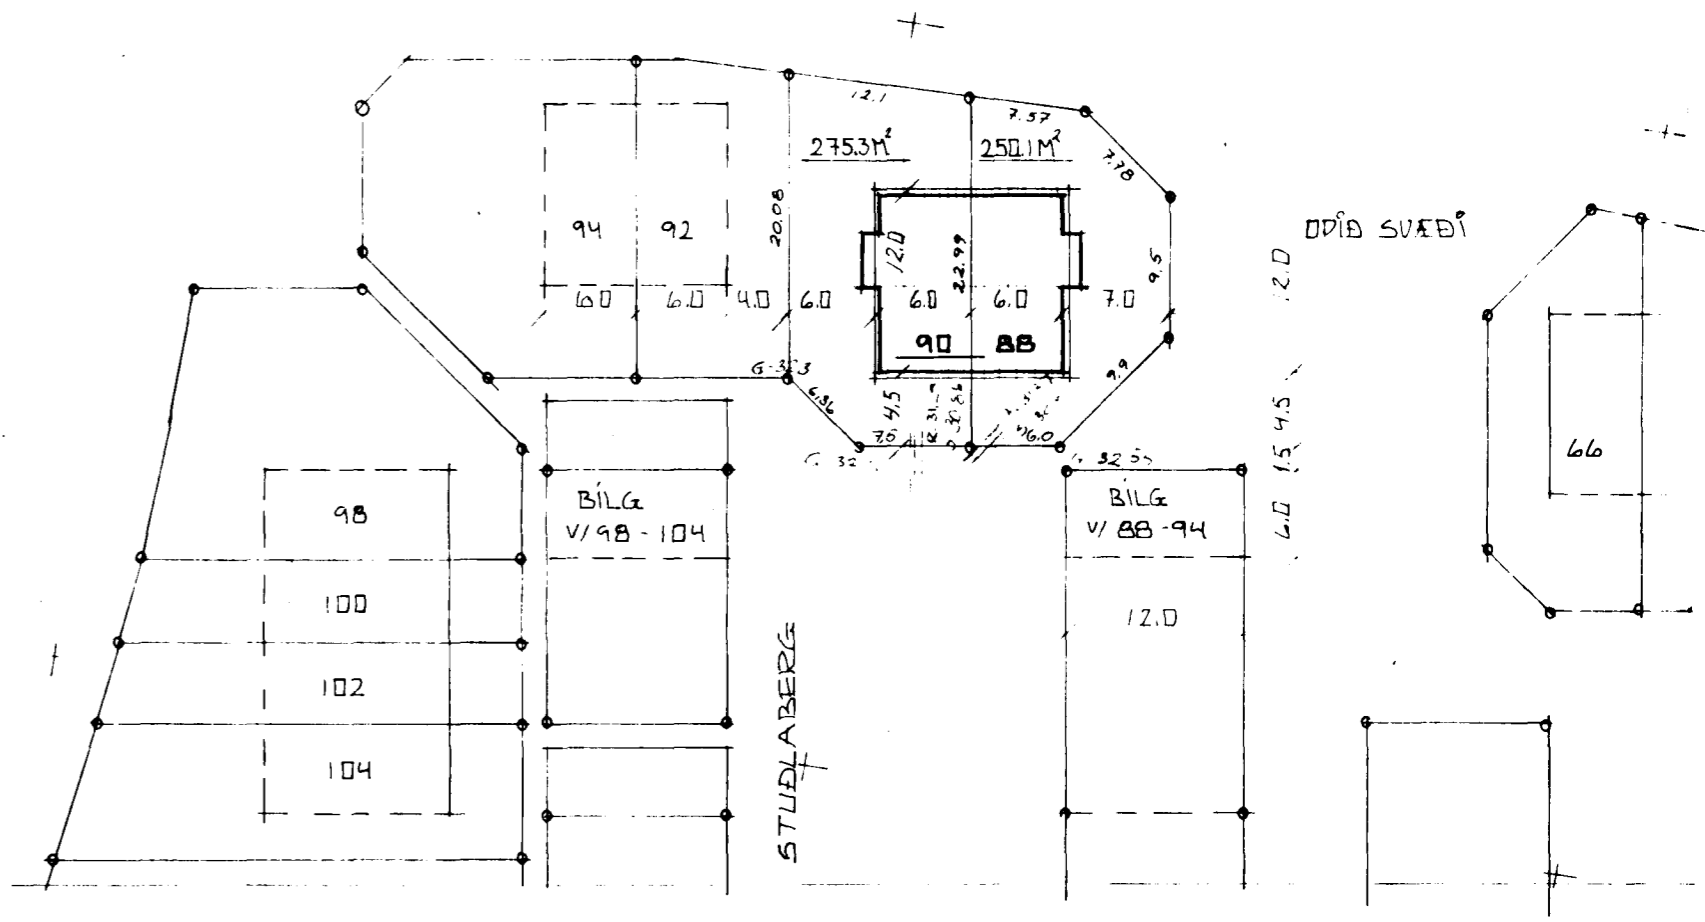


grunnmynd 1. hæðar m = 1:100

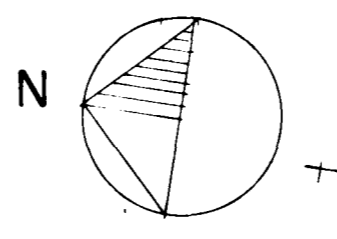

afstöðumynd m = 1:500

STÆÐIR

NÚS	NR 88	NR. 90
1. HÆÐ	76.16 M ²	76.16 M ²
2. HÆÐ	76.16 M ²	76.16 M ²
SAMTALS	152.3 M ²	152.3 M ²
RÚMMÁL.	486 M ³	486 M ³