



GRUNNMÝND GRUNNLAGNA 1:50

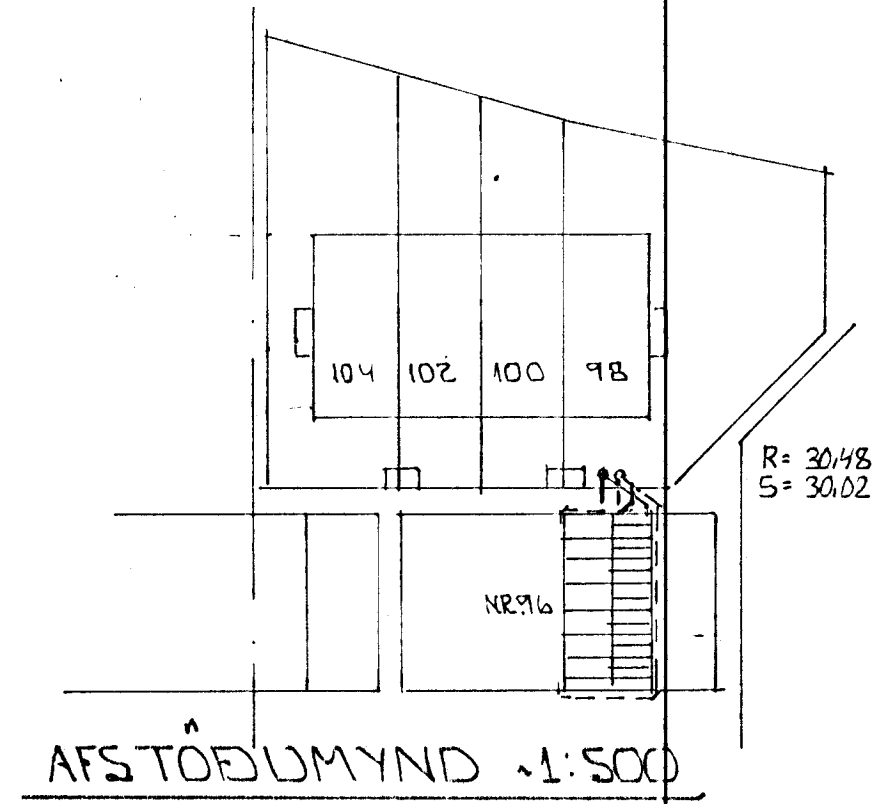

AFSTÖÐUMÝND 1:500

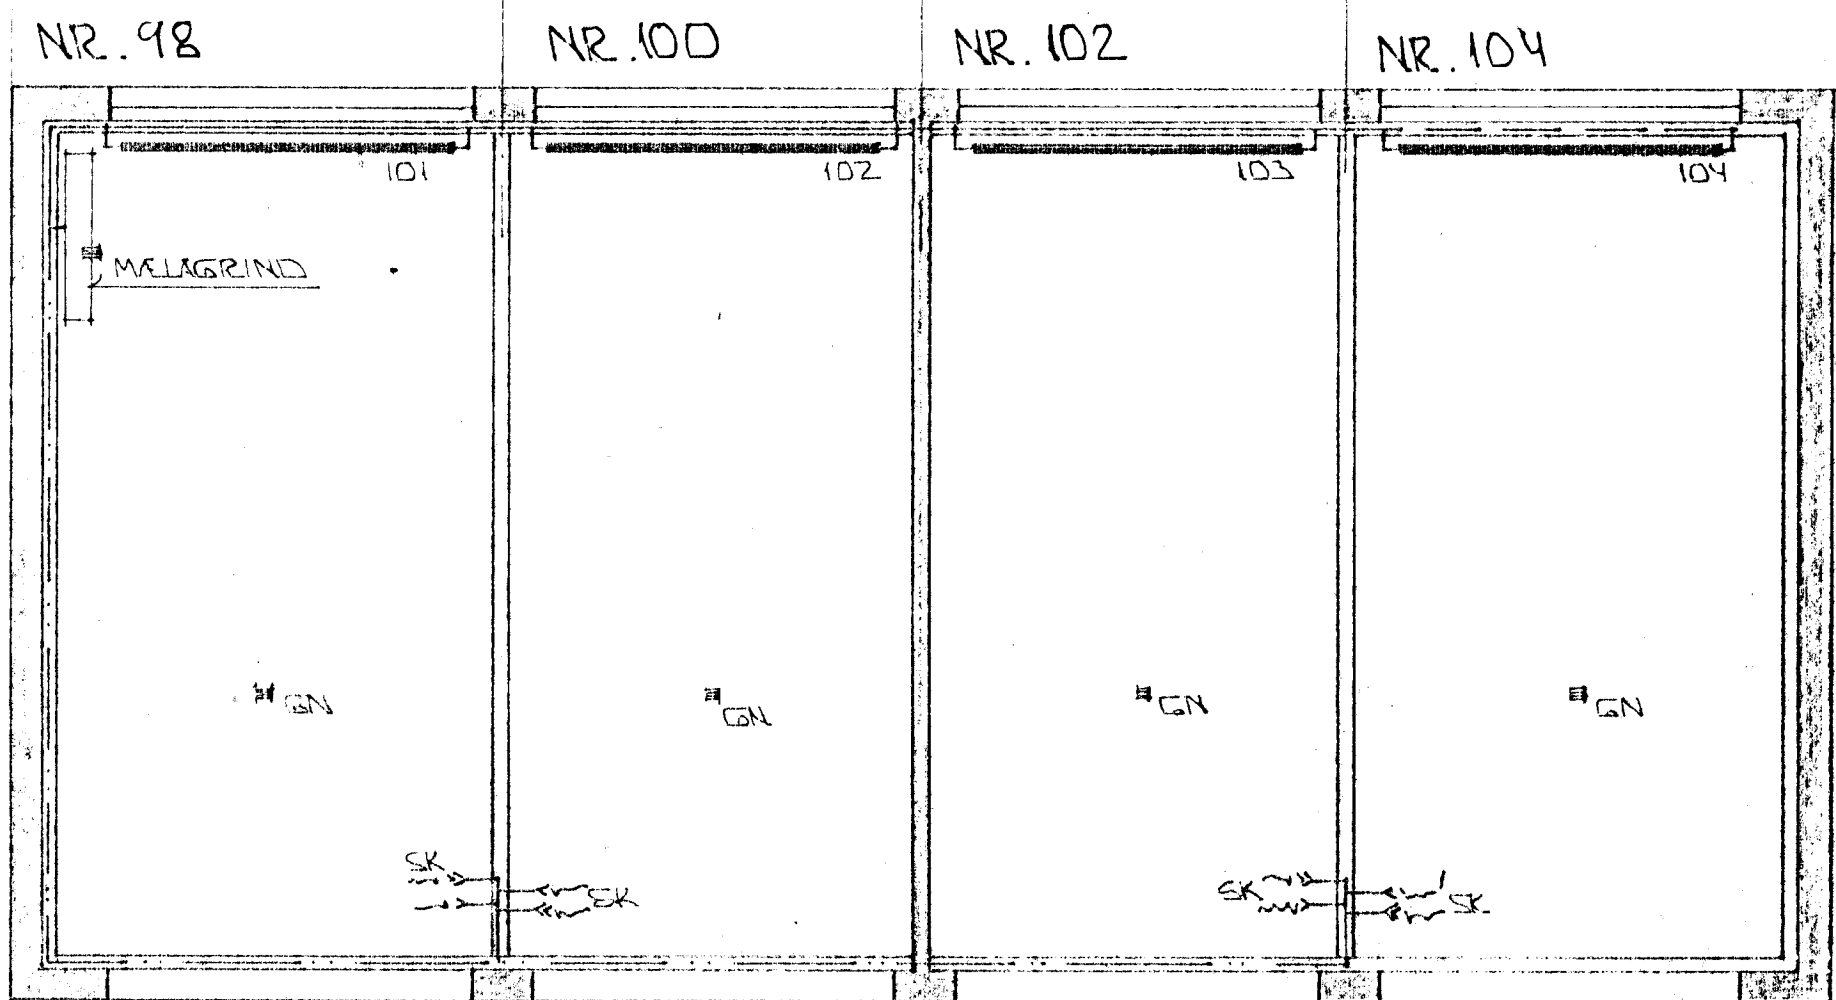


GRUNNMÝND HITA- OG VATNSLAGNA 1:50

SKYRINGAR:

ALMENNAR SKYR. SJA BL. NR. 2-01  
MEÐ STUÐLABERG 98.

13 OCT 1989

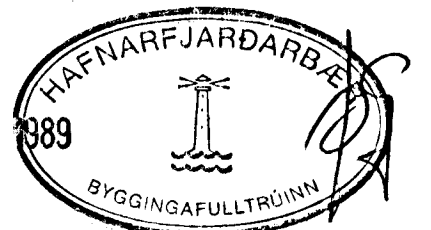

BR.NR.	DAGS	EDLI BREVTINGAR	SIGN.
STUÐLABERG 96		HAFNARFIRÐI	DAGS OKT '89
GRUNNMÝND GRUNNLAGNA . AFSTÖÐUMÝND			FAMNAD
GRUNNMÝND HITA- OG VATNSLAGNA . (216.98-100-10)2-104)			TEKNAÐ
MELIKV. 1:50 + 1:300			VERK NR 8925
SIGURÐUR ÞORLEIFSSON		TEKNIFRÆÐINGUR F.T.F.I.	BLAD NR
STRANDGÖTU 31		HAFNARFIRÐI SÍMI 54731	2-02