


SUDURBRAUT 14-16

FJÓLBÝLISHUS VED. SUDURGÖTTU MELABRAUT NR 9 HAFNARFIRÐI M 1:100

Samþykkt á fundi byggingar-
ráðs nr. 4/9 1968

BYGGINGARULTRÚINN
I HAFNARFIRÐI
F. Gunnarsson

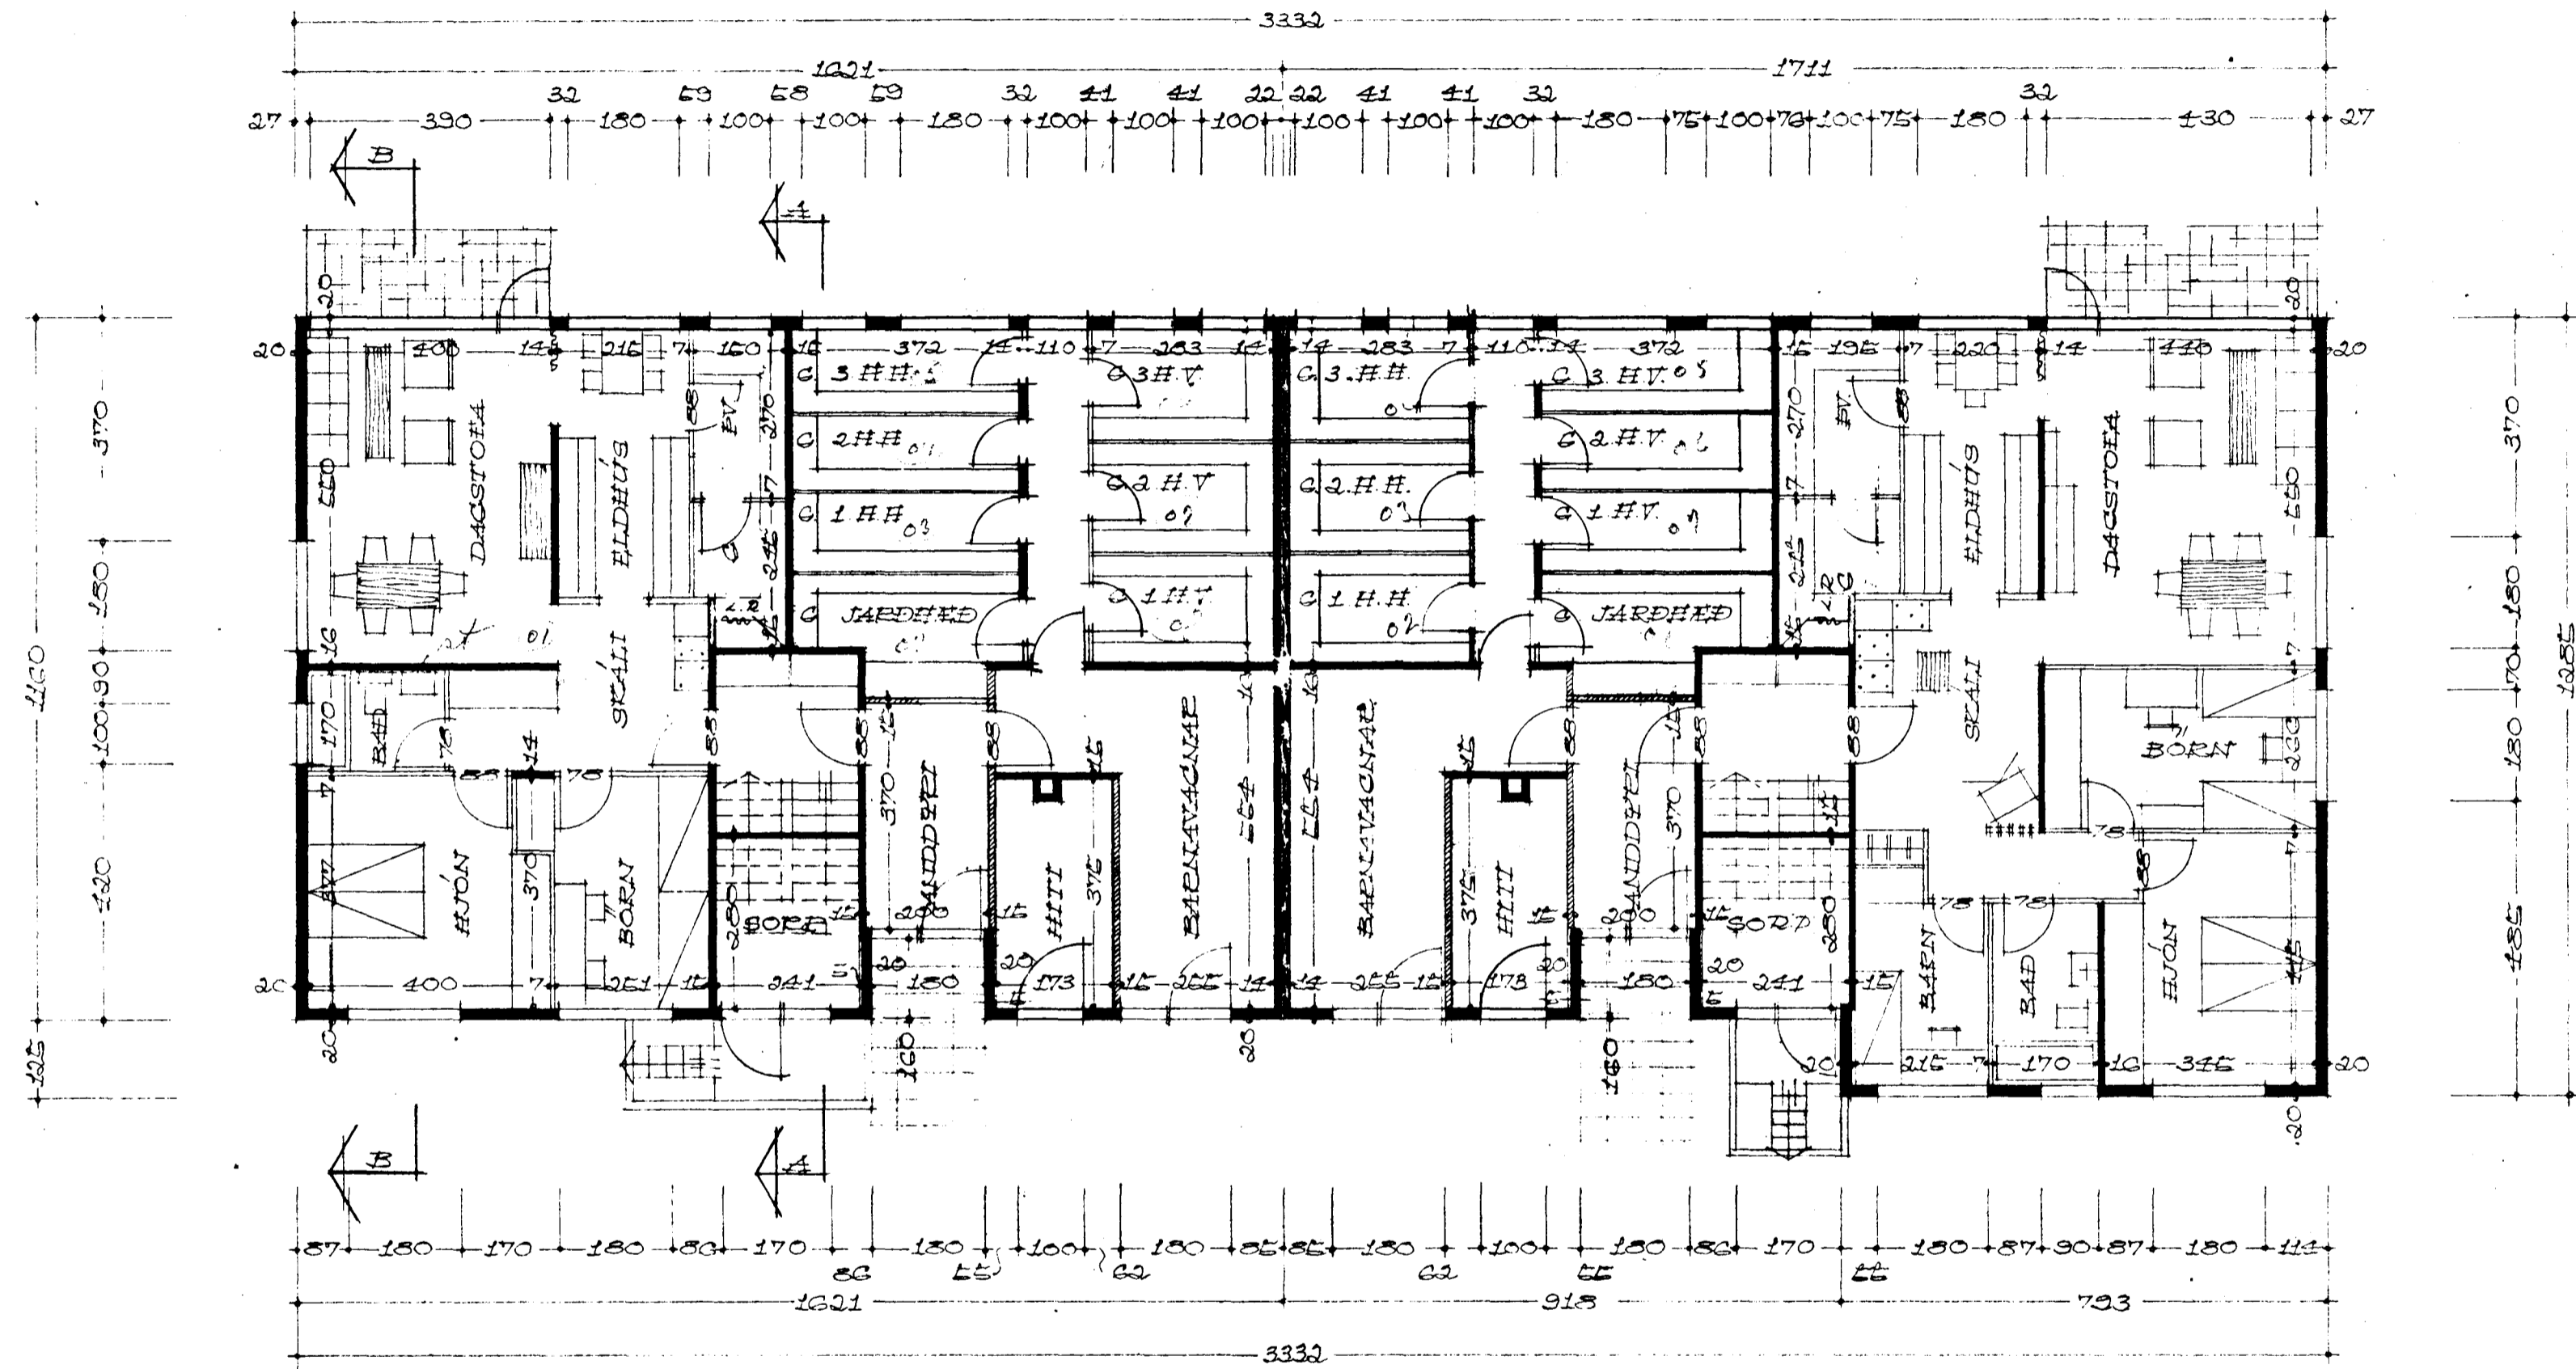

GRUNNMUND JARDHEDAR

RETTJAFNÍK 1. AUGUST 1968

F. Gunnarsson