


SNEIÐING A - A 1:50

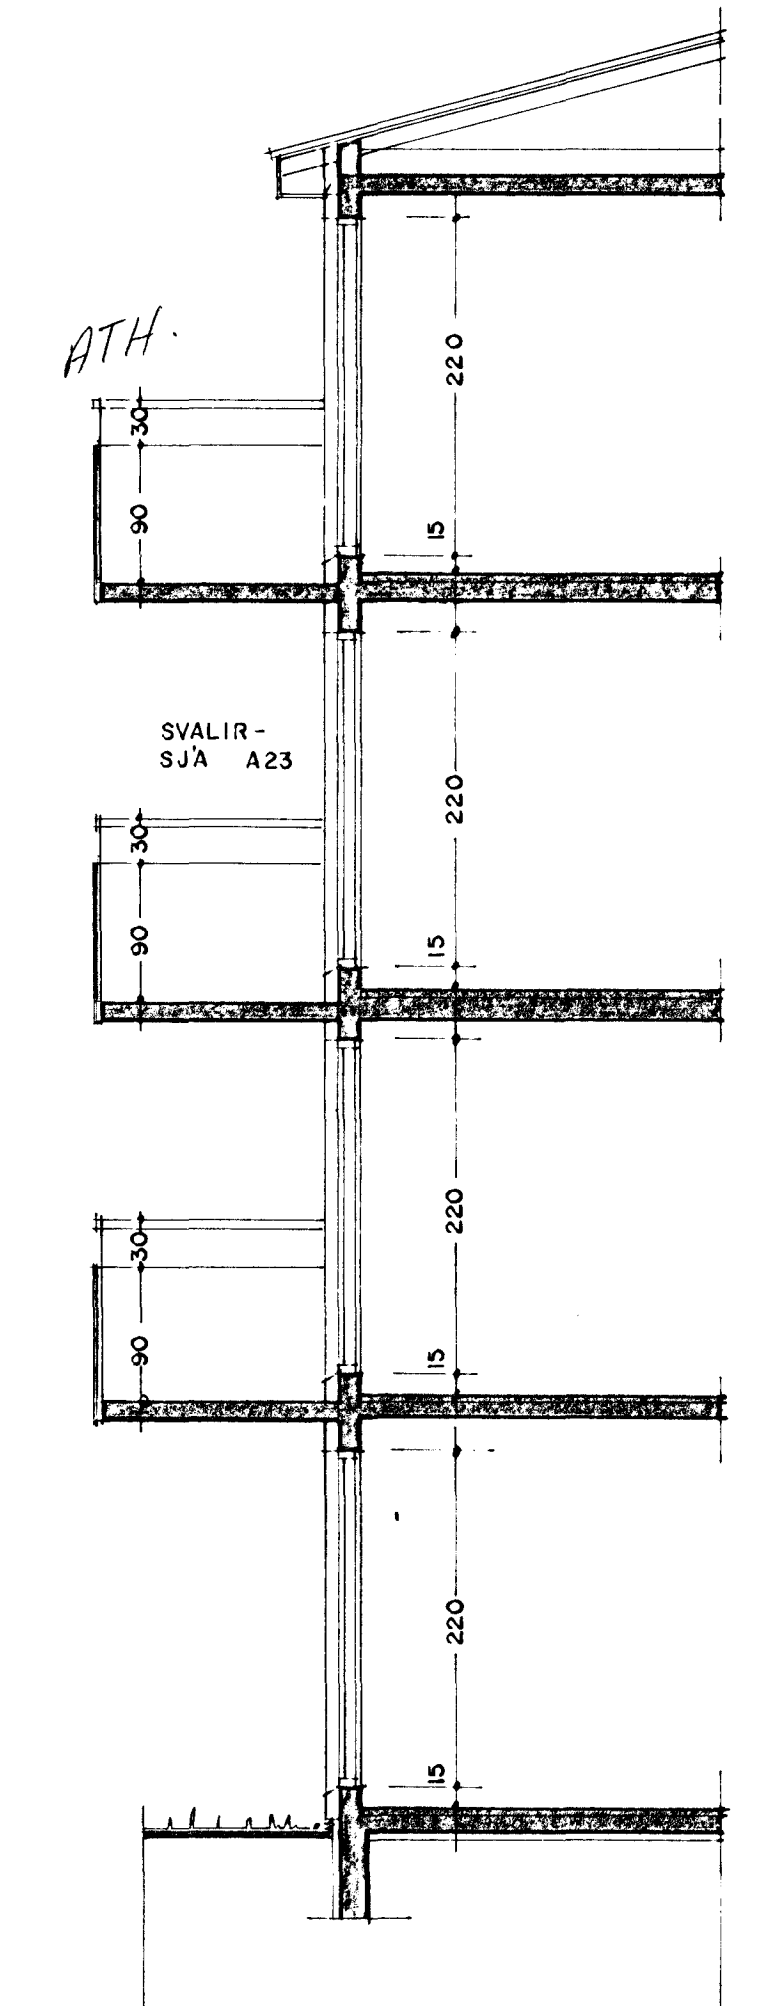

SNEIÐING B 1:50

SUBURBRAUT 2 - HAFNARFIRÐI
SNEIÐINGAR 1:50

15.05.95 95 A12
ARSÆLL VIGNISSON ARKITEKT
BRÚARFLÓT 3, GARÐABÆ s. 65 67 87