



SNEIÐING A - A 1:20

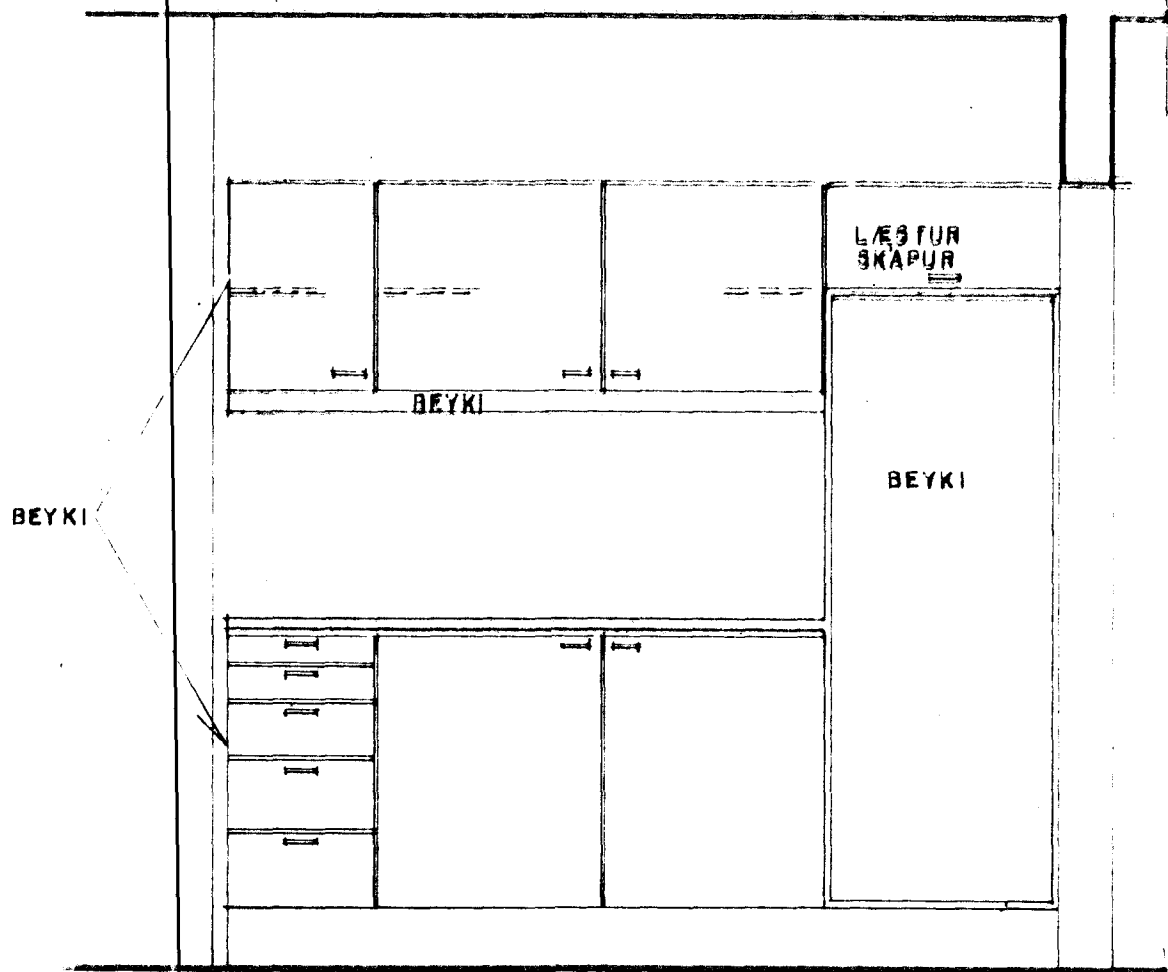


SNEIÐING B - B 1:20

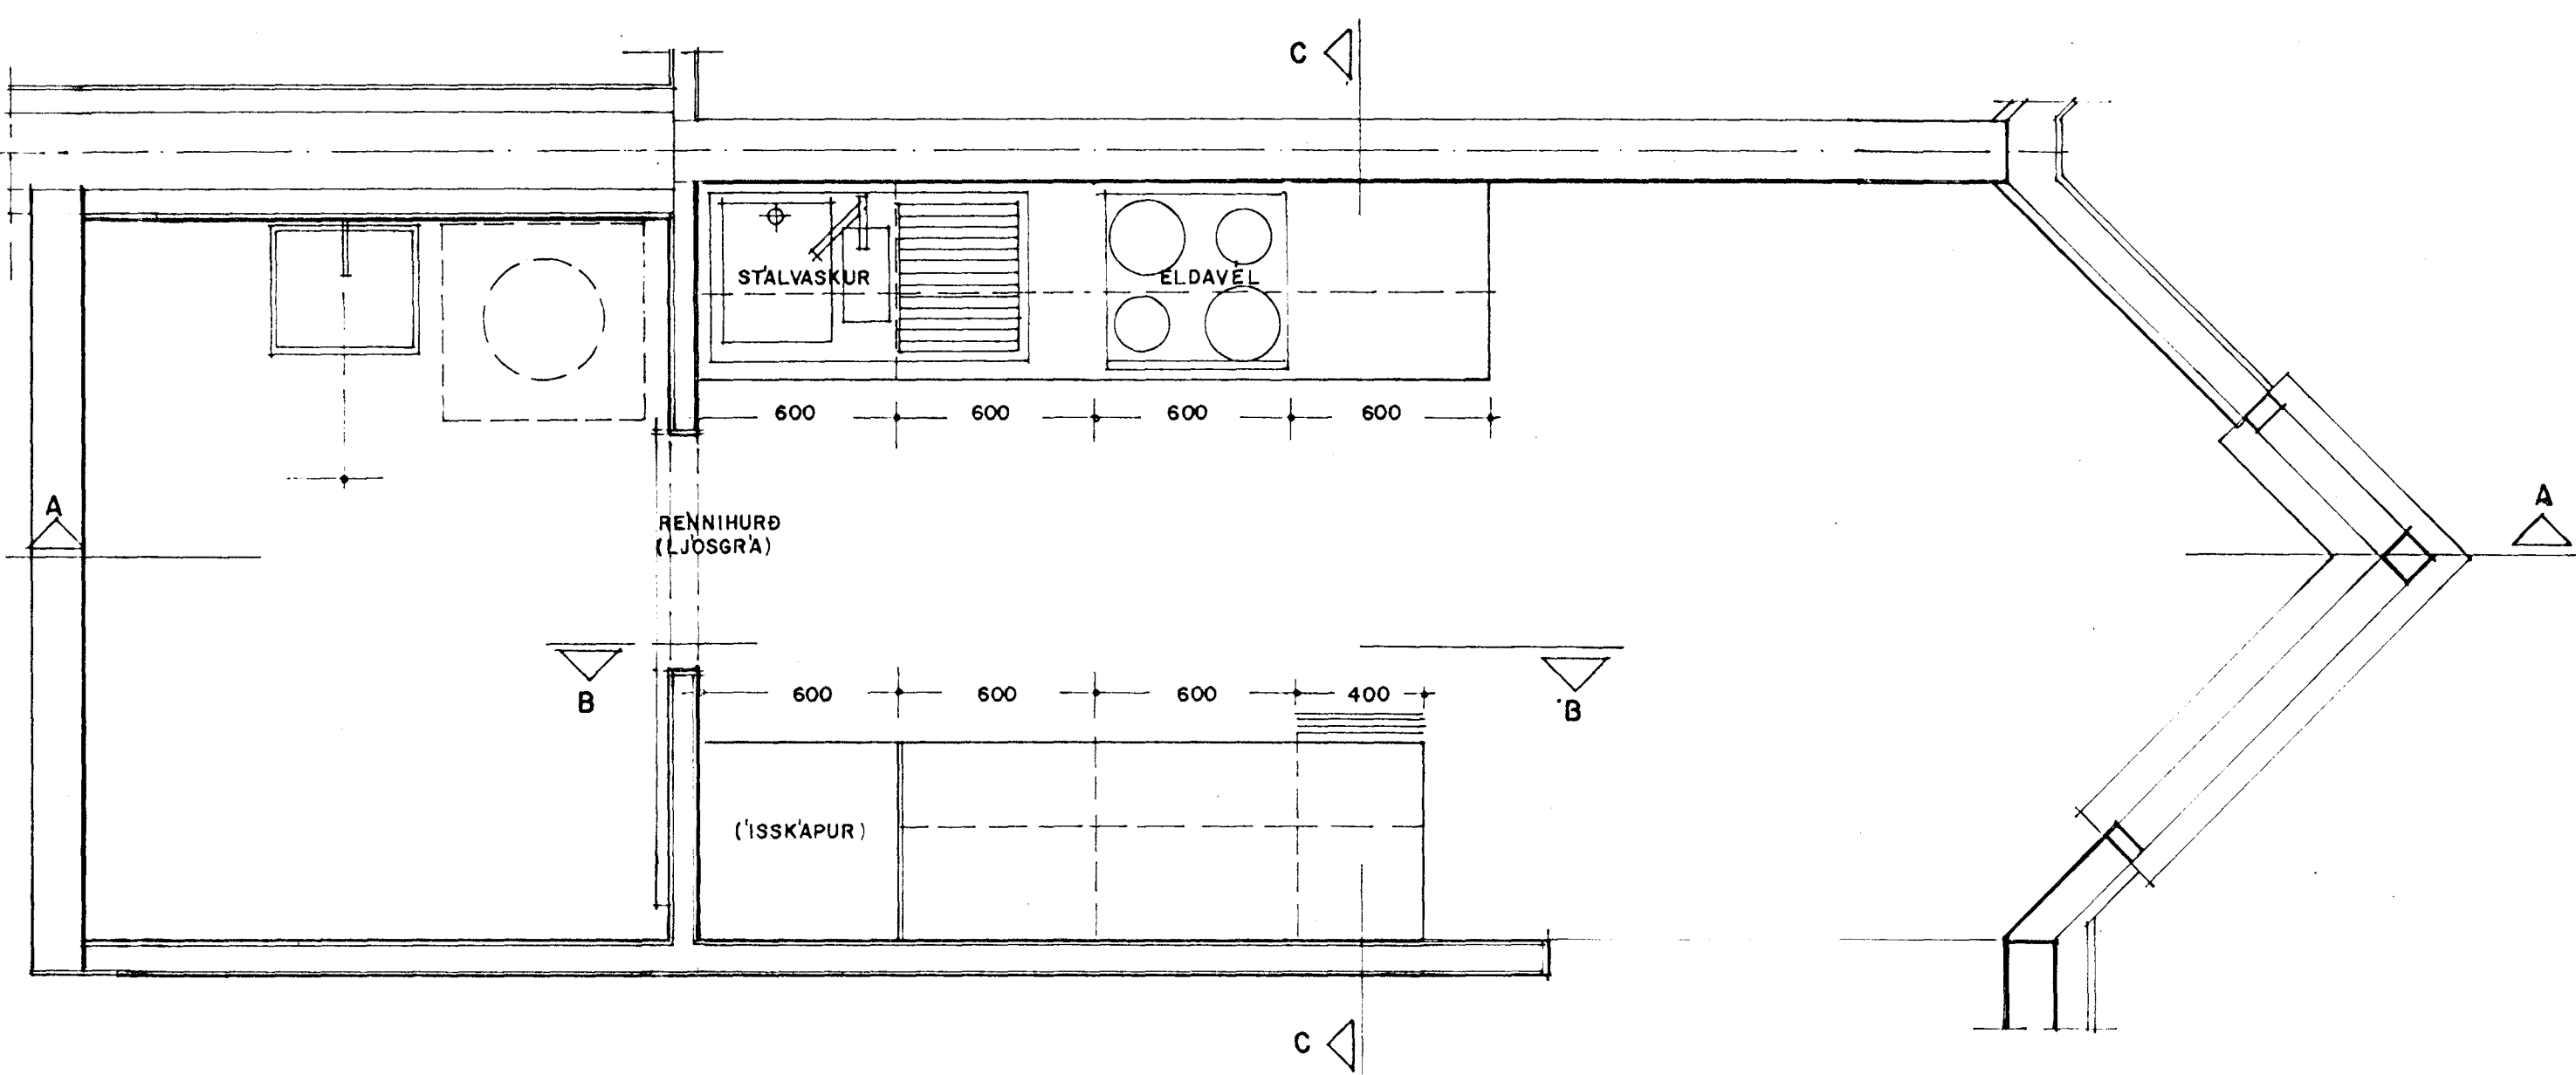

GRUNNMYND 1:20

ÍBÚÐIR NR. 01-01, 01-03  
02-02, 02-04  
03-02, 03-04  
04-02, 04-04

spægilmýnd : 01-02  
02-01, 02-03  
03-01, 03-03  
04-01, 04-03

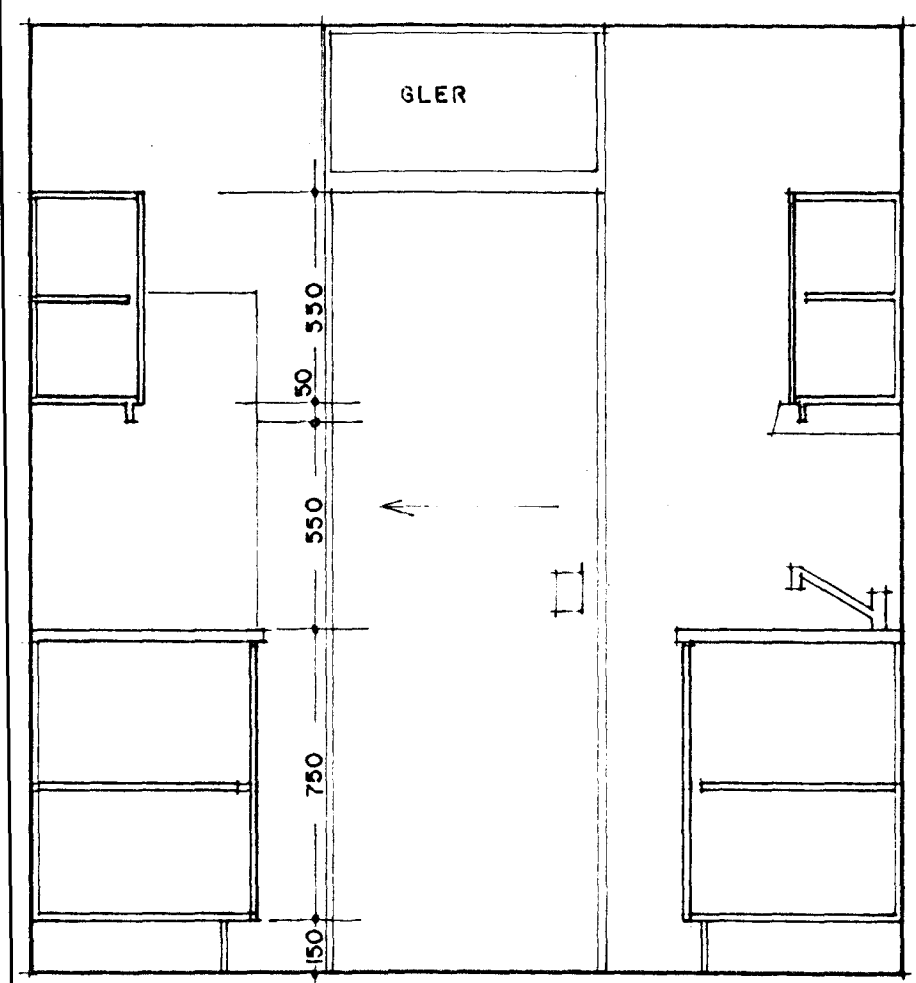

SNEIÐING C - C 1:20

SUÐURBRAUT 2 - HAFNARFIRÐI  
ÉLDHÚSINNRETTING 1:20

20.09.95 95-A 30  
ARSJELL VIGNISSON ARKITEKT  
BRÚARFLÓT 3, GARÐABÆ 1.3 65 67 87