



FALLPIPUR 1:50

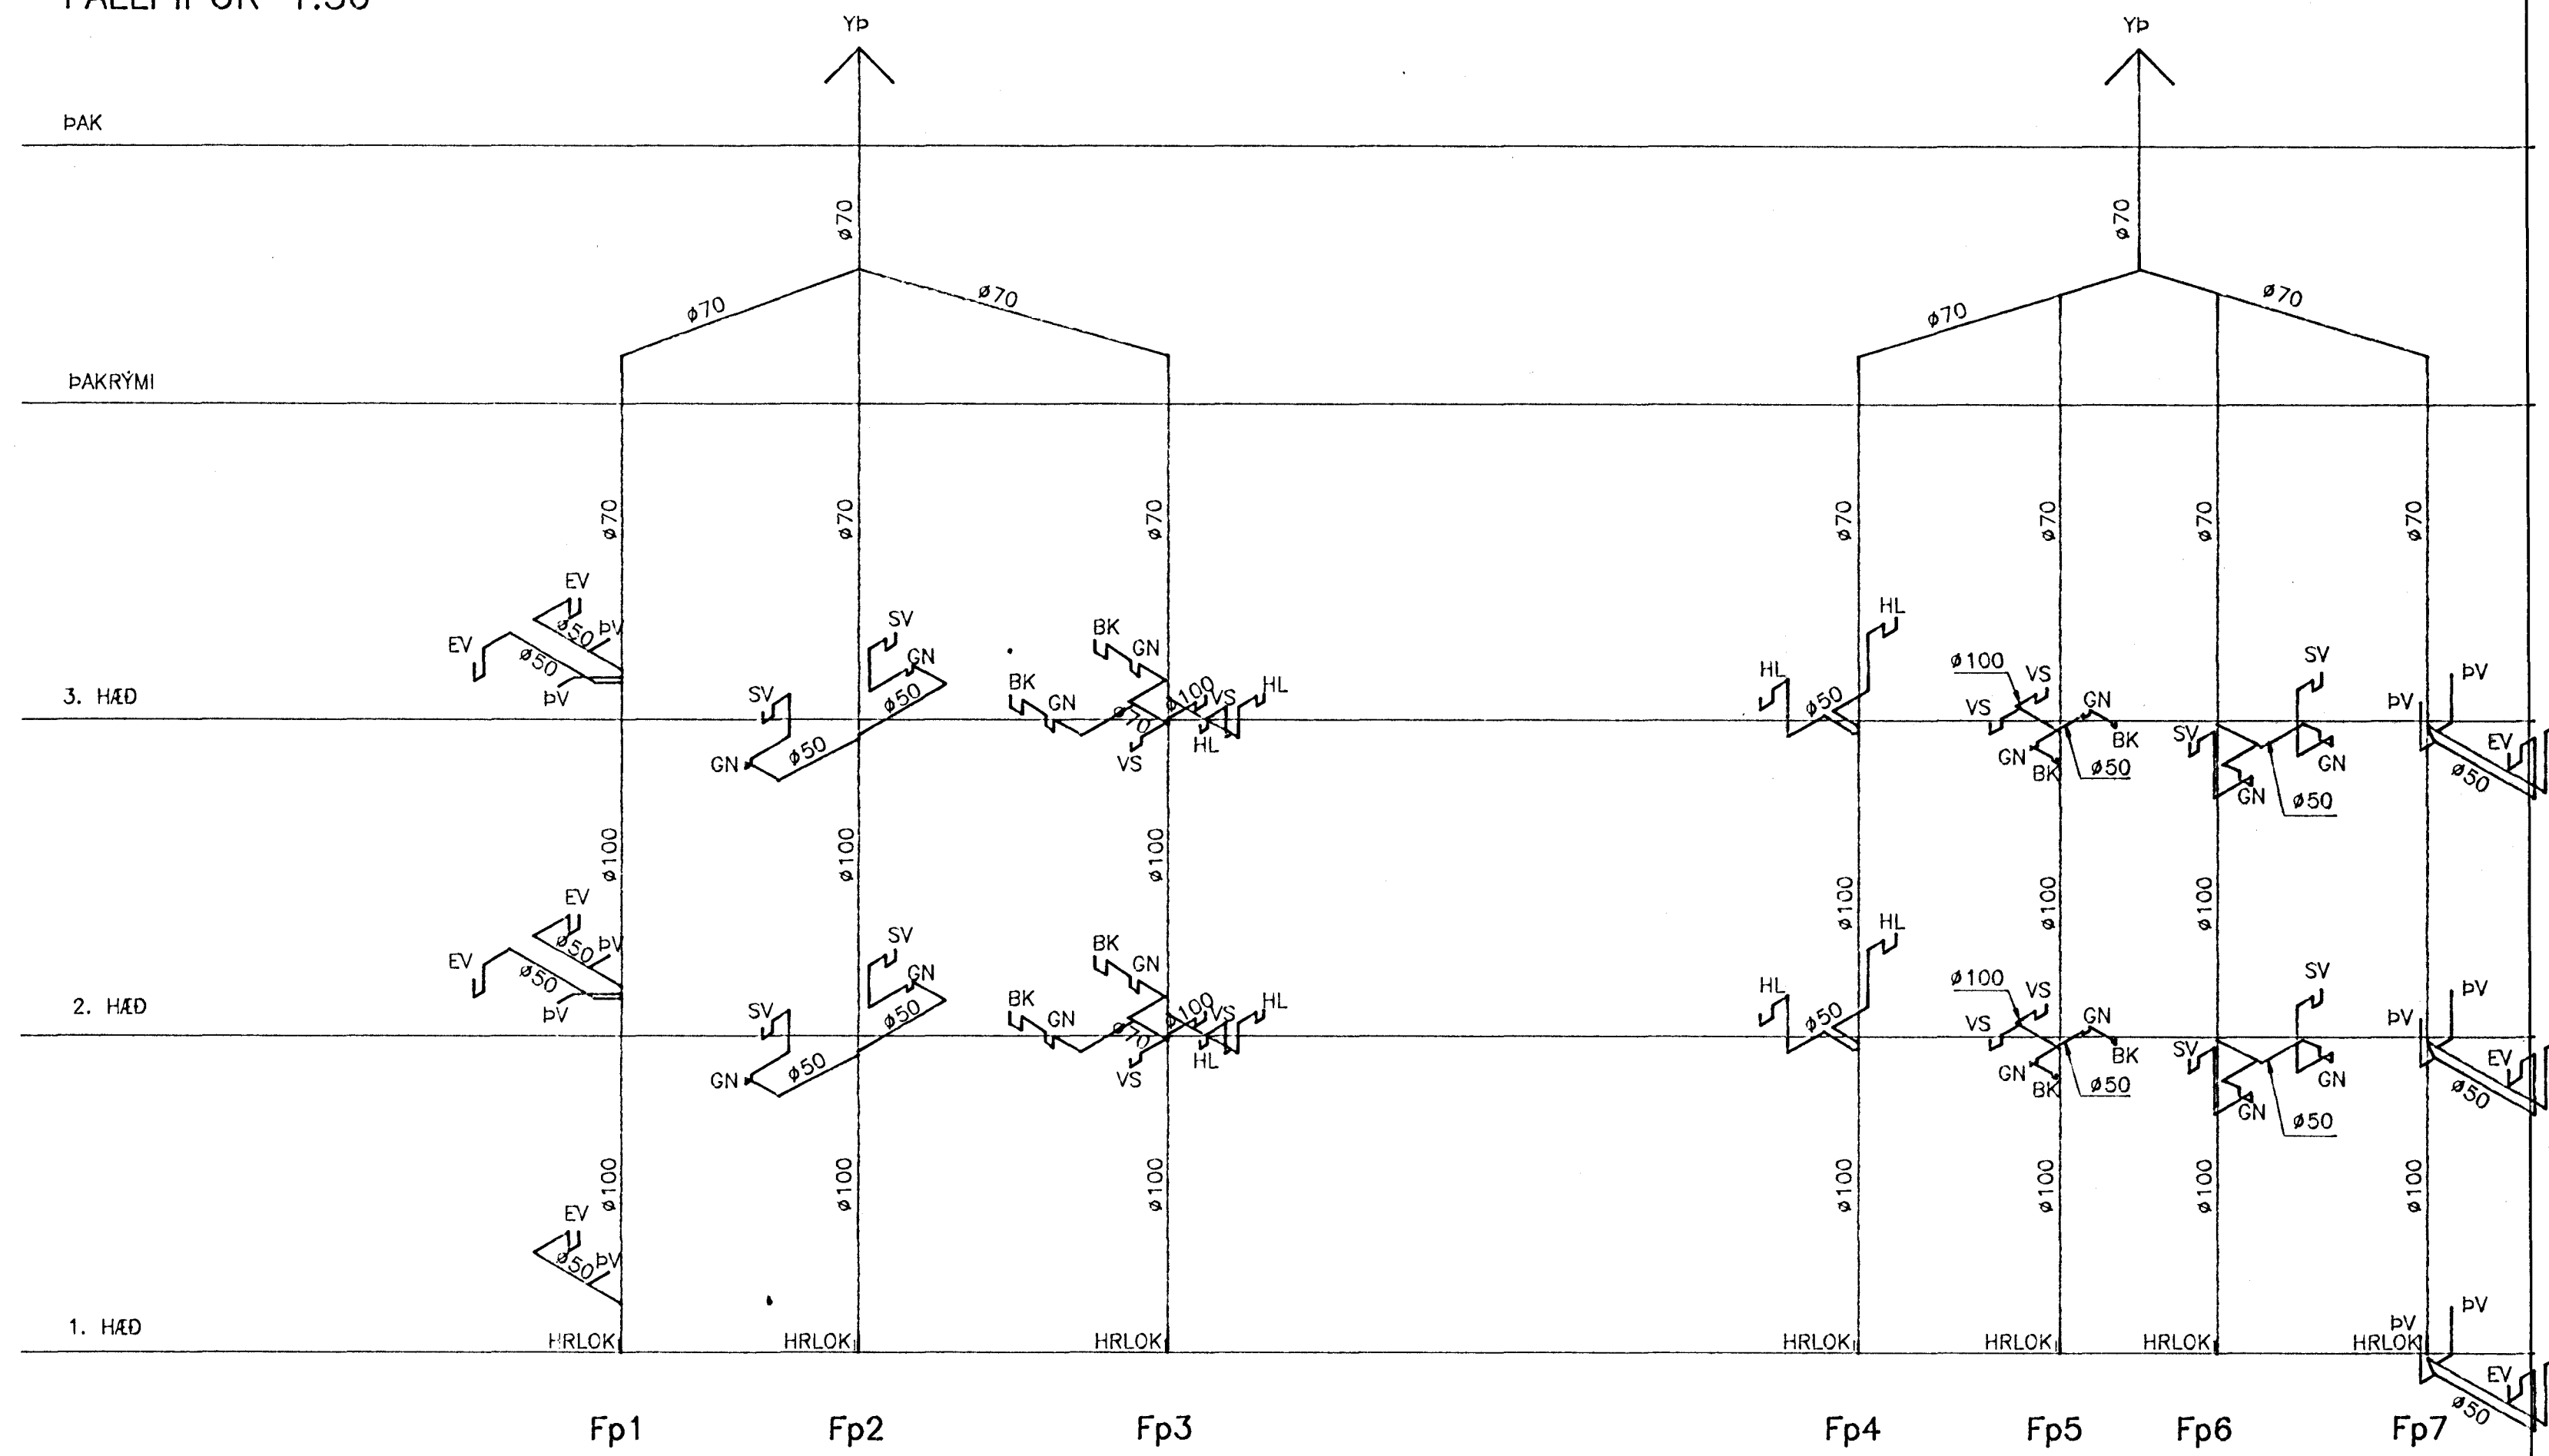

LOFTSTOKKAR 1:50

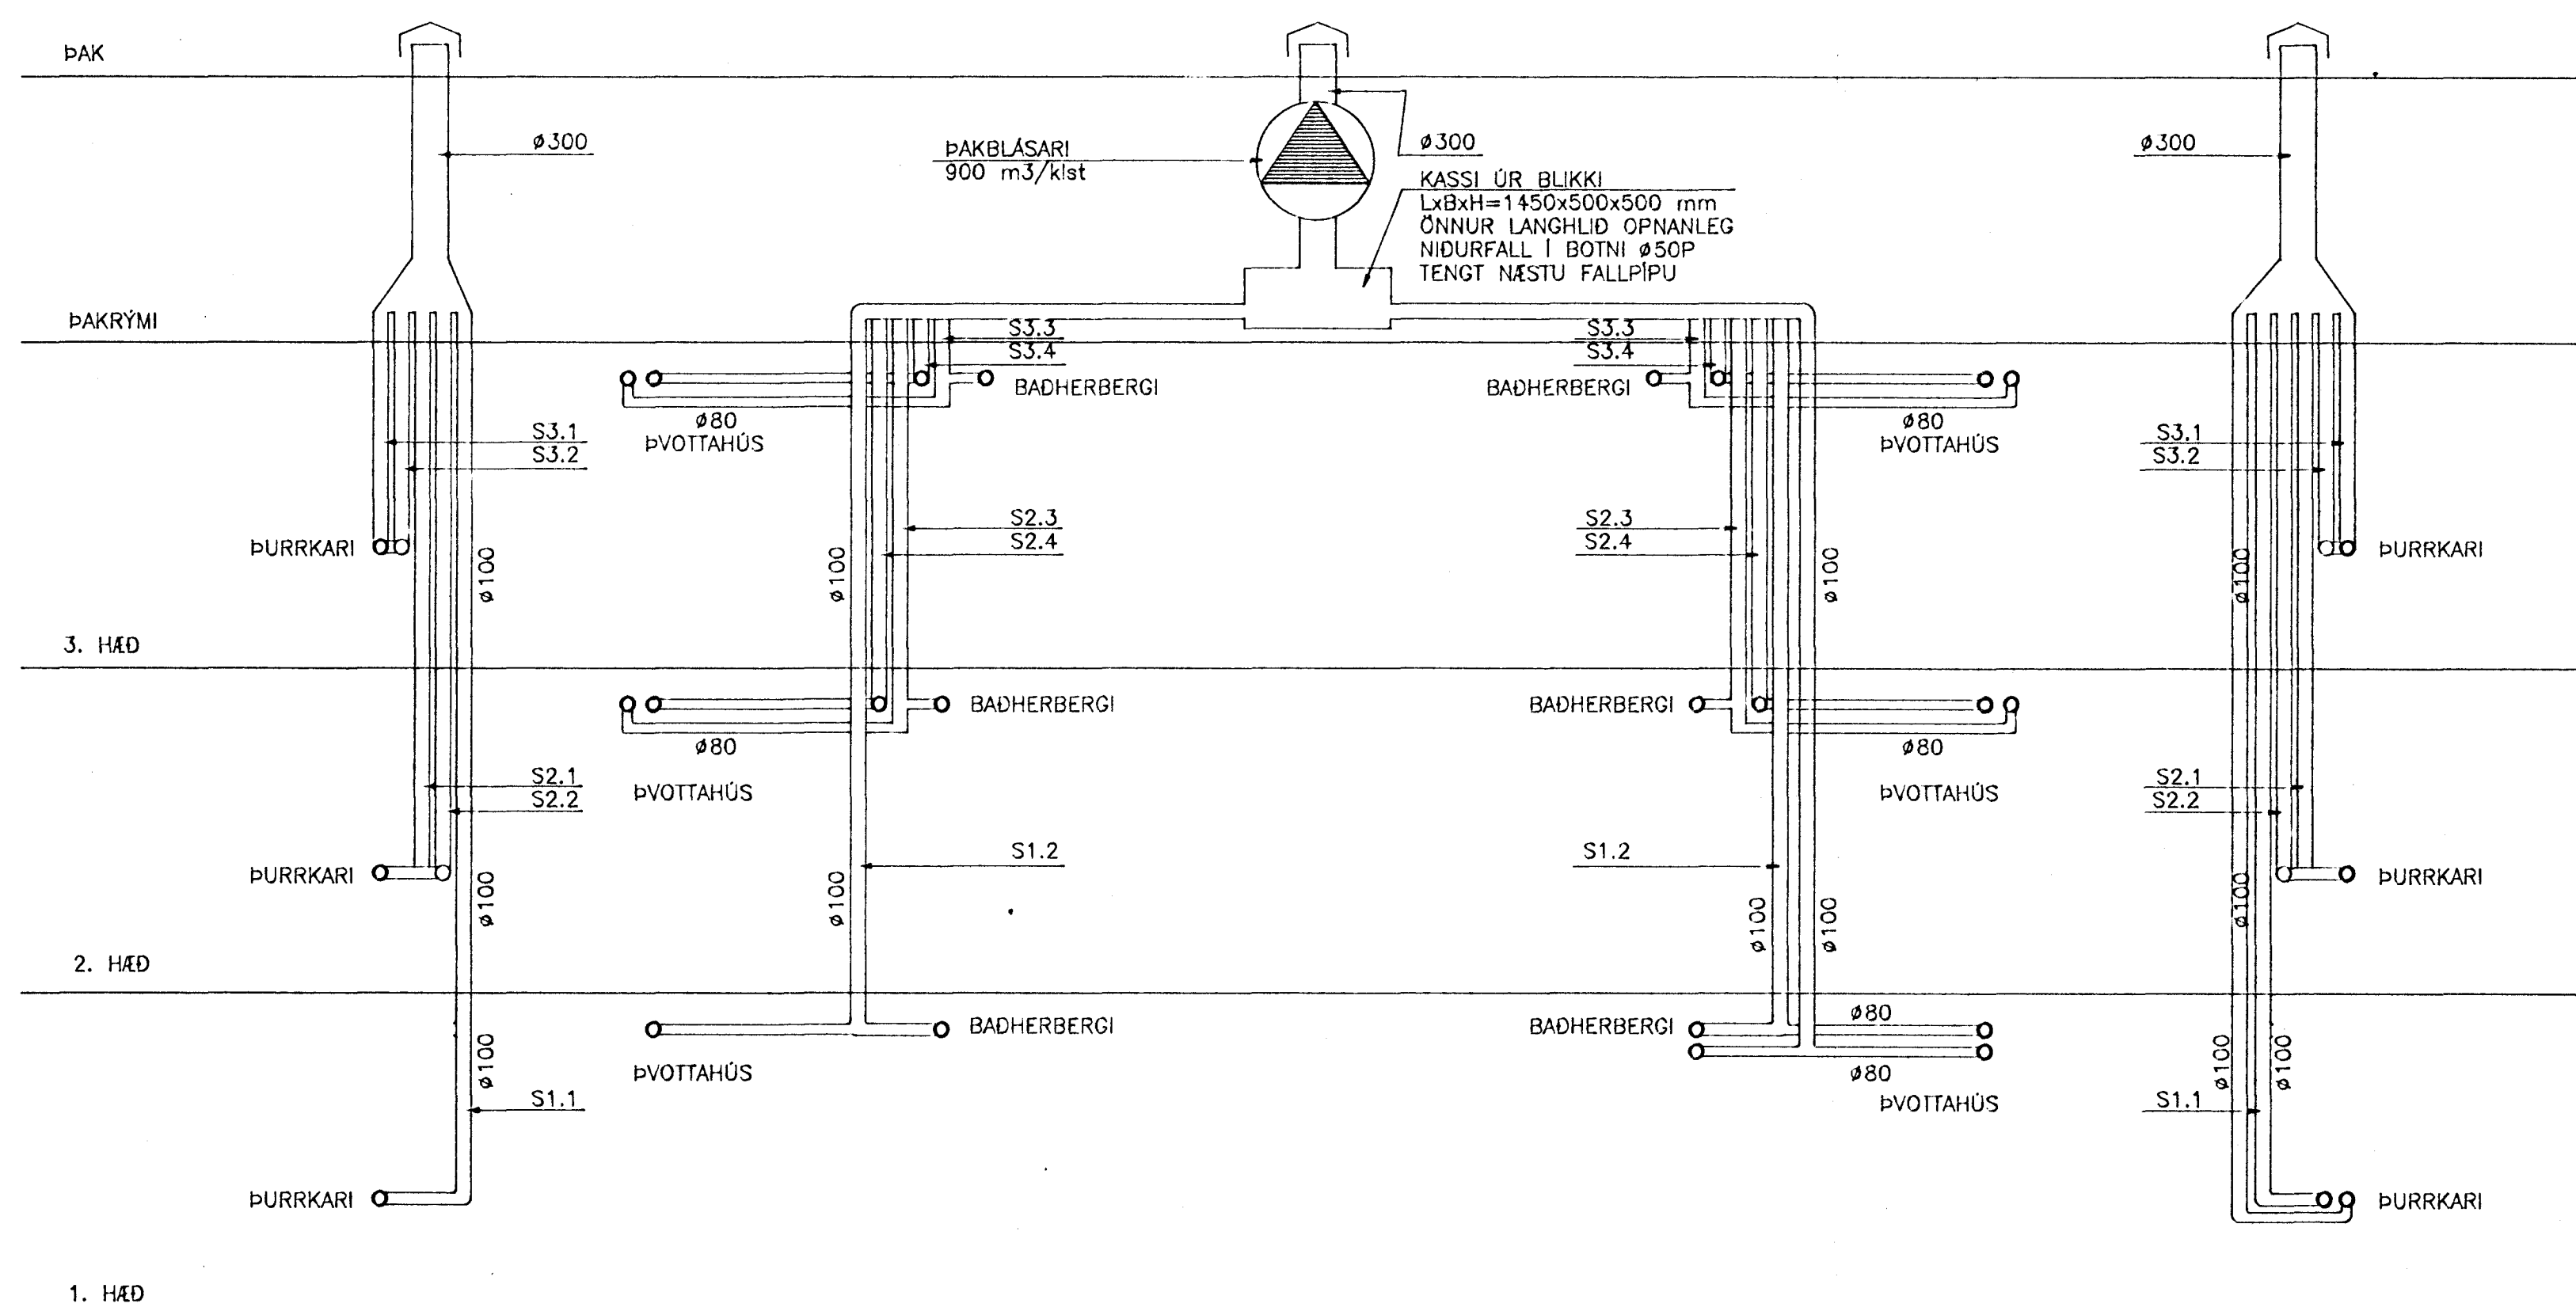


SKÝRINGAR:

LOFTSTOKKAR SKULU VERA ÚR ÖBRENANLEGU EFNI T.D. 0.7mm GALVANHÓDUU BLIKKI.

STOKKAR ERU SVALIR Ø100 mm NEMA GREINAR AD ÞVOTTAHÚSUM ERU Ø80 mm

ÚTBLÁSTUR ER VÉLKUNINN MED BLÁSARA SEM STAÐSETTUR ER I ÞAKRÝMI

LOFTINNTAK SKAL TRYGGT MED A.M.K. 100cm2 OPI I HURD TIL ADLÆGS HERBERGIS.

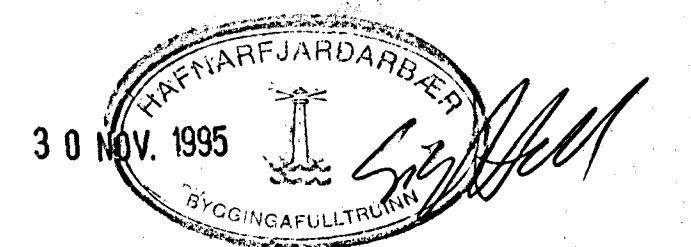

<p>SUDURBRAUT 2A, HAFNARFIRDI</p>	<p>HITA- NEYSLUVATNS- OG ÞRIFAKERFI FALLPIPUR, LOFTSTOKKAR</p>	
	<p>C: Breytt 25.11.95 Stokkar þurrkara o.fl B: Breytt 16.08.95; Vélrent útsög</p>	
<p>SD VERKFRÆÐISTOFA STEFÁNS & BJÖRNS BEIÐARHÁLM 20 • 220 HAFNARFJÖRÐUR SÍM 565-1340 • FAX 565-1341 Kt: 010188-1419</p>	<p>Harnod: SV</p>	<p>Teknod: SV</p>
	<p>Mök: 1:50</p>	<p>Sambýkt: <i>[Signature]</i></p>
	<p>Daggr: 31.07.95</p>	<p>Nr: 9437-107-6</p>