

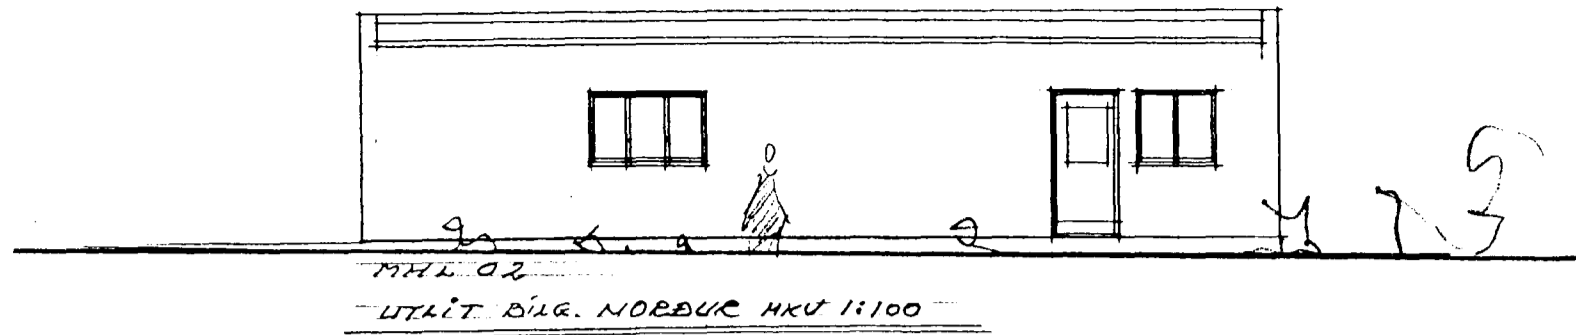
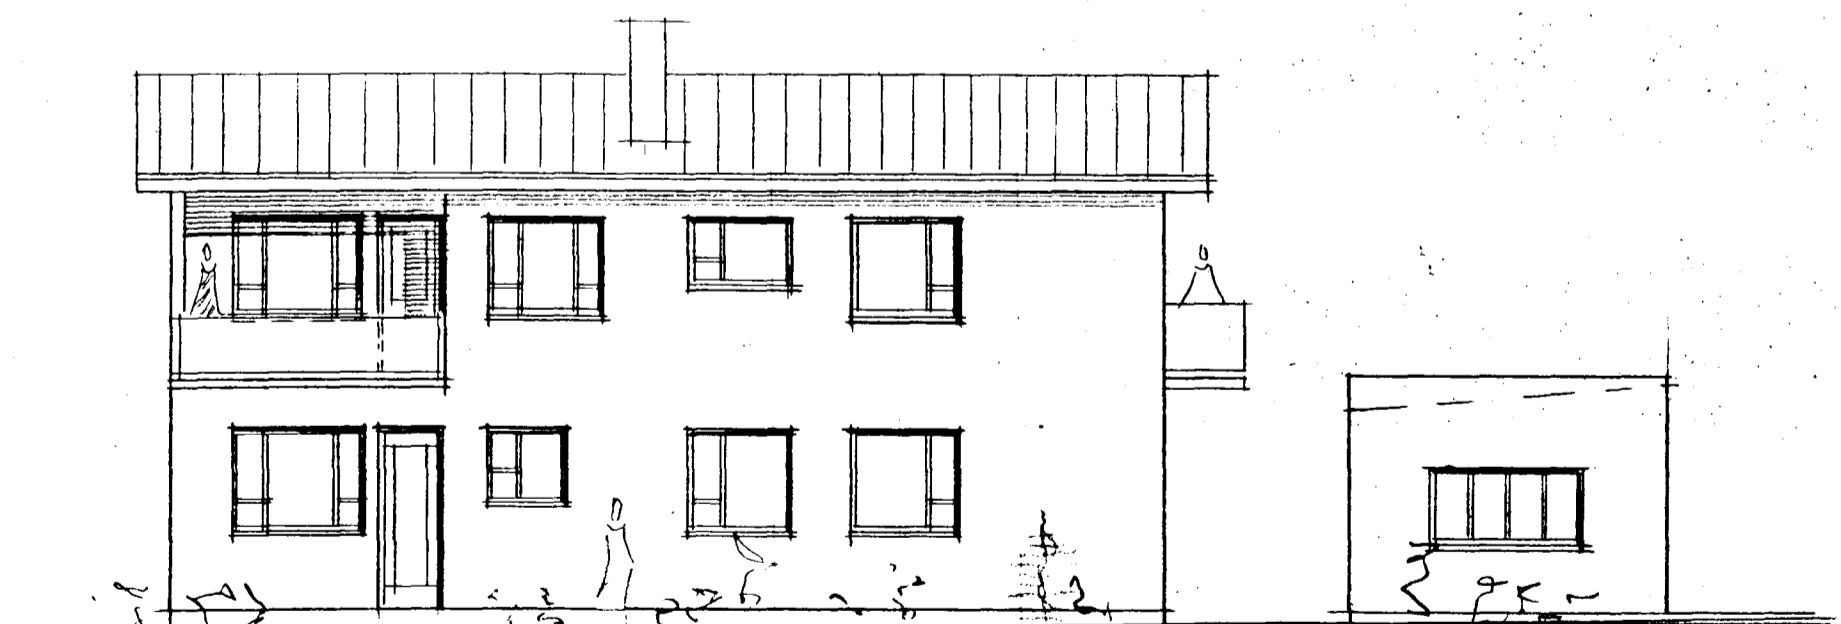
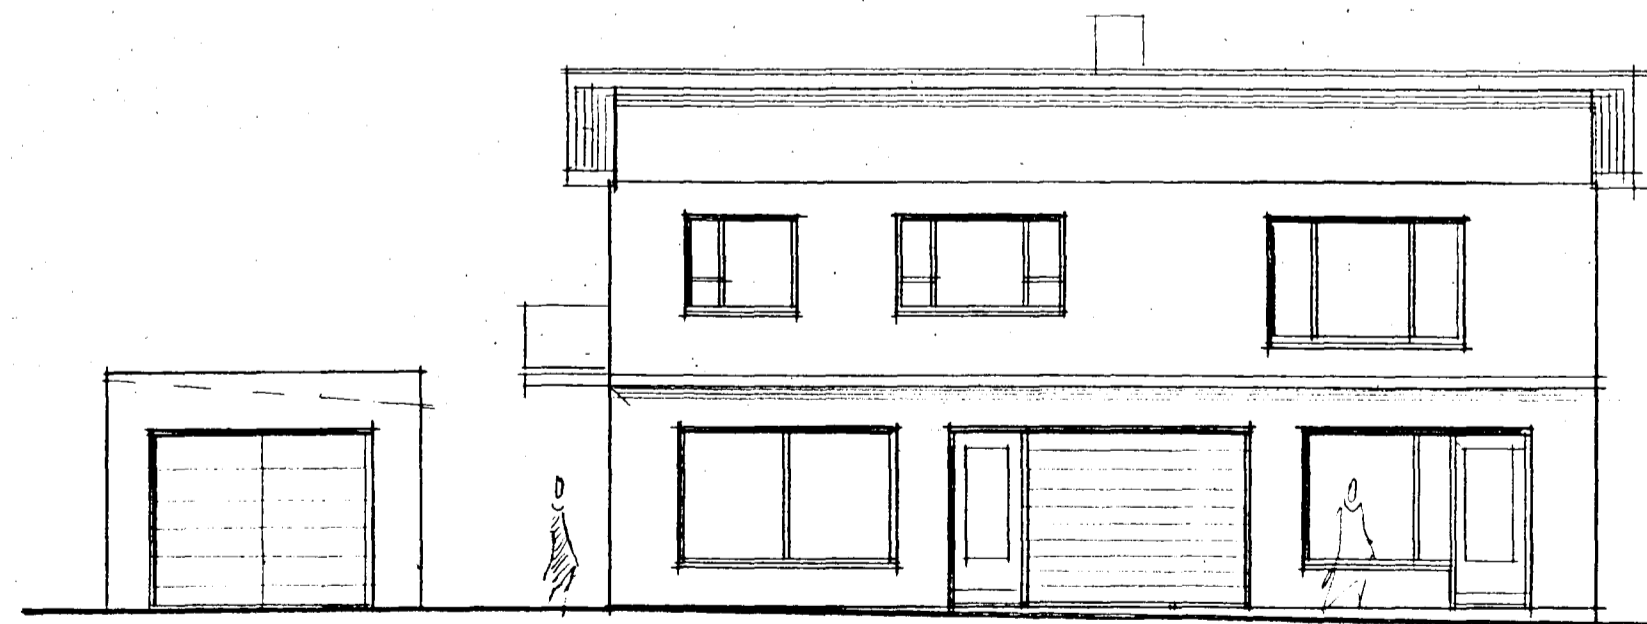


SUDURGATA NR 36

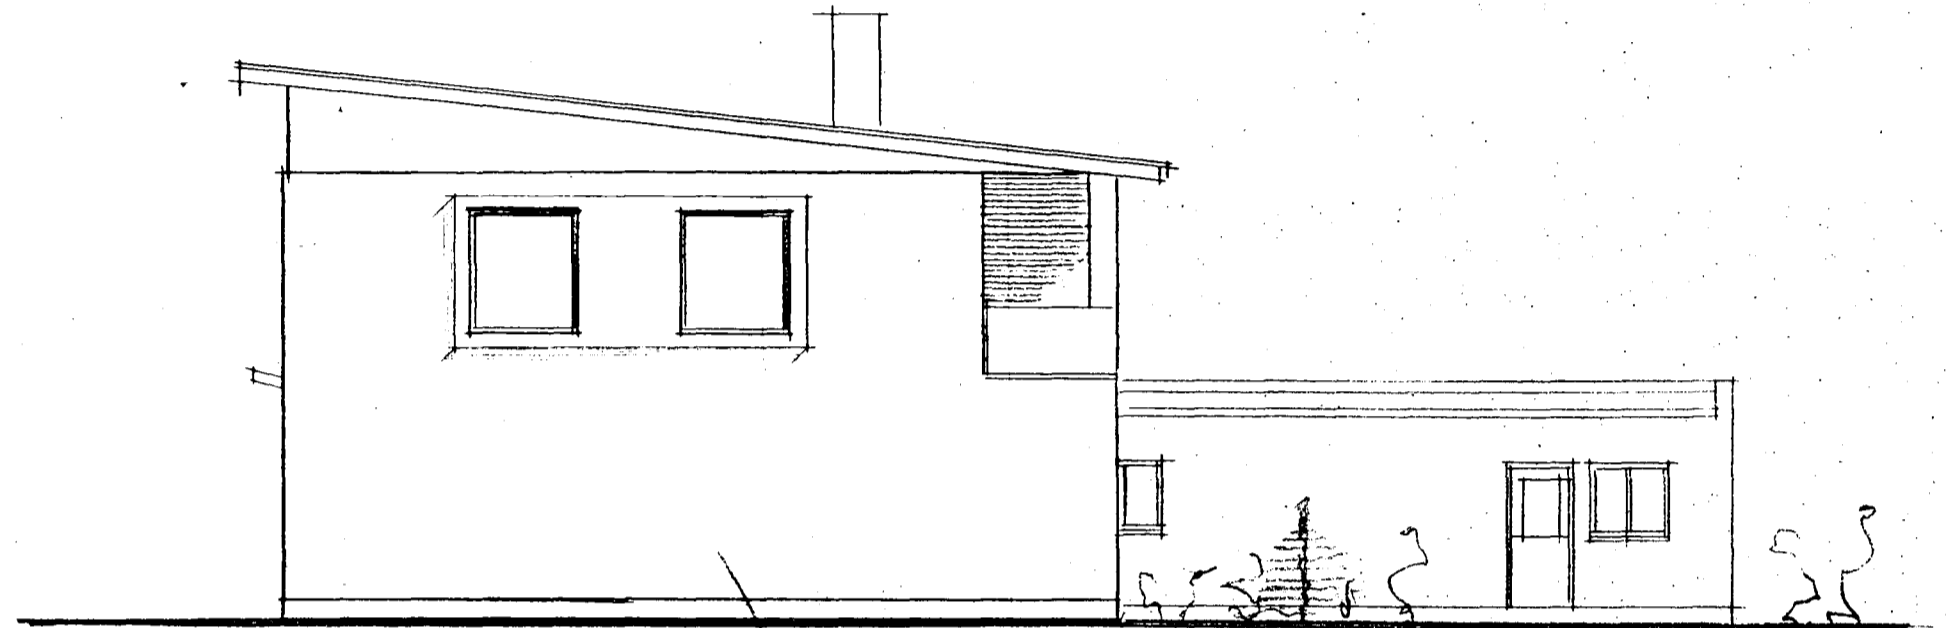

Erindi gefið af húsnáðar  
Leyfiábyrgingunni  
12.11.1998  
Aðstoðarkennari  
Erlendur Árni Hjálmarsson  
Bílgátt 6 S. 555-3860

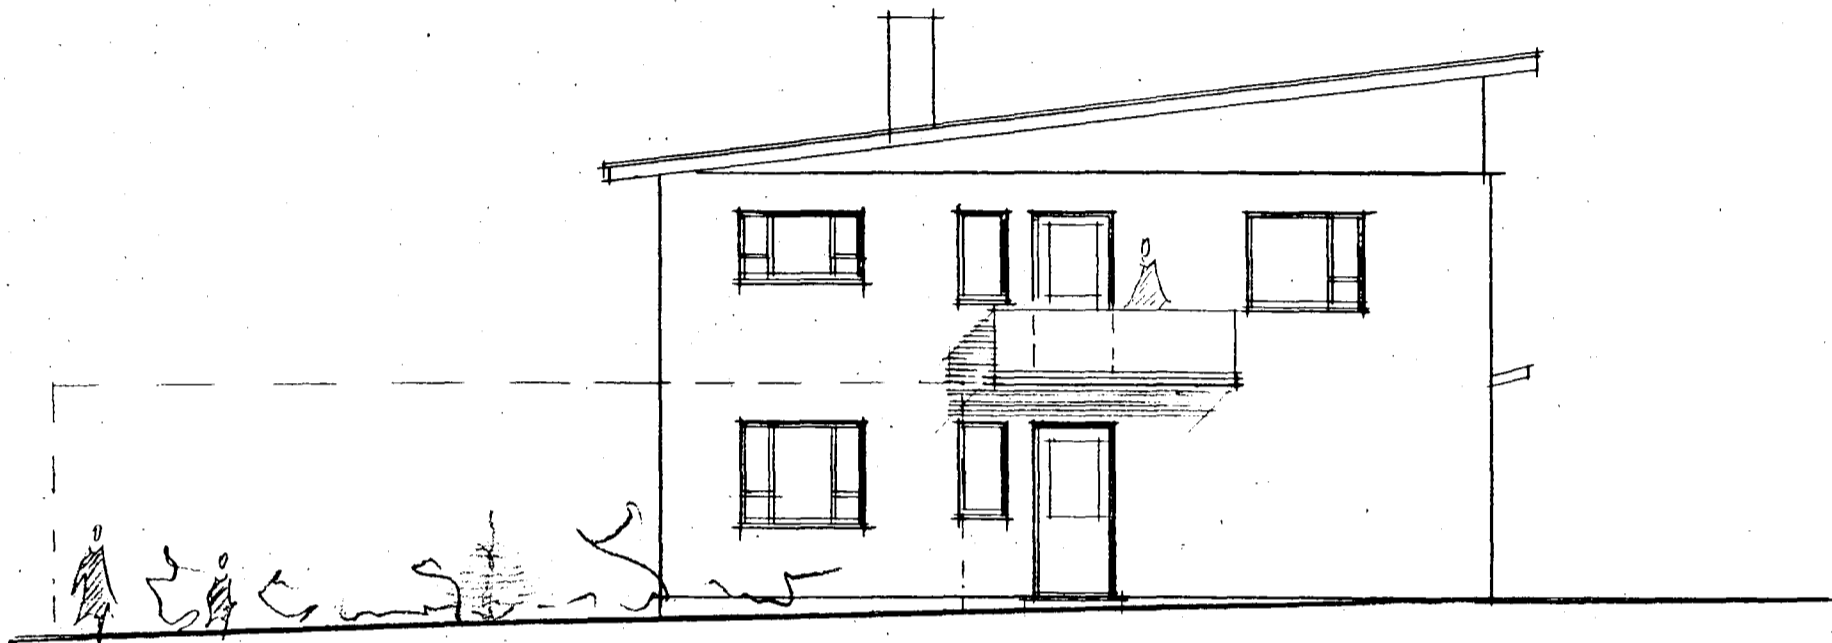

SUDURGATA NR 36 102  
EFNI ÚTLIT MÁL 1:100  
DAGS. 2. HAÚT 1998  
ERLENDUR ÁRNI HJÁLMARSSON BÍLGÁTT 6 S. 555-3860