

RÖMMYND 1:50

SKYFINGAR.

OFNAR ERU STALOFNAR $\Delta t = 40^{\circ}\text{C}$. Á ALLA OFNA KOMA BAKRENSLISHANAR, STILLIUNIONAR OG LOFTSKRUFUR. ALLAR PÍPUR SKAL EINGRÁ MED 15 MM GLERULLARHOLKUM. EINGRUN SKAL VAFIN MED PLAST Eða SISALDUK. HANDFANGI BAKRENSLISHANA SKAL LEST ÞANNIG AÐ HAMARSKVATNSHITI FRA OFNUM SE 40°C (DANFOSS 3.0)



OFNASKRA $\Delta t = 40^{\circ}\text{C}$

TEG OFNA:

OFN NR	MESTA		KCAL/H	TENGING
	HÆÐ	LENGD		
101	60	100	1720	BC
102	60	90	400	BC
103	60	90	400	BC
104	60	90	480	BC
105	100	100	500	AD
106	75	60	260	AB
107	100	100	400	AD
108	60	90	340	BC
109	80	80	450	CD
201	60	90	600	AD
202	80	90	700	AD
203	80	90	440	AD
204	80	90	780	AD
205	80	80	450	AD
206	80	90	400	AD
103 A	60	90	400	AB

OFNAR SKULU STANDAST ALLAR KRÖTUR ÍST 69.1

ÁÐUR EÐ OFNAR ERU ÞANNAÐIR SKAL ENDURSKOÐA ALLAR HÆÐIR Á STAÐNUM.

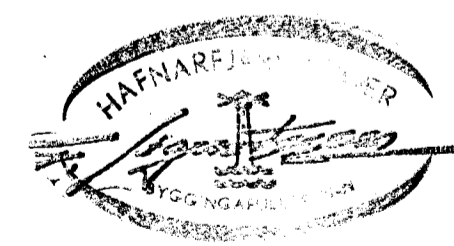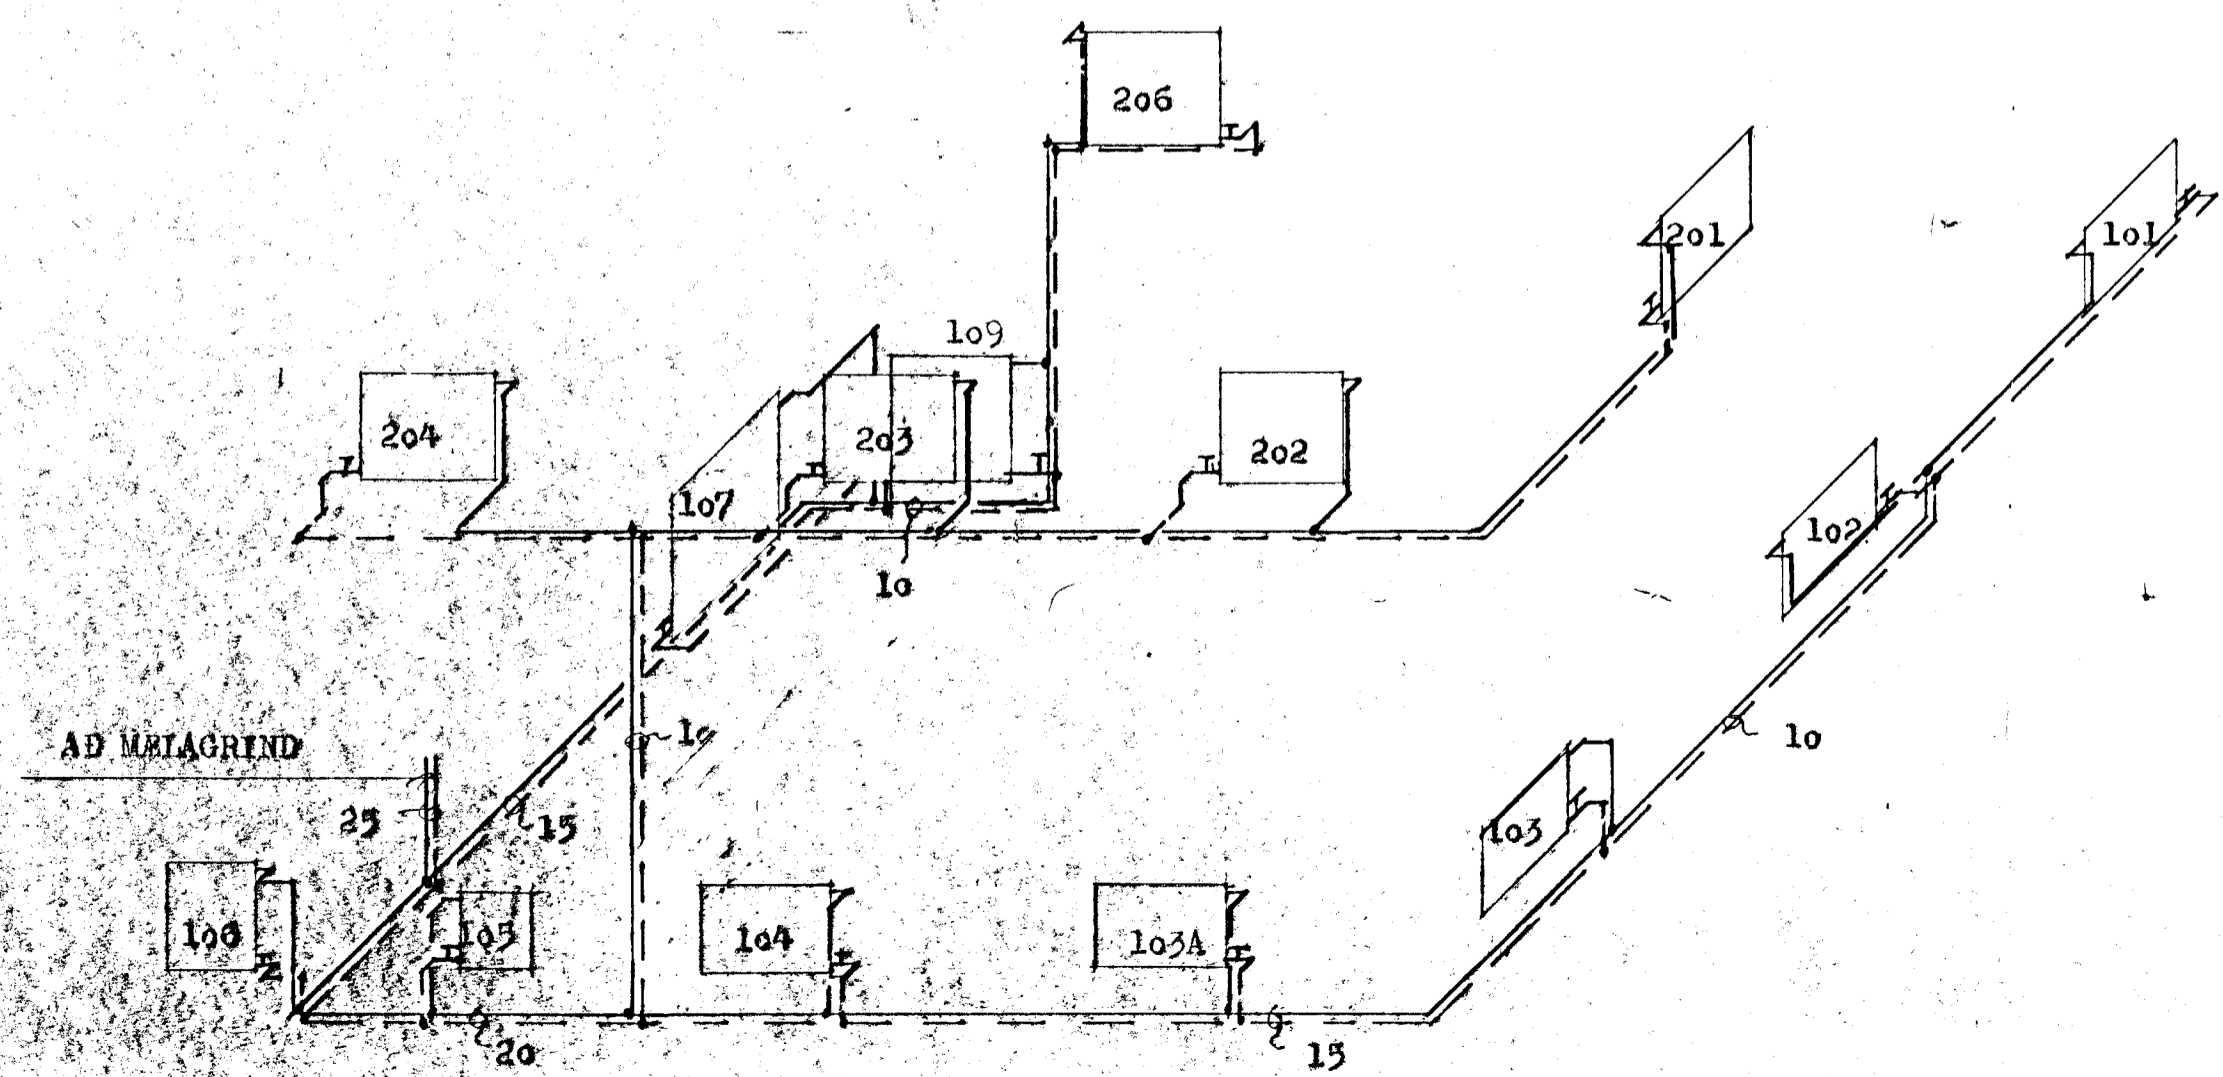

VERKEFNI	MÁL	DAGS. APRIL 83
SUÐURGATA 53A	1:50	BR. MÁL 8/4
HITALÖGN	TEIKN.	VERK NR. 337
GRUNNMYNDIR RUMMYND	8D	TEIKN NR.
	REIKN.	
	BAMP.	
GUDNI ÞÓRDARSON	SKÚLATÚNI 6, 3 hæð.	SÍMI 14185