





Samþykkt þann

3 0 SEPT. 1997


Byggingatulltrunn / Hafnarfirði
Erlendur Hjálmarsson

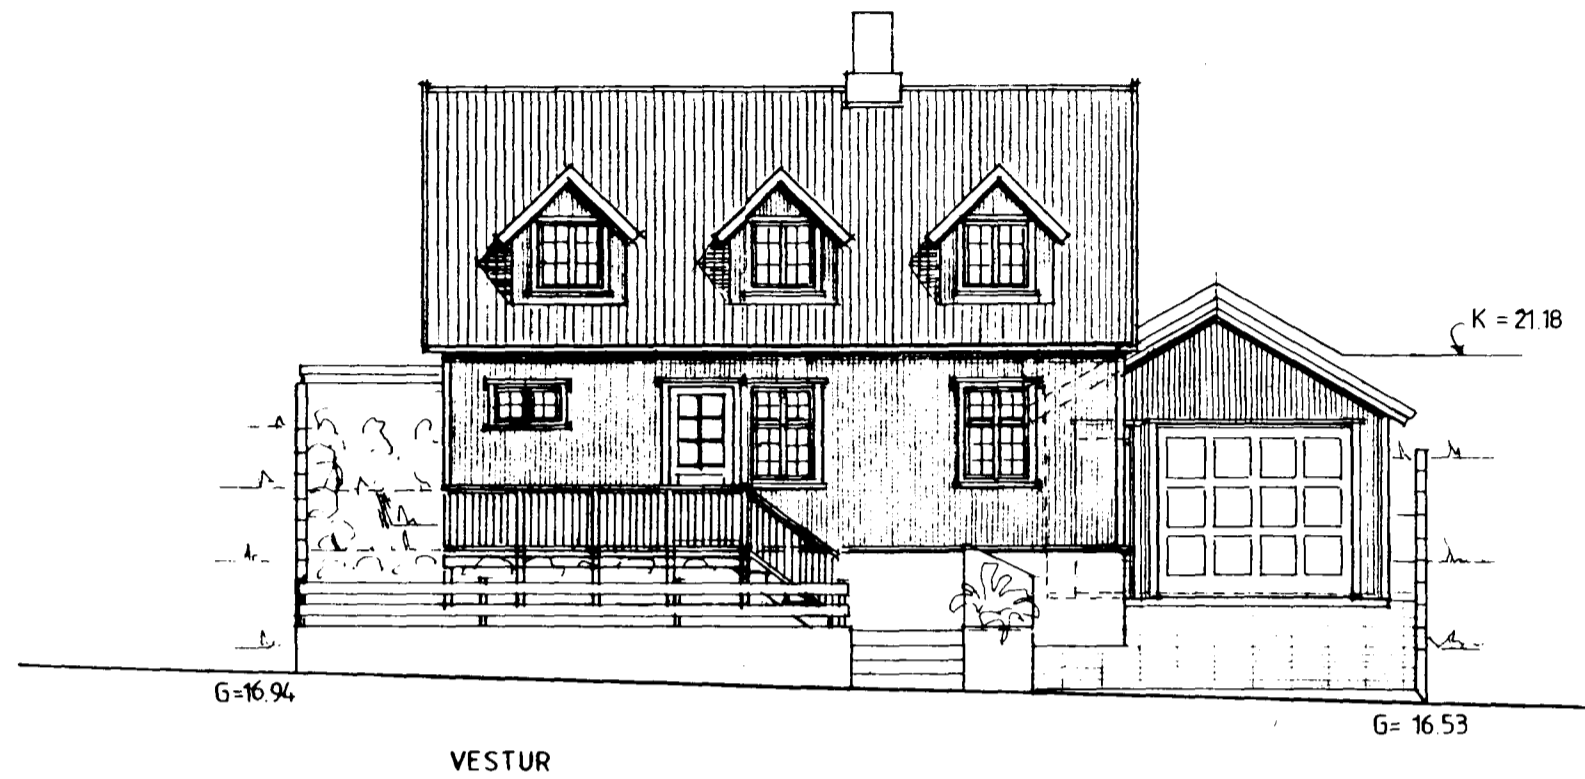


VESTUR

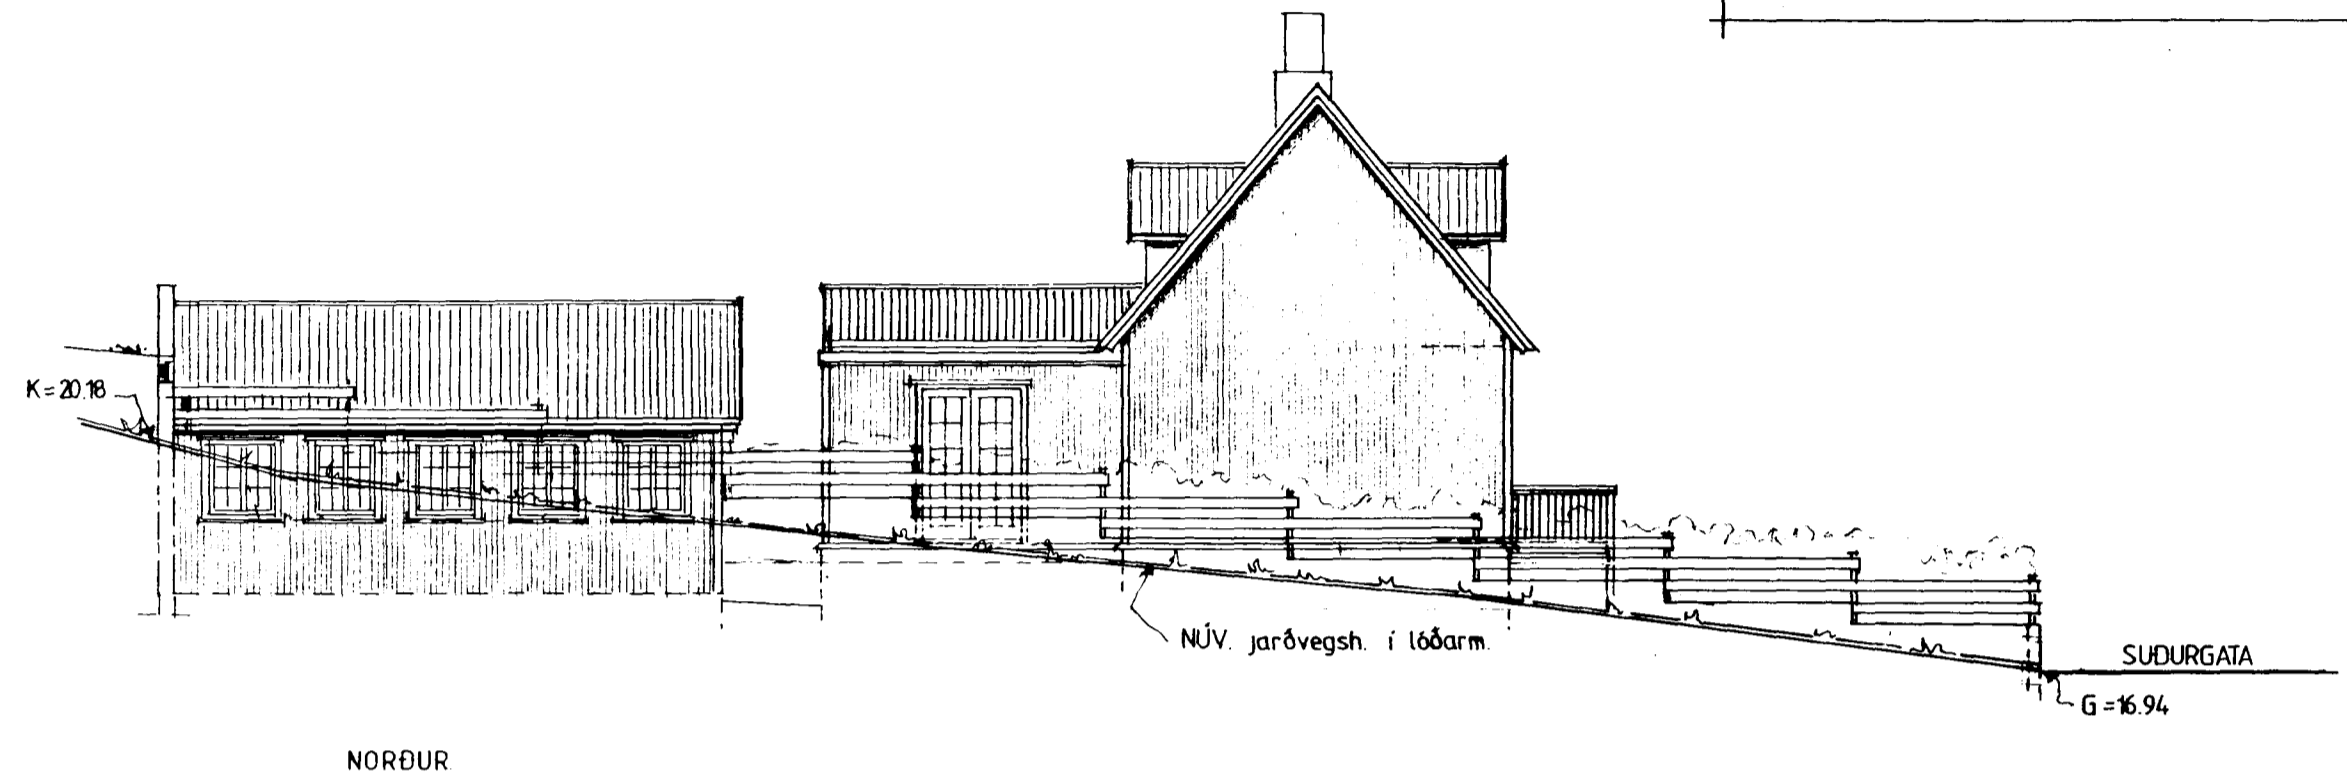

NORÐUR

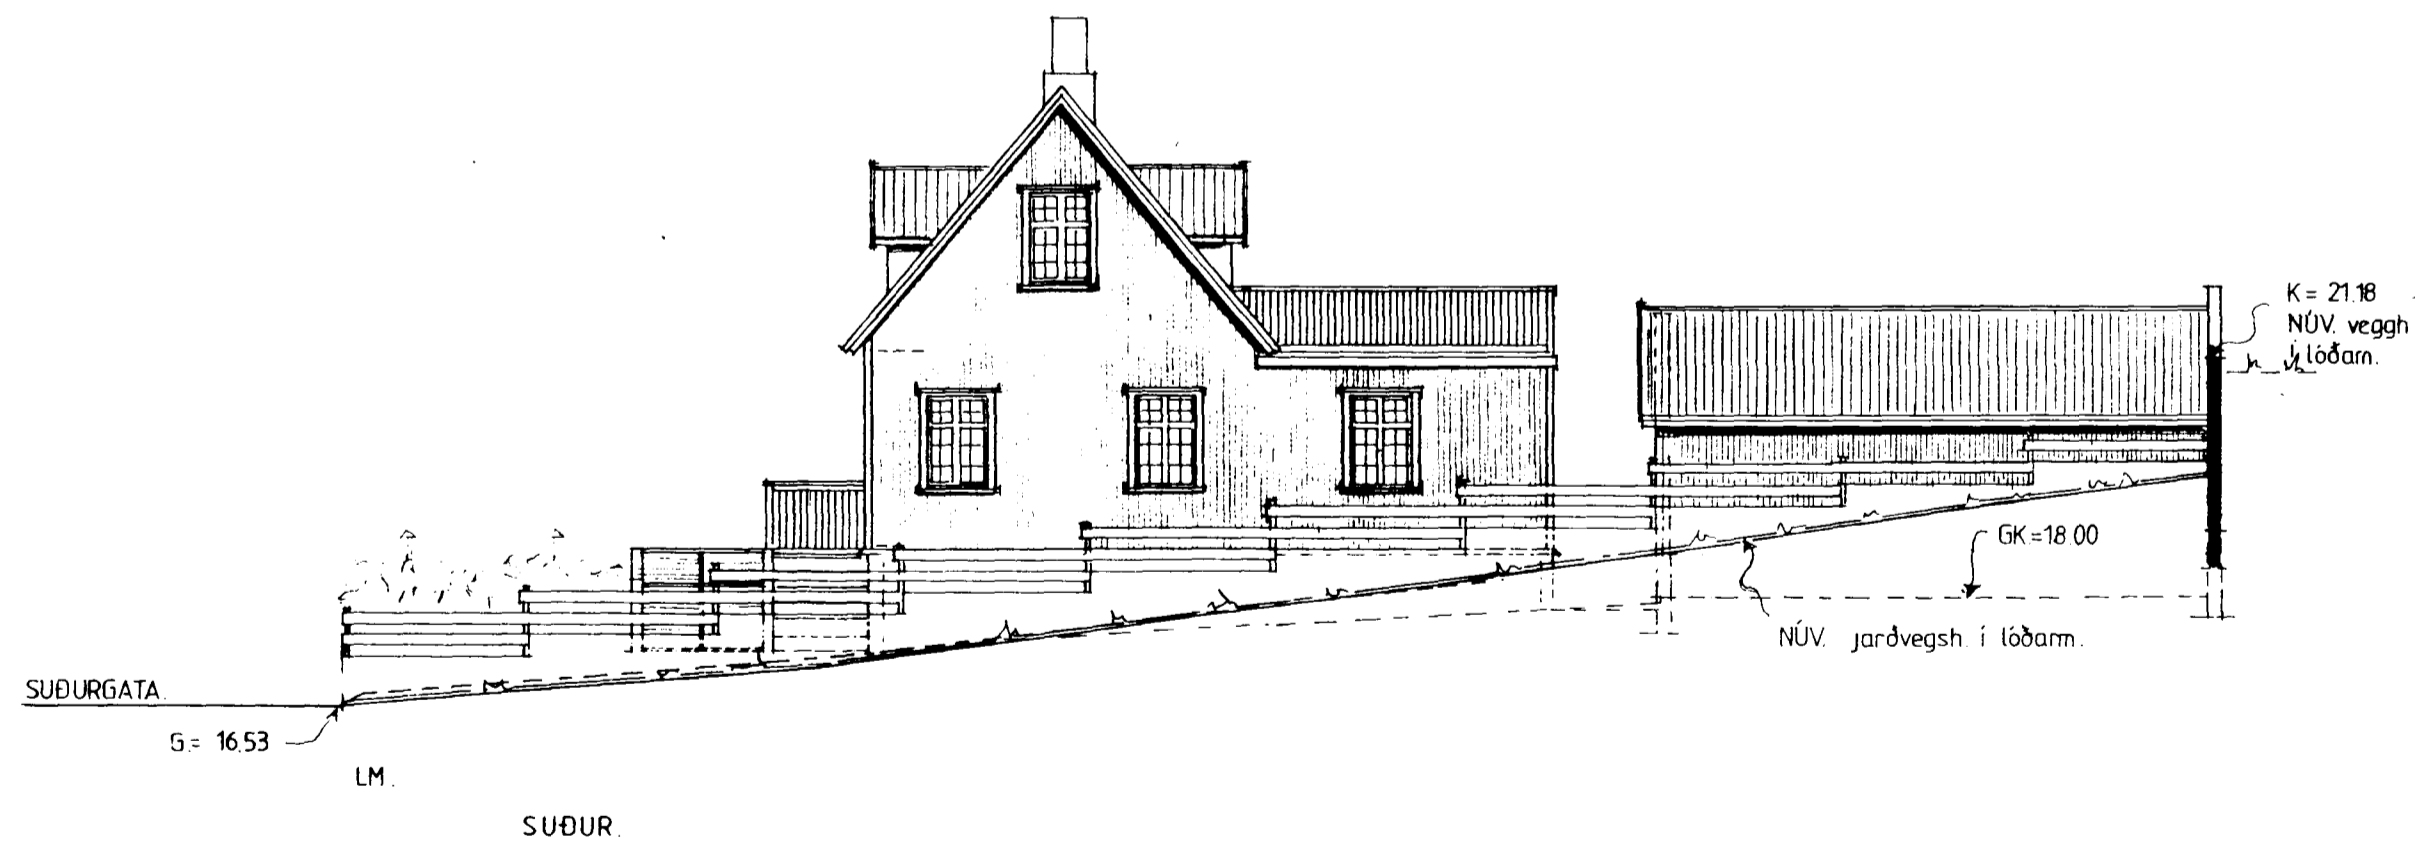

SUÐUR

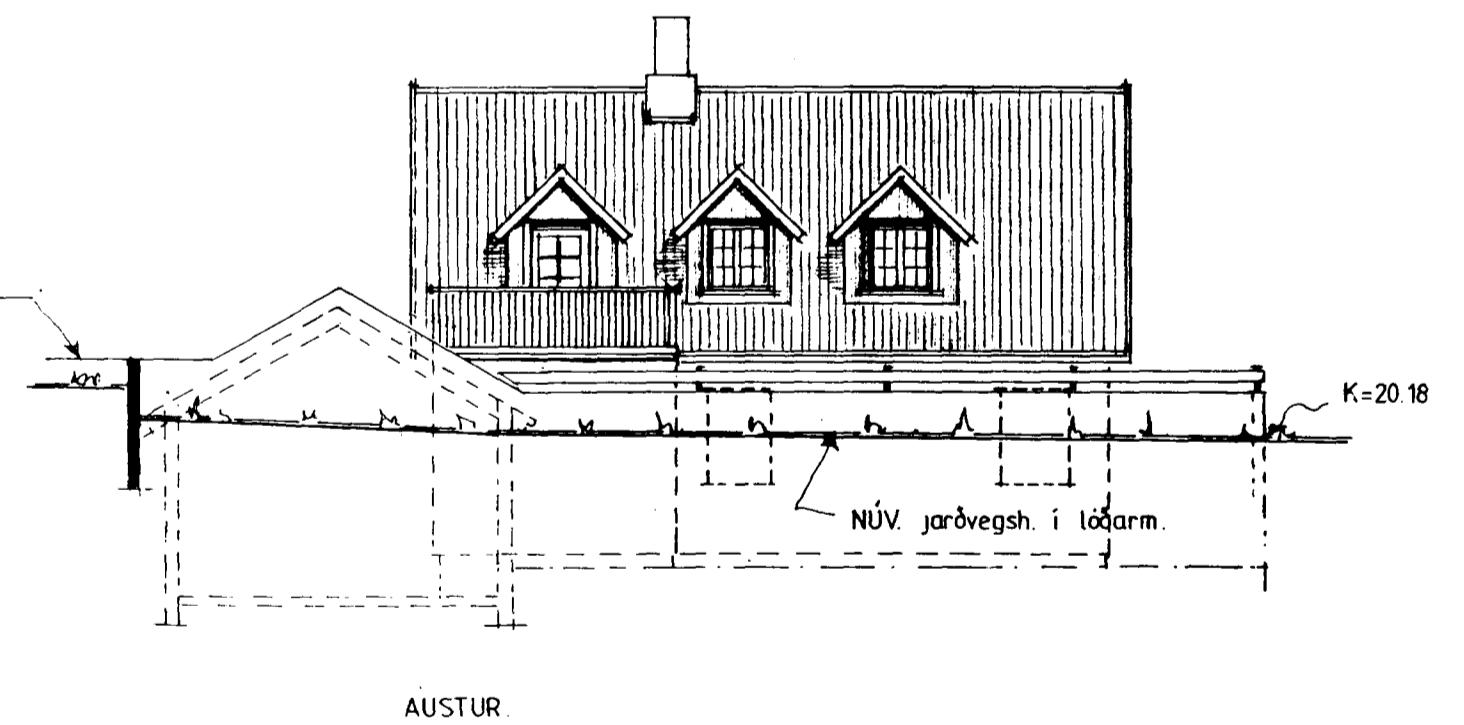

AUSTUR



TEIKNISTOFA
DALSHRAUNI 13
220 HAFNARFIRÐI

Verkefni. SUÐURGATA 53a. HAFNARF.
BÍLGEYMSLA
ÚTLITSMYNDIR.

Verk nr. 8818	Málkv. 1:100
Dags. APRIL '88	Teikn. nr.
Teikn. HP	T1.02.

ÚTLIT HÚSS SAMKV. TEIKN. FRÁ 23. 2. 83. BRAGI BLUMENSTEIN ARK.
LÖB HÆÐARMÆLD 23. 4. '88.

HELGI K. PÁLSSON Innanhússarkitekt F.HÍ.

frjáls þróun 150500-2329

BREYTT 22.09.1997. BÍLGEYMSLA/BB.