

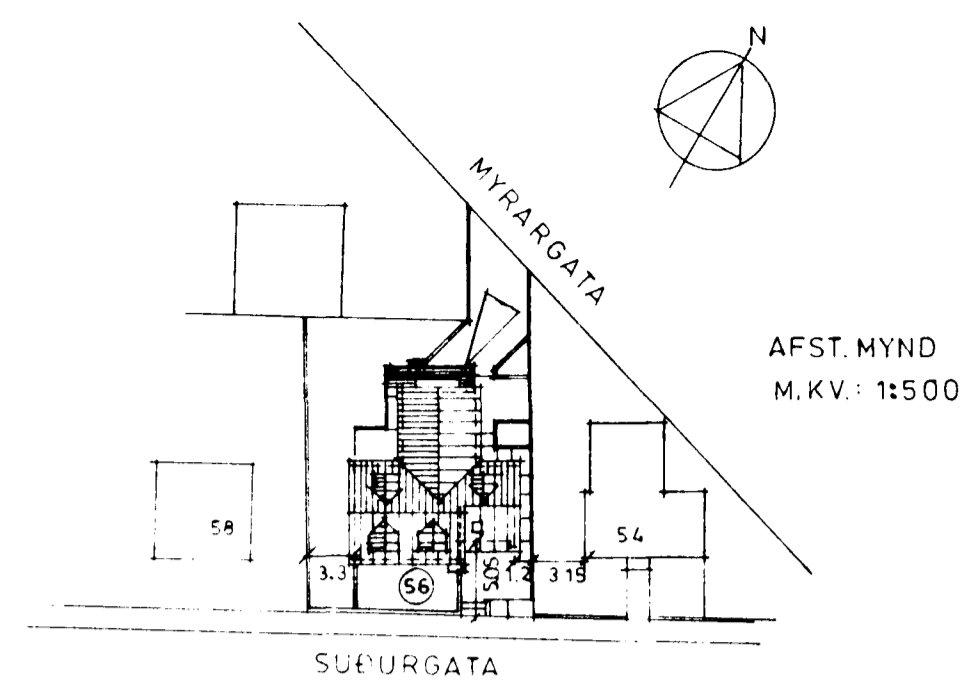
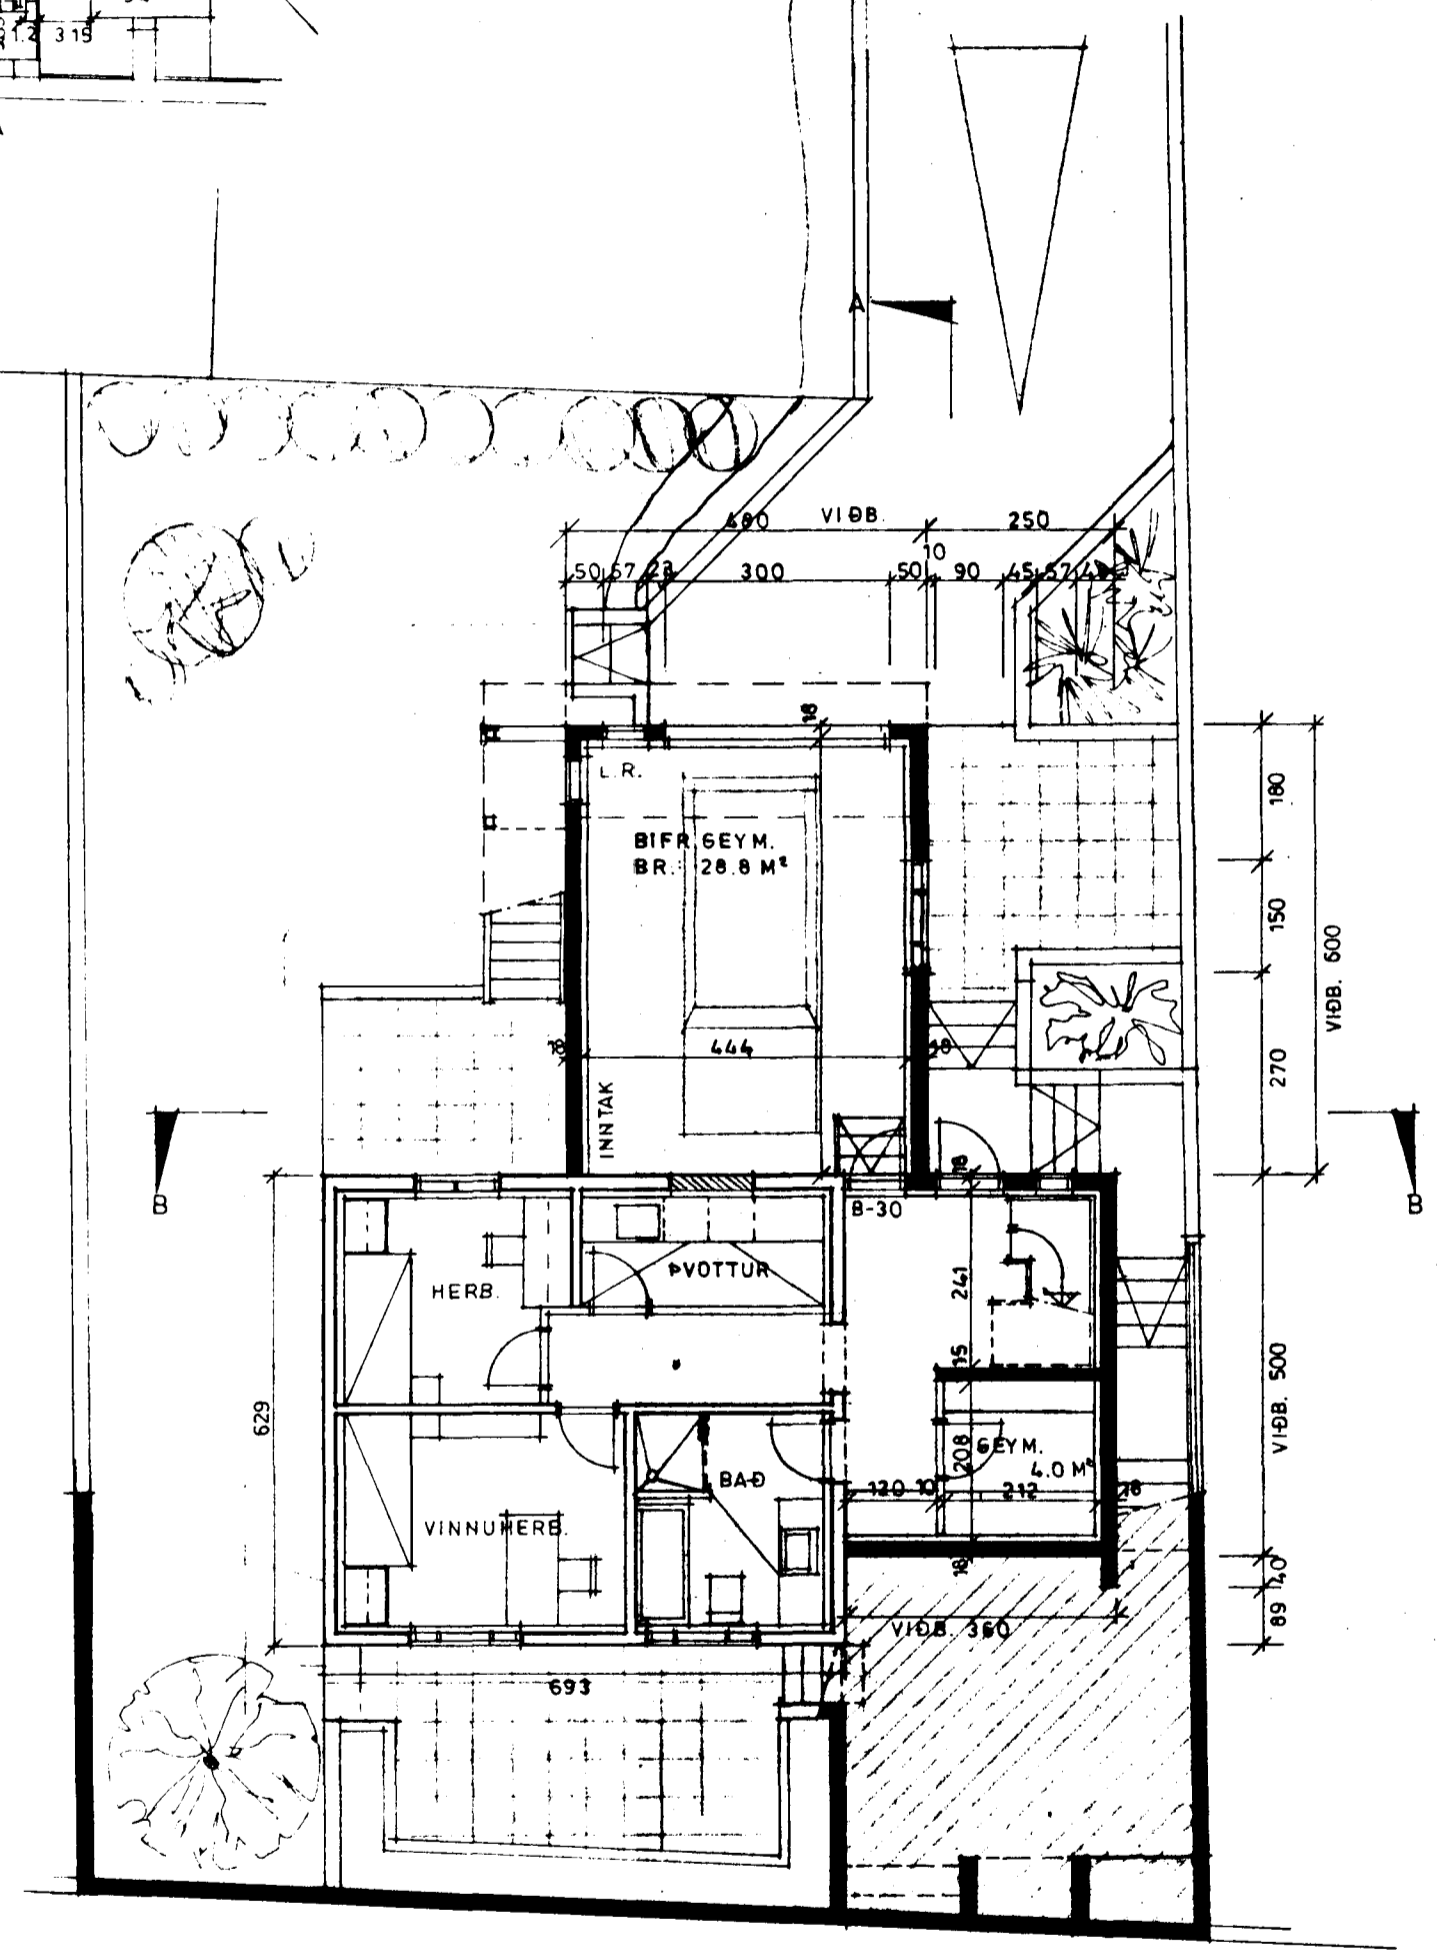


Sampykkt á fundi bygginga-
nefndar þ. 17. 4. 1997
BYGGINGAFULLTRÚINN
Í HAFNARFIRÐI

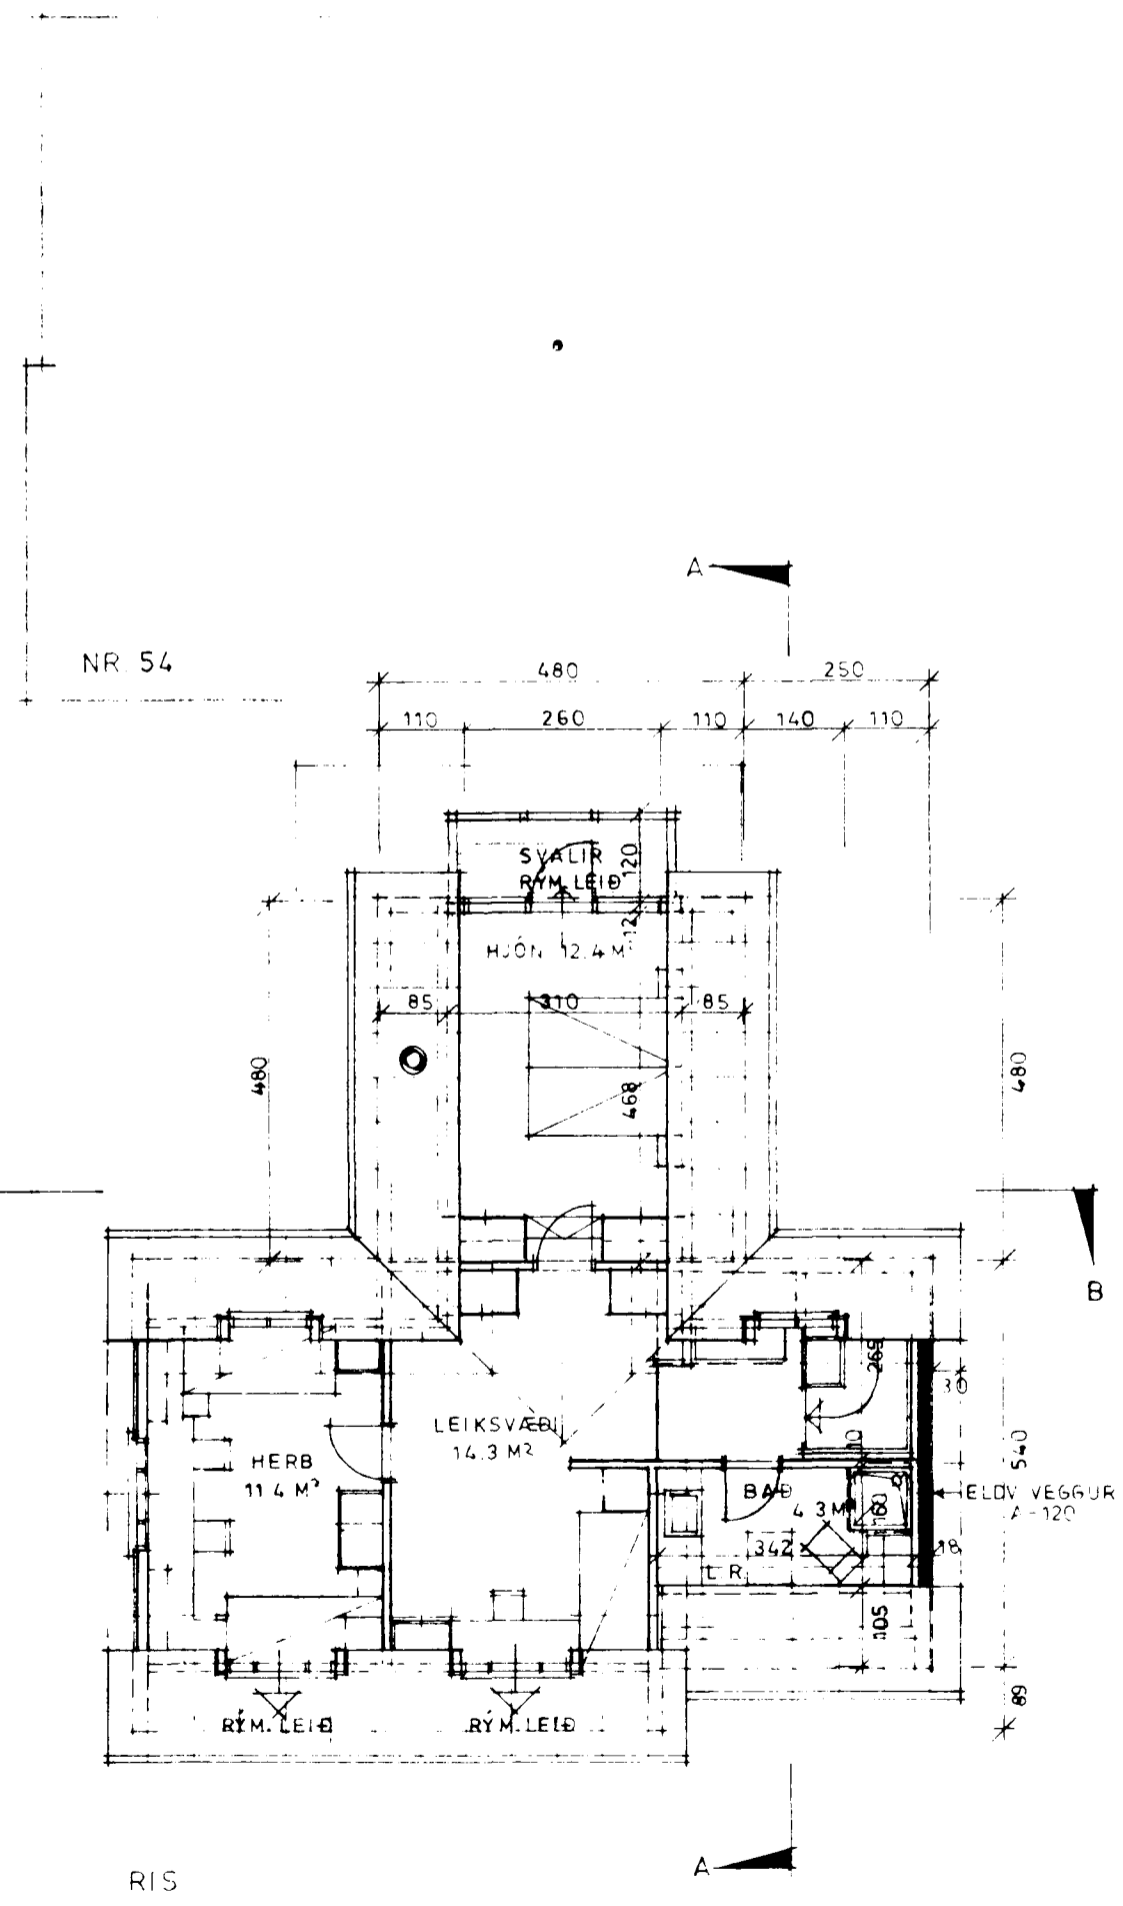

SUÐURGATA 56

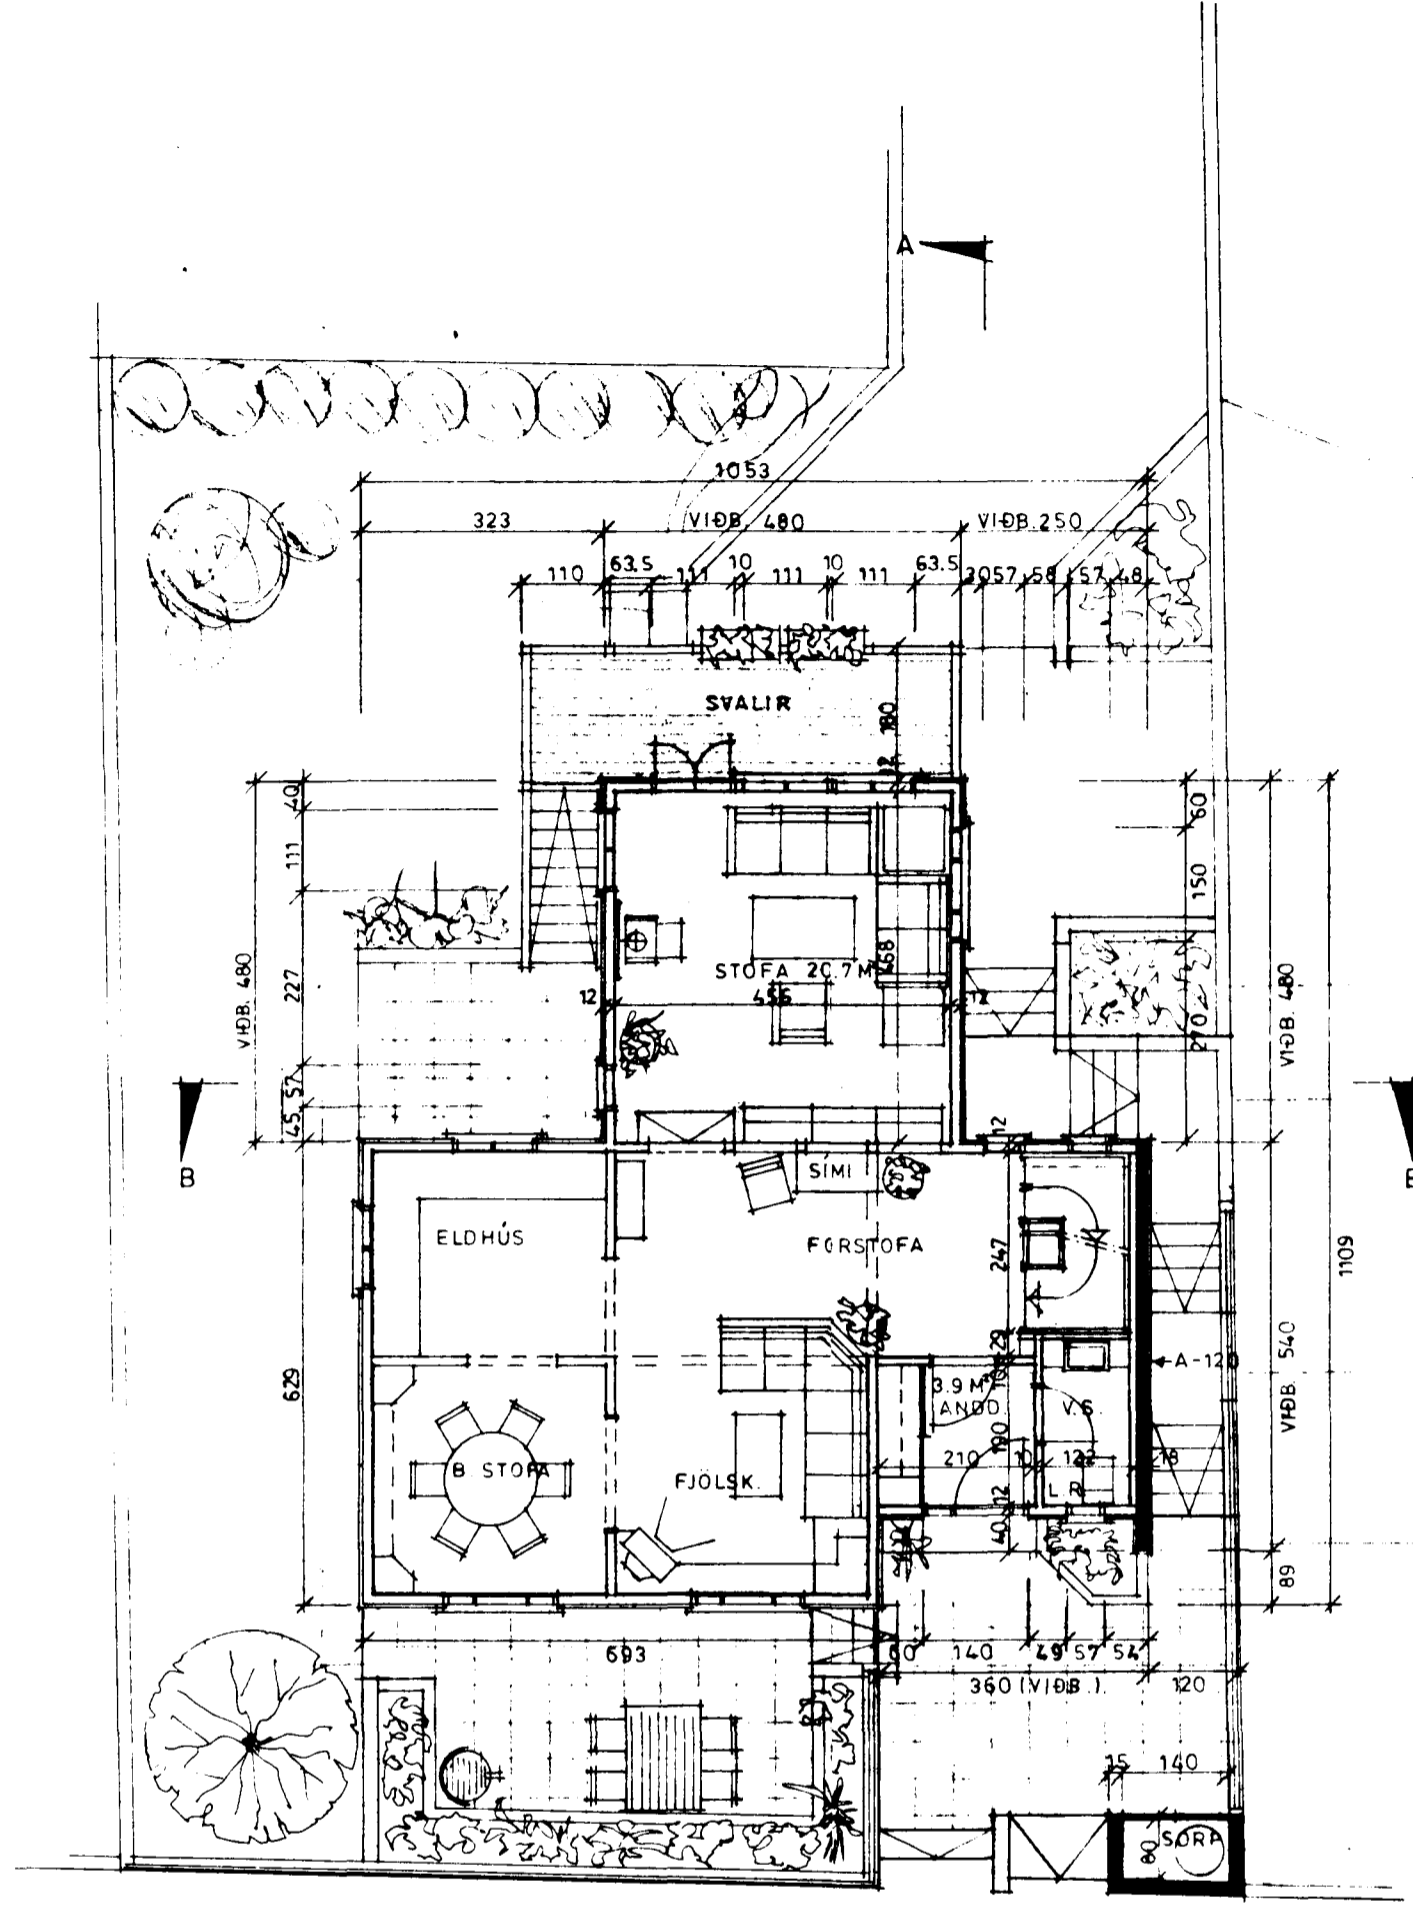

BRÚTTÓ STÆRÐIR:

	FLATARMÁL	RÚMMÁL
NÚV. BYGGING (ÁN BÍSLAG):	113.0 M ²	315.0 M ³
NÝBYGGING :	82.5 M ²	242.0 M ³
BIFR. GEYM. :	28.8 M ²	86.0 M ³
SAMT. :	224.3 M ²	643.0 M ³
(ÍBÚÐ 195.5 M ²)		(ÍBÚÐ 557.0 M ³)

Ólafur Þorvaldsson