




Samþykkt á fundi bygginga-
nefndar þ. 30.5.19.84
BYGGINGAFULLTRÚÐIN
Í HAFNARFIRDI
[Signature]

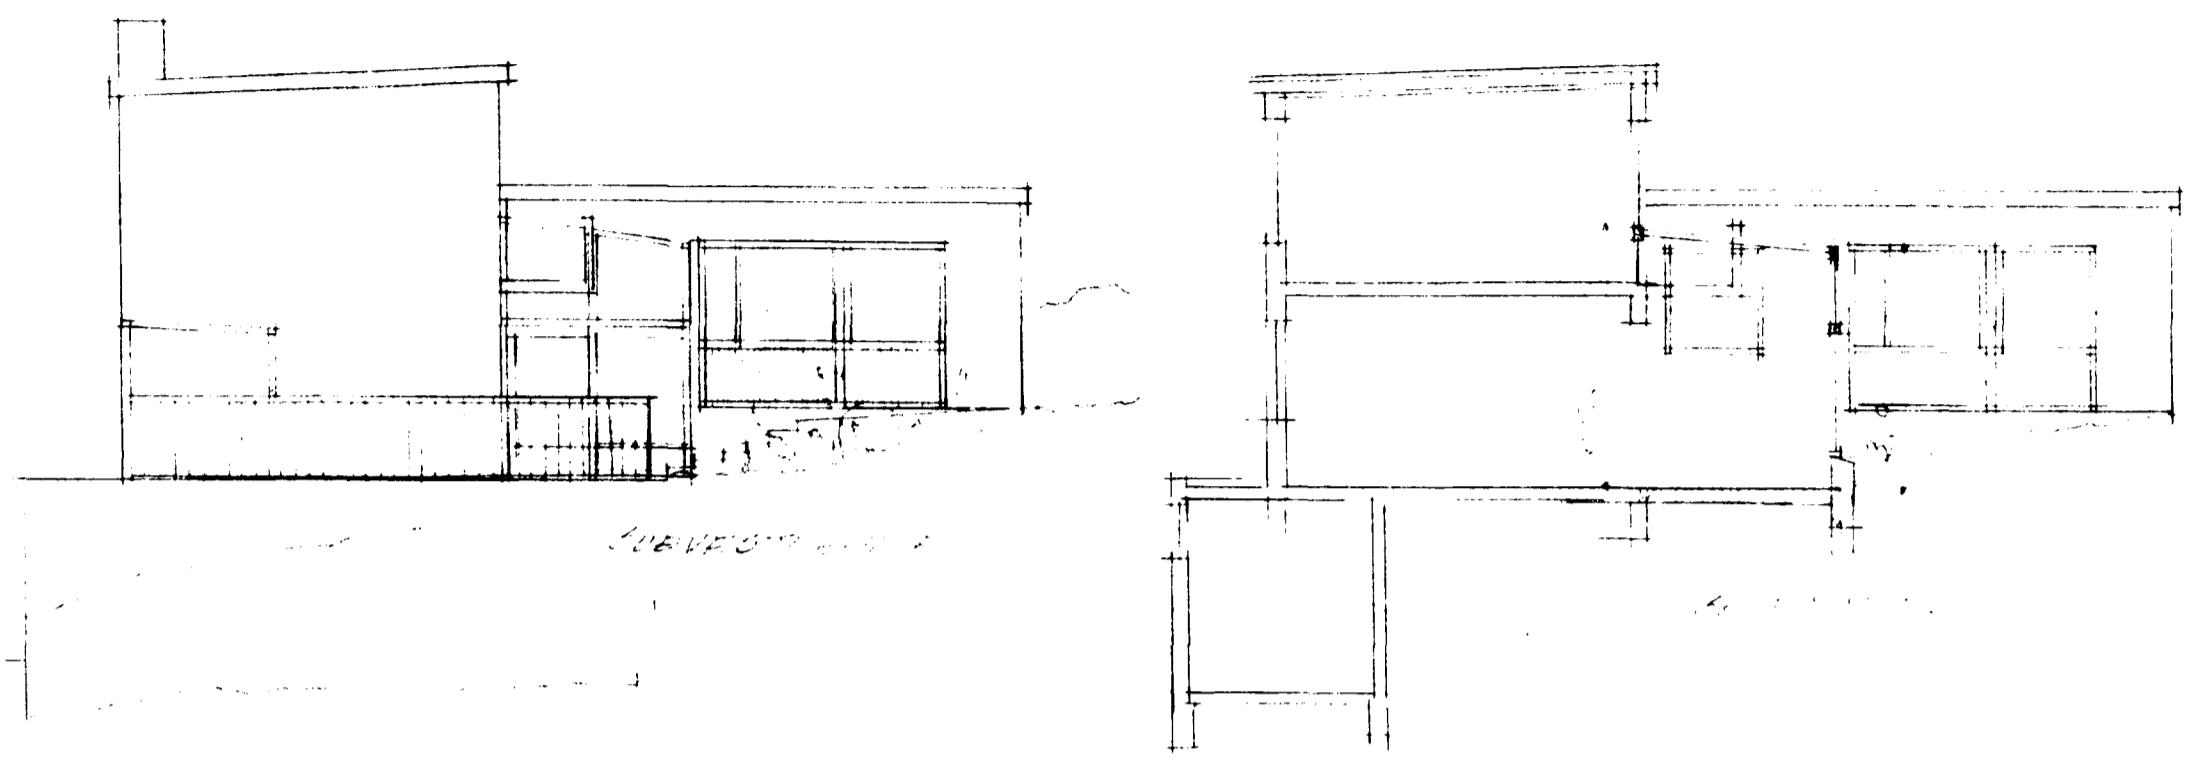


[Handwritten note]

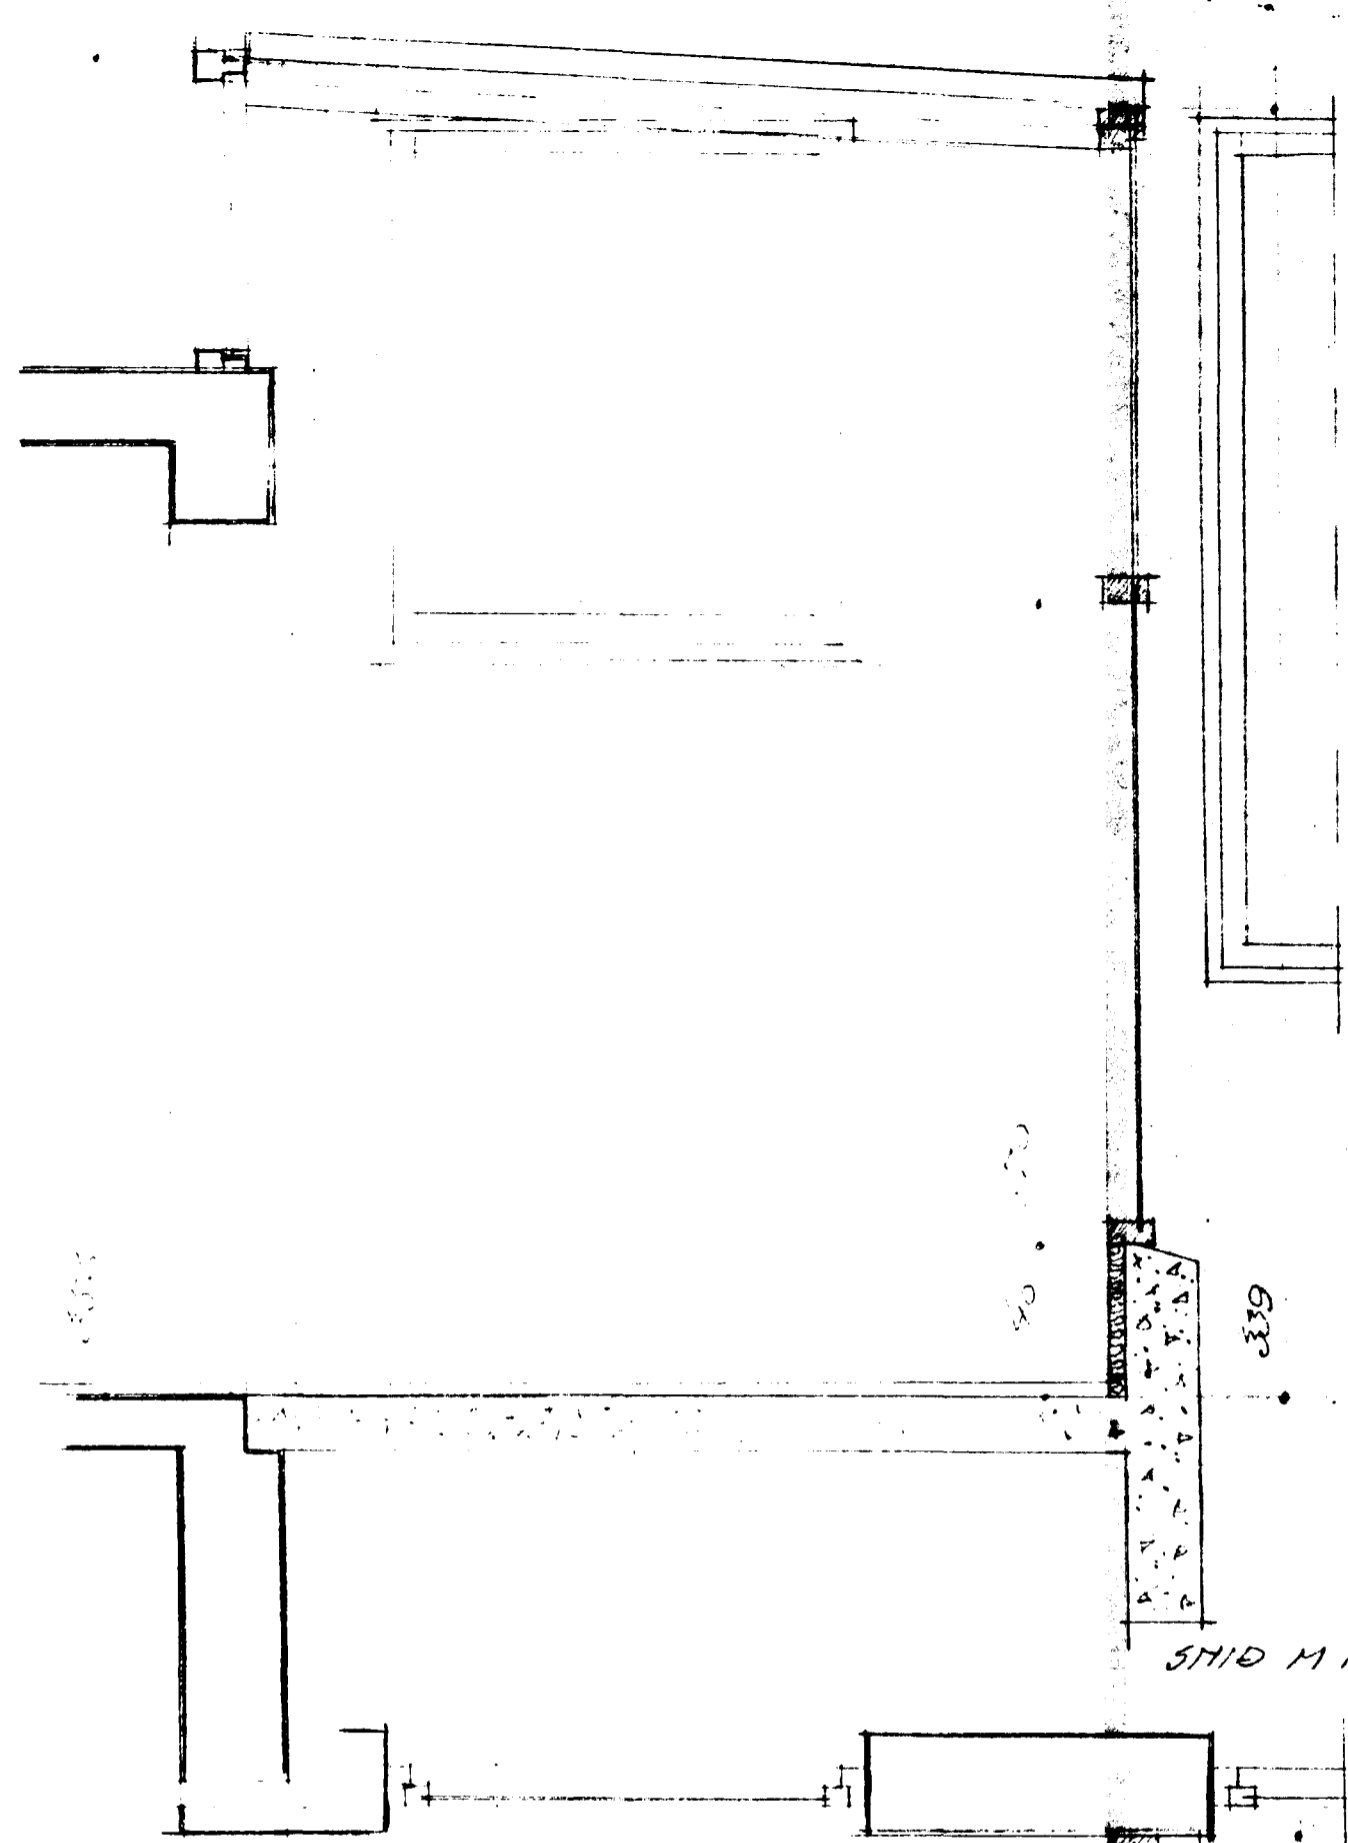

SHID M 1:20

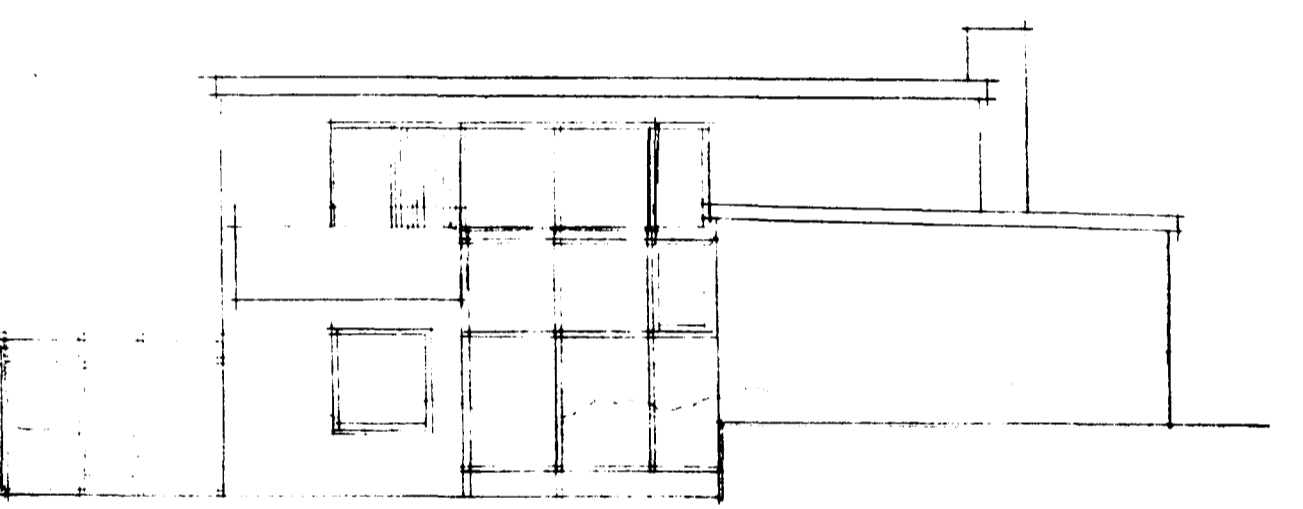

[Handwritten note]

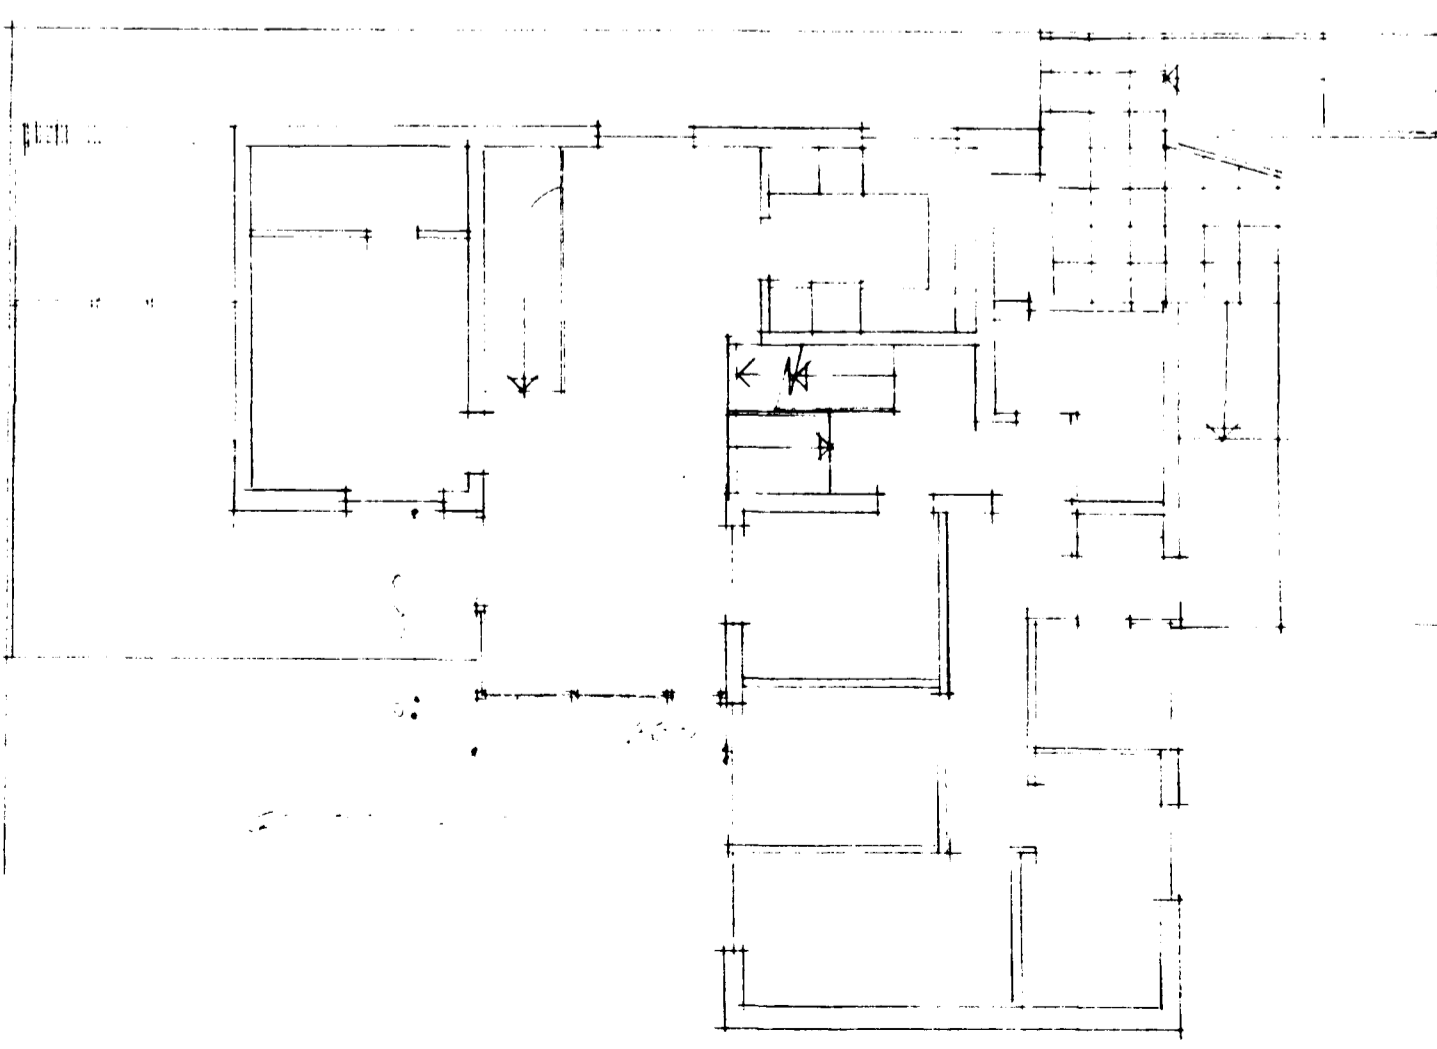

[Handwritten notes and calculations]

8470-0610

SKÚLI H. NORDDAHL, ark. F.A.Í
VÍDIMEL 55 - 107 REYKJAVÍK - S. 12160

JUDVIGJITA G.
HAFNARFIRDI
1:20 / 1:100 / 1:500 19.5.84
BLÓMISLEIÐ - STÆRHTUN
[Signature]

125
260
SHID M 1:20