



Sud-vestur 1:100

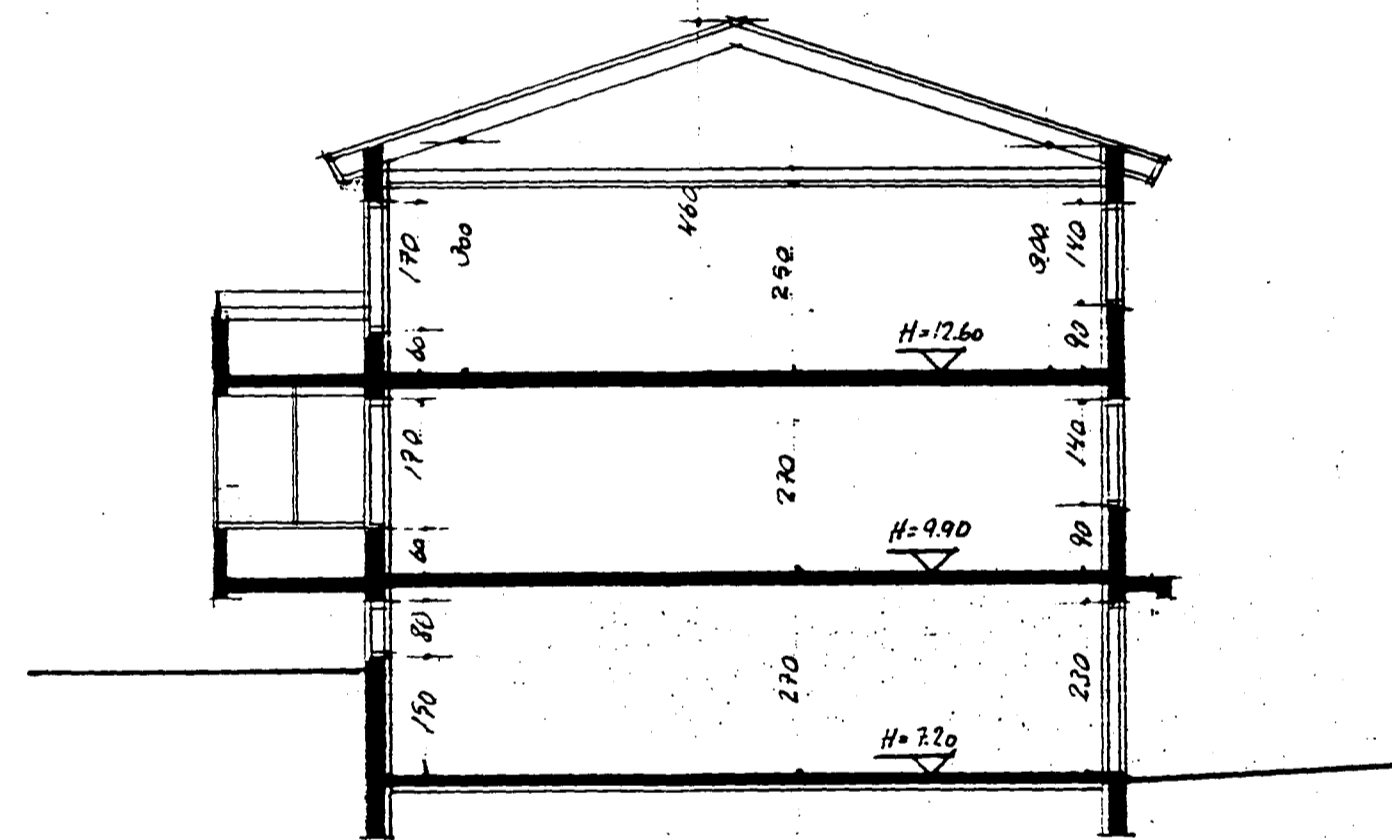

Snid A-A 1:100

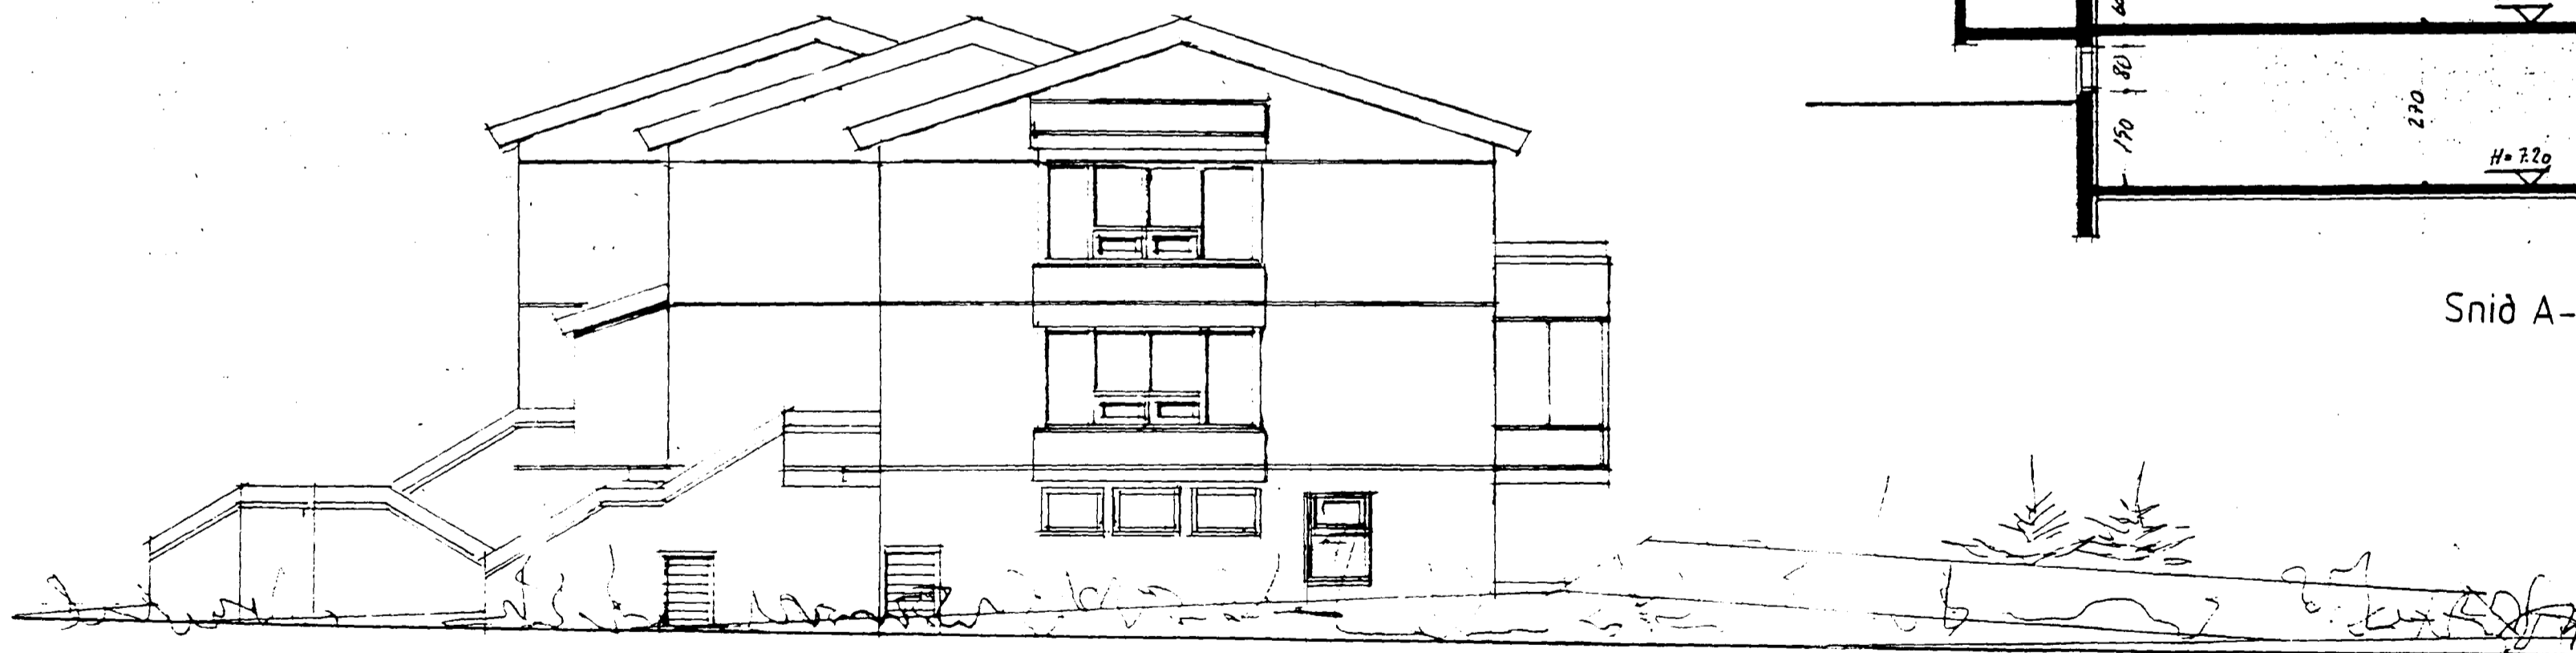

Nord-austur 1:100

07.10 '99 Kristín Jónsdóttir	
O.K.Arkitektar	s.554-0340
Sudurgata 94, 1.hæð, sólstofa	Nýbýlavegi 22
hlíðar og sneiding Kristín Jónsdóttir	kt.080751-4199
dags. 07.09.1999 br. 05.10 '99	hannað Kristín Jónsdóttir
	mk. 1:100
	nr. 2