



Inntök samþykkt 28.11.1999.  
 L. RAFFVEITU HAFNARFIRÐI  
 Bjarri Döggert.

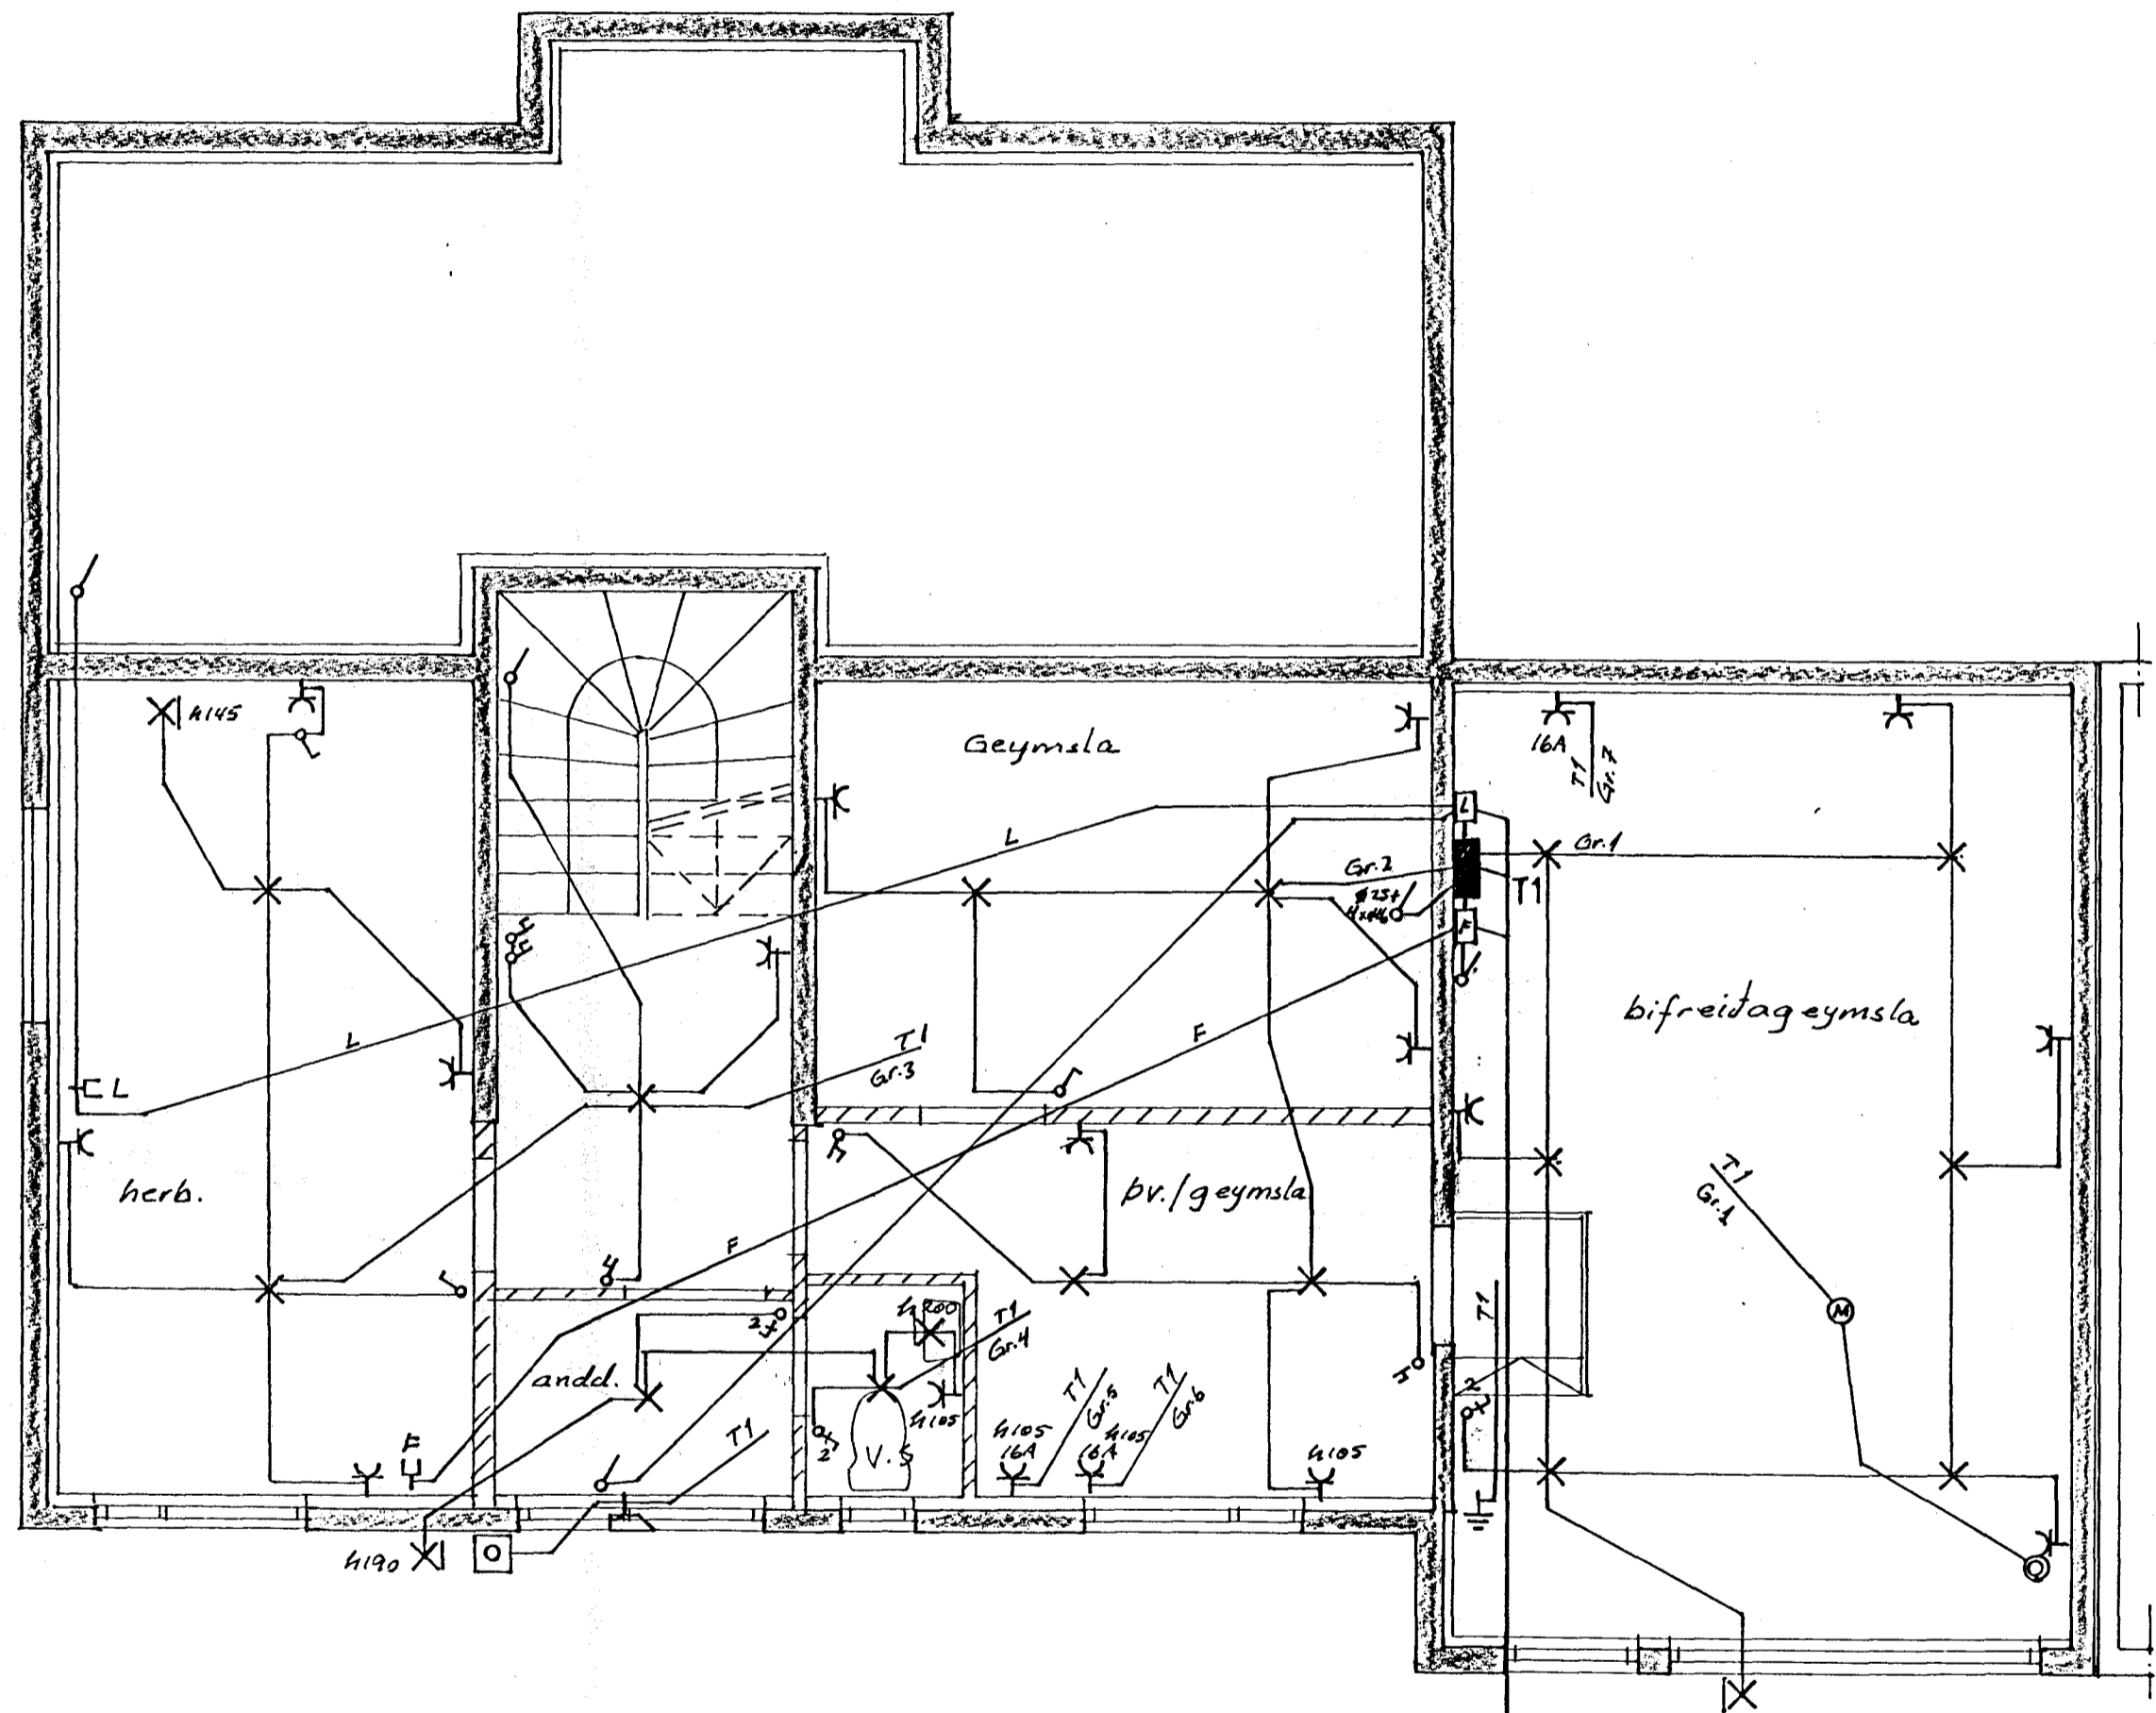

1. hæð 1:50

inntök:  
 R.H.  $\varnothing 50$  + aukarör  $\varnothing 25$  } rör skulu ná út fyrir  
 Sími  $\varnothing 50$  } lóðarmörk  
 loftnet  $\varnothing 50$

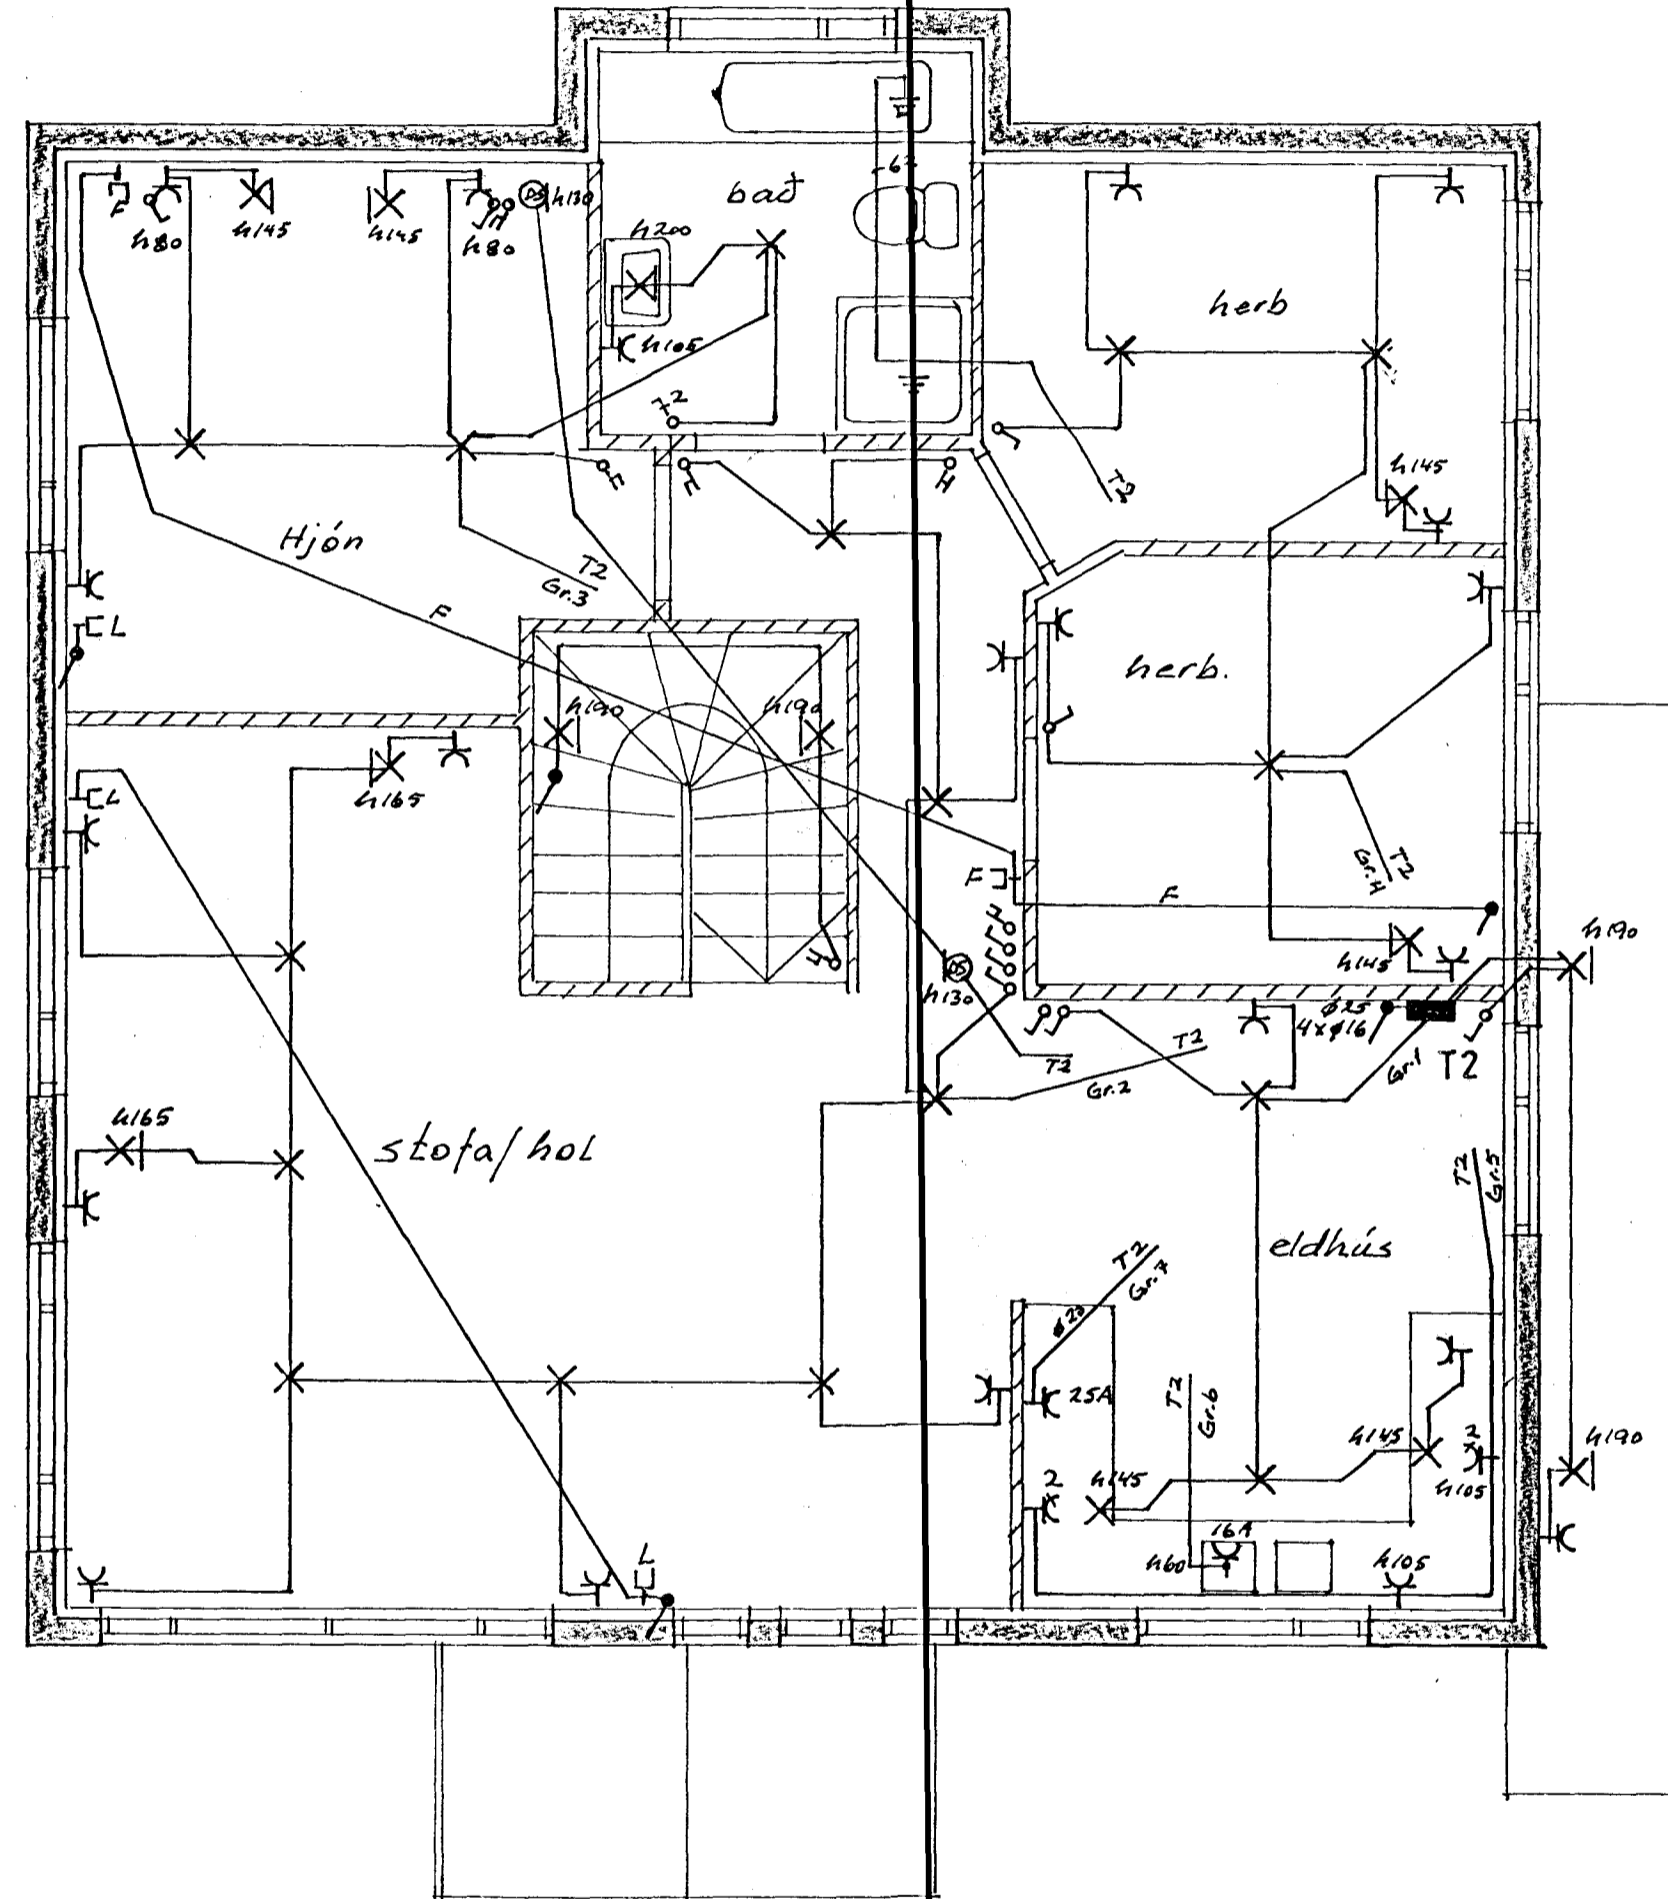

2. hæð 1:50

3520

SUÐURHOLT 12 HAFNARFIRÐI

DAGS.	NAFN	RAFLÖGN OG VEIKSTRÁUMS-LAGNIR	KVARÐI 1:50
FRÖR	des. 98		
TEKN	-11- 7-91		
SAM		Nr. 2.101.98	BL.1 AF 2
För. 9. Hannamann Sími 565 4160			

BREYTING DAGS TEIKN SAMÞ

MÁL.