



Grunnmynd efri hæðar 1:50
Hús nr 14

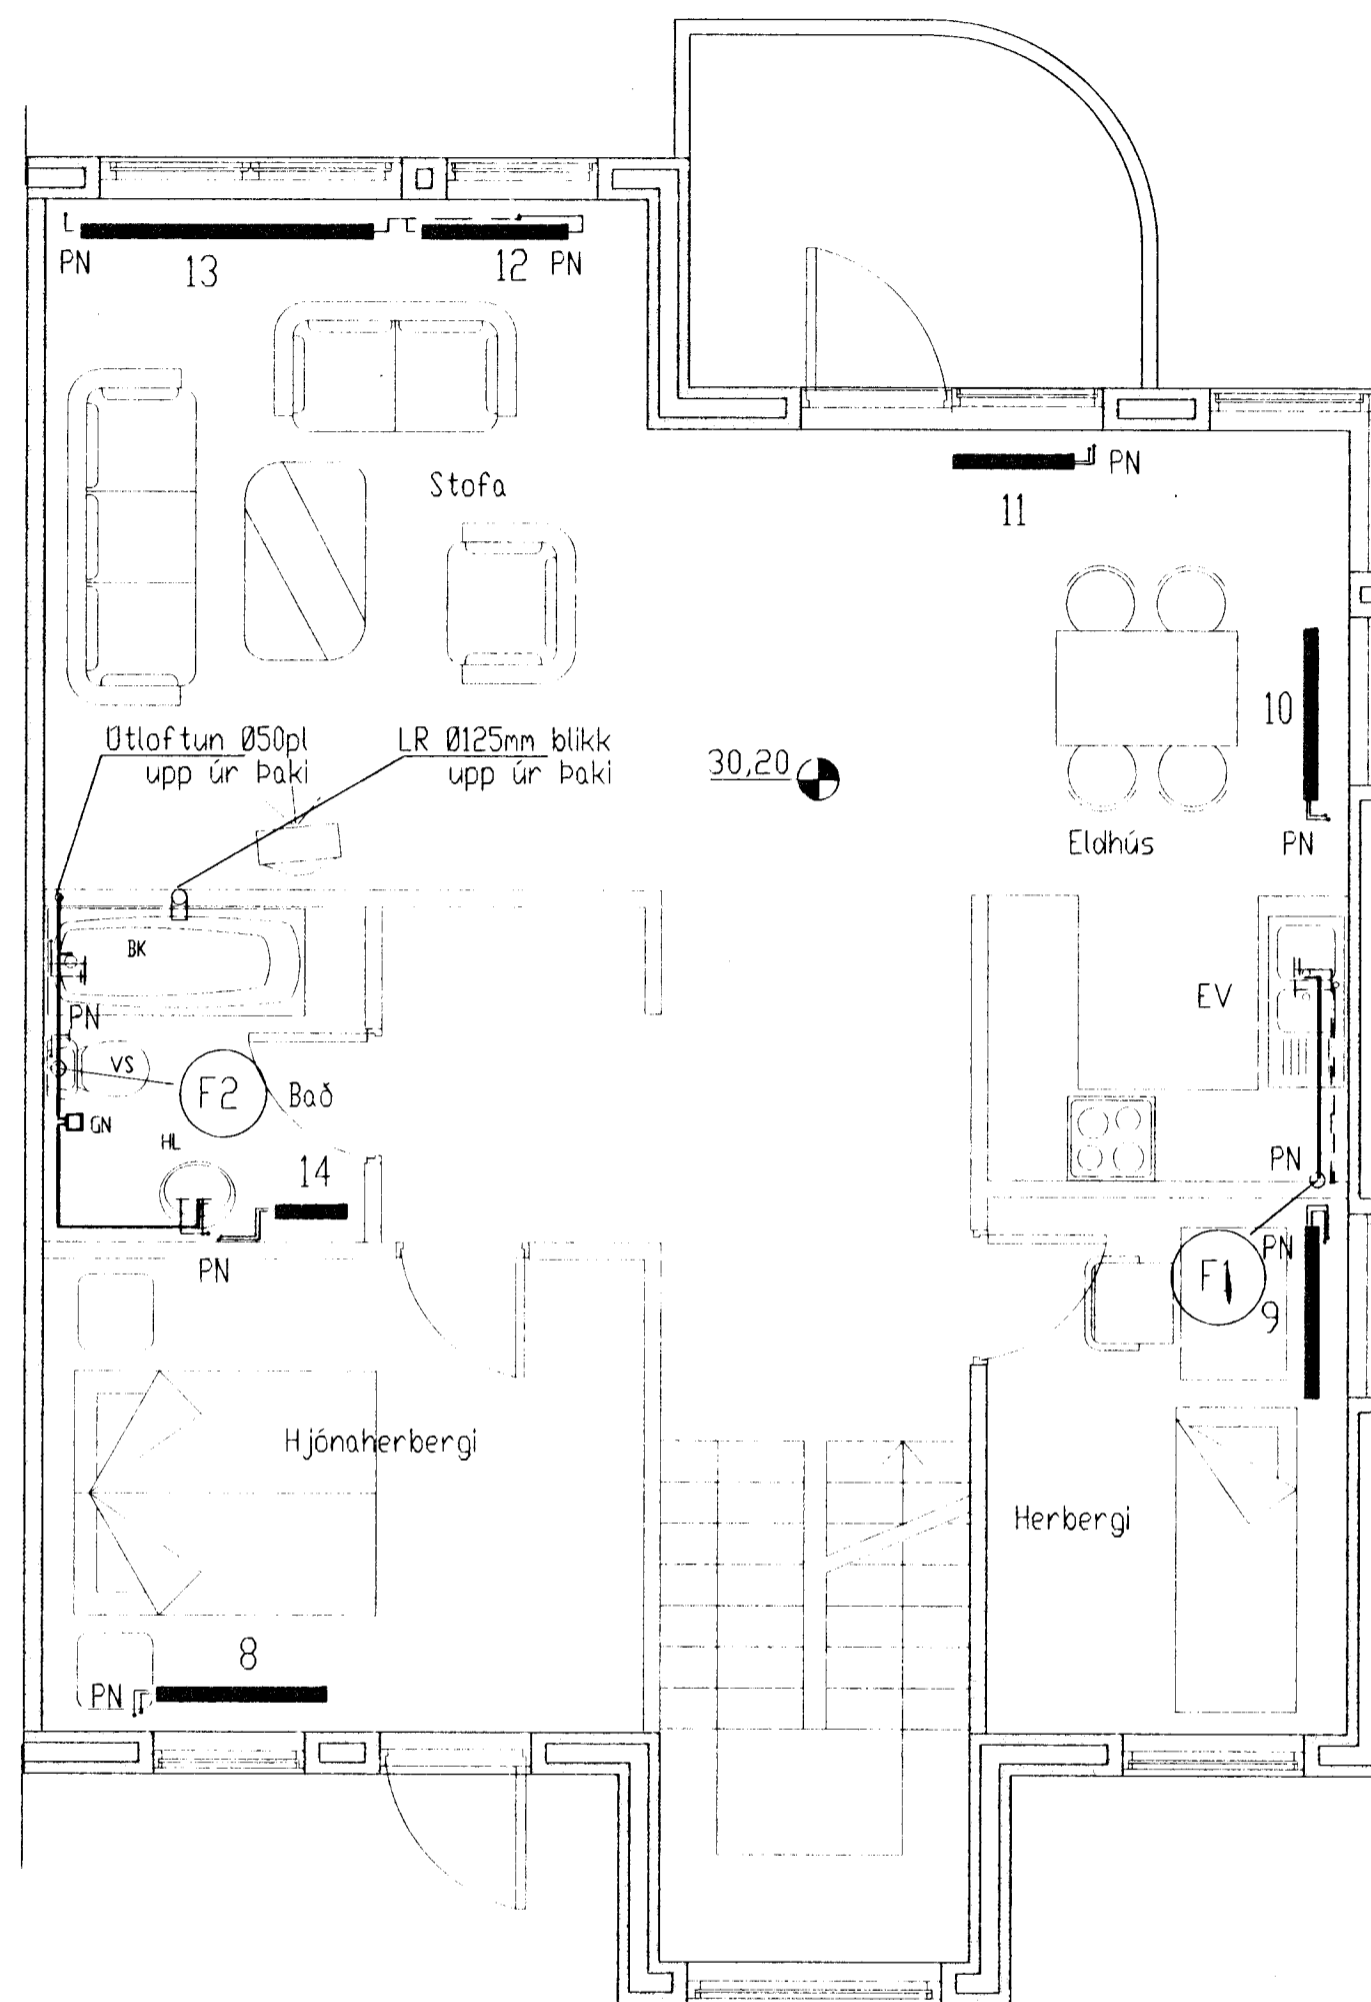

Grunnmynd efri hæðar 1:50
Hús nr 16

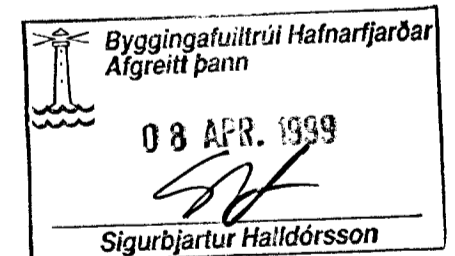

Sh
Aritun aðalhönnuðar skv. gr. 19.2 byggingarreglugerð
(samræming séruppráttá)

Breytingar			Suðurholt 14 og 16	
Nr.	Dags.	Nafn		
			Tæknipjónusta Bjarna Árnasonar ehf.	<i>Bjarni Arnason</i> Mkv. 1:50
			Smiðjuvegi 11 s: 564 2260 fax: 564 4681	
			Grunnmynd efri hæðar	Nr. 3L
			ofan og neysluvatnslagnir	Dags. 25.03.'99
				kt.:290461-4489