




SNID -V 1:10

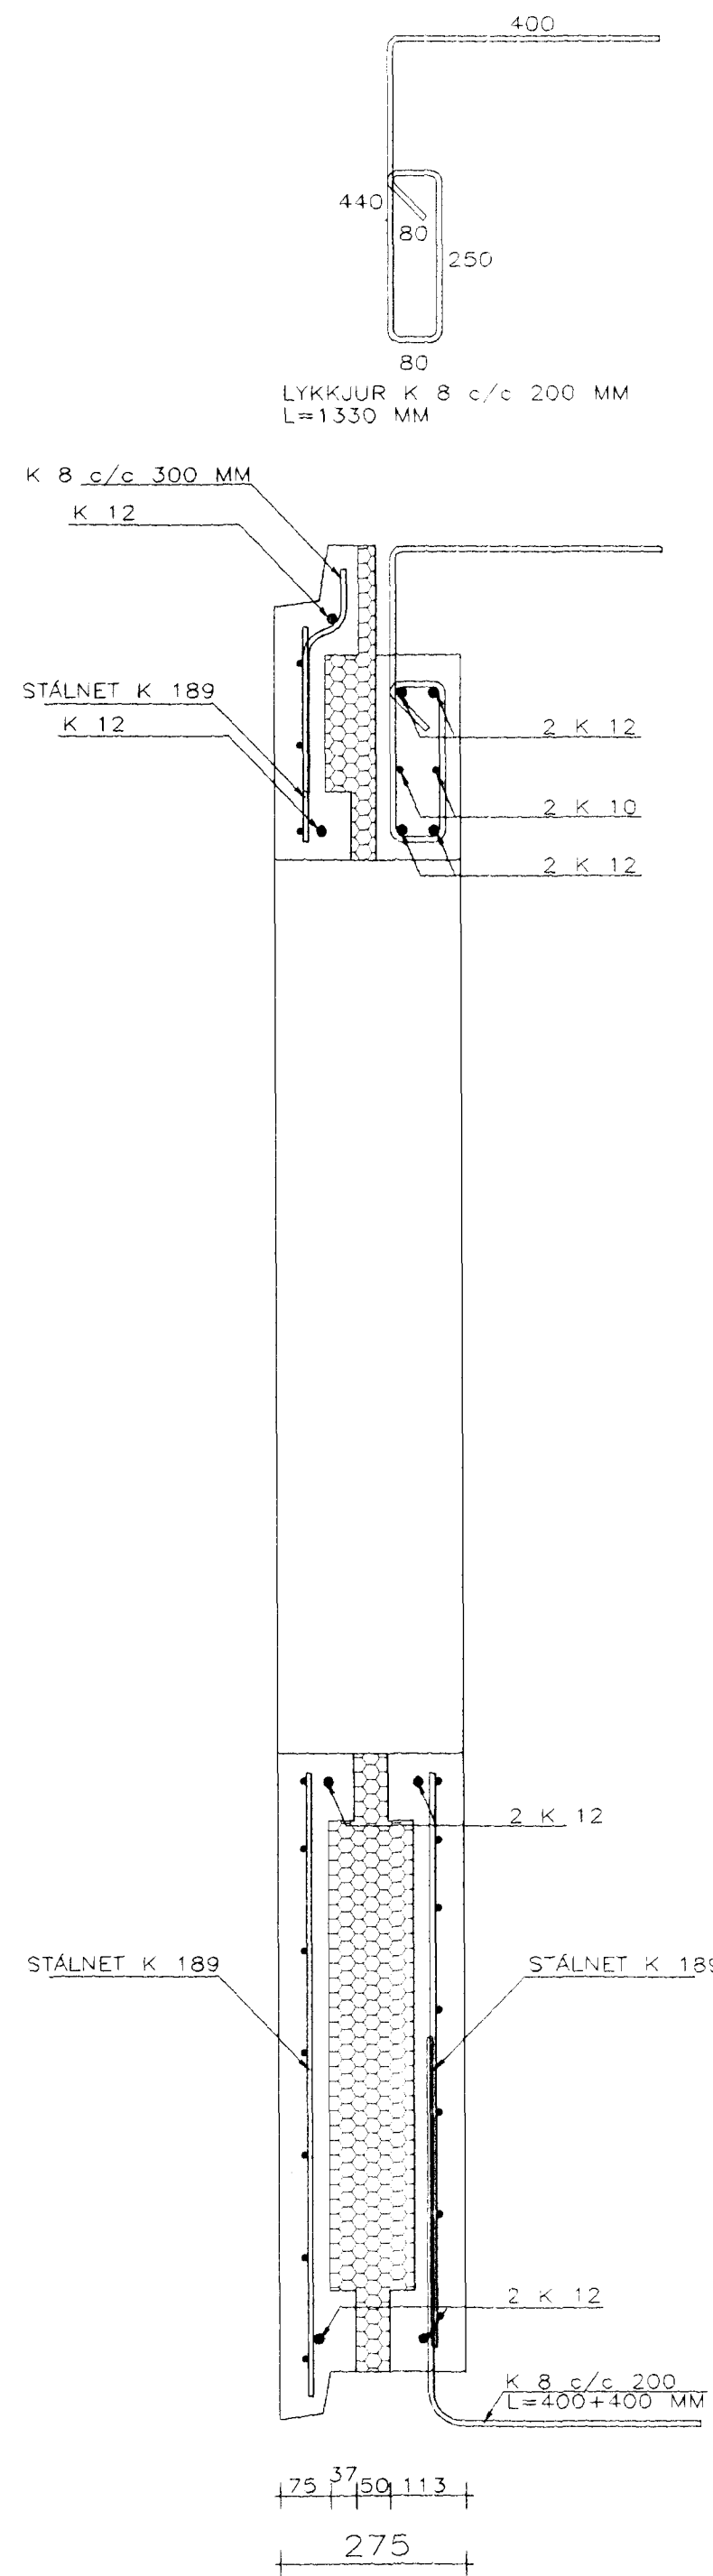

SNID -U 1:10

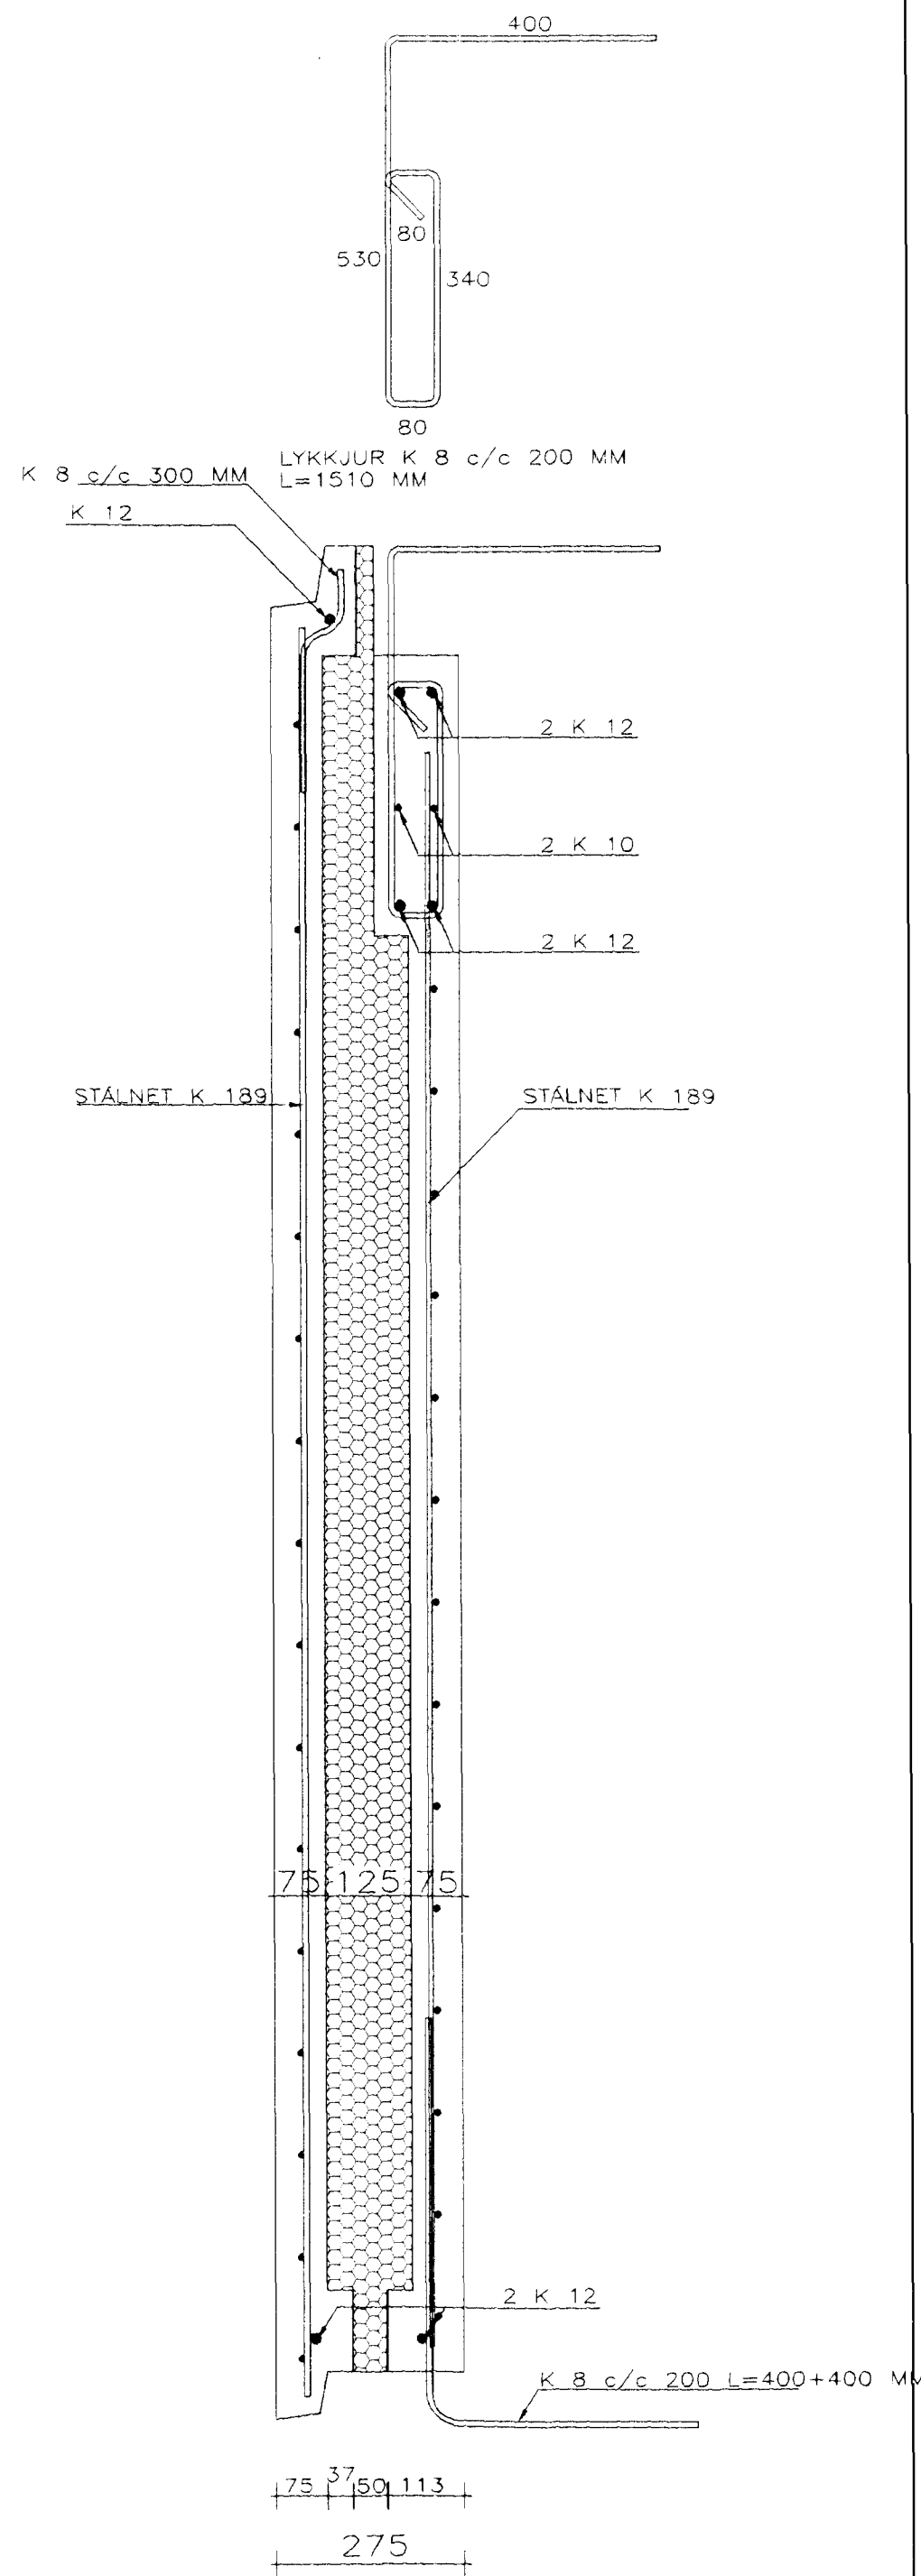

SNID -T 1:10

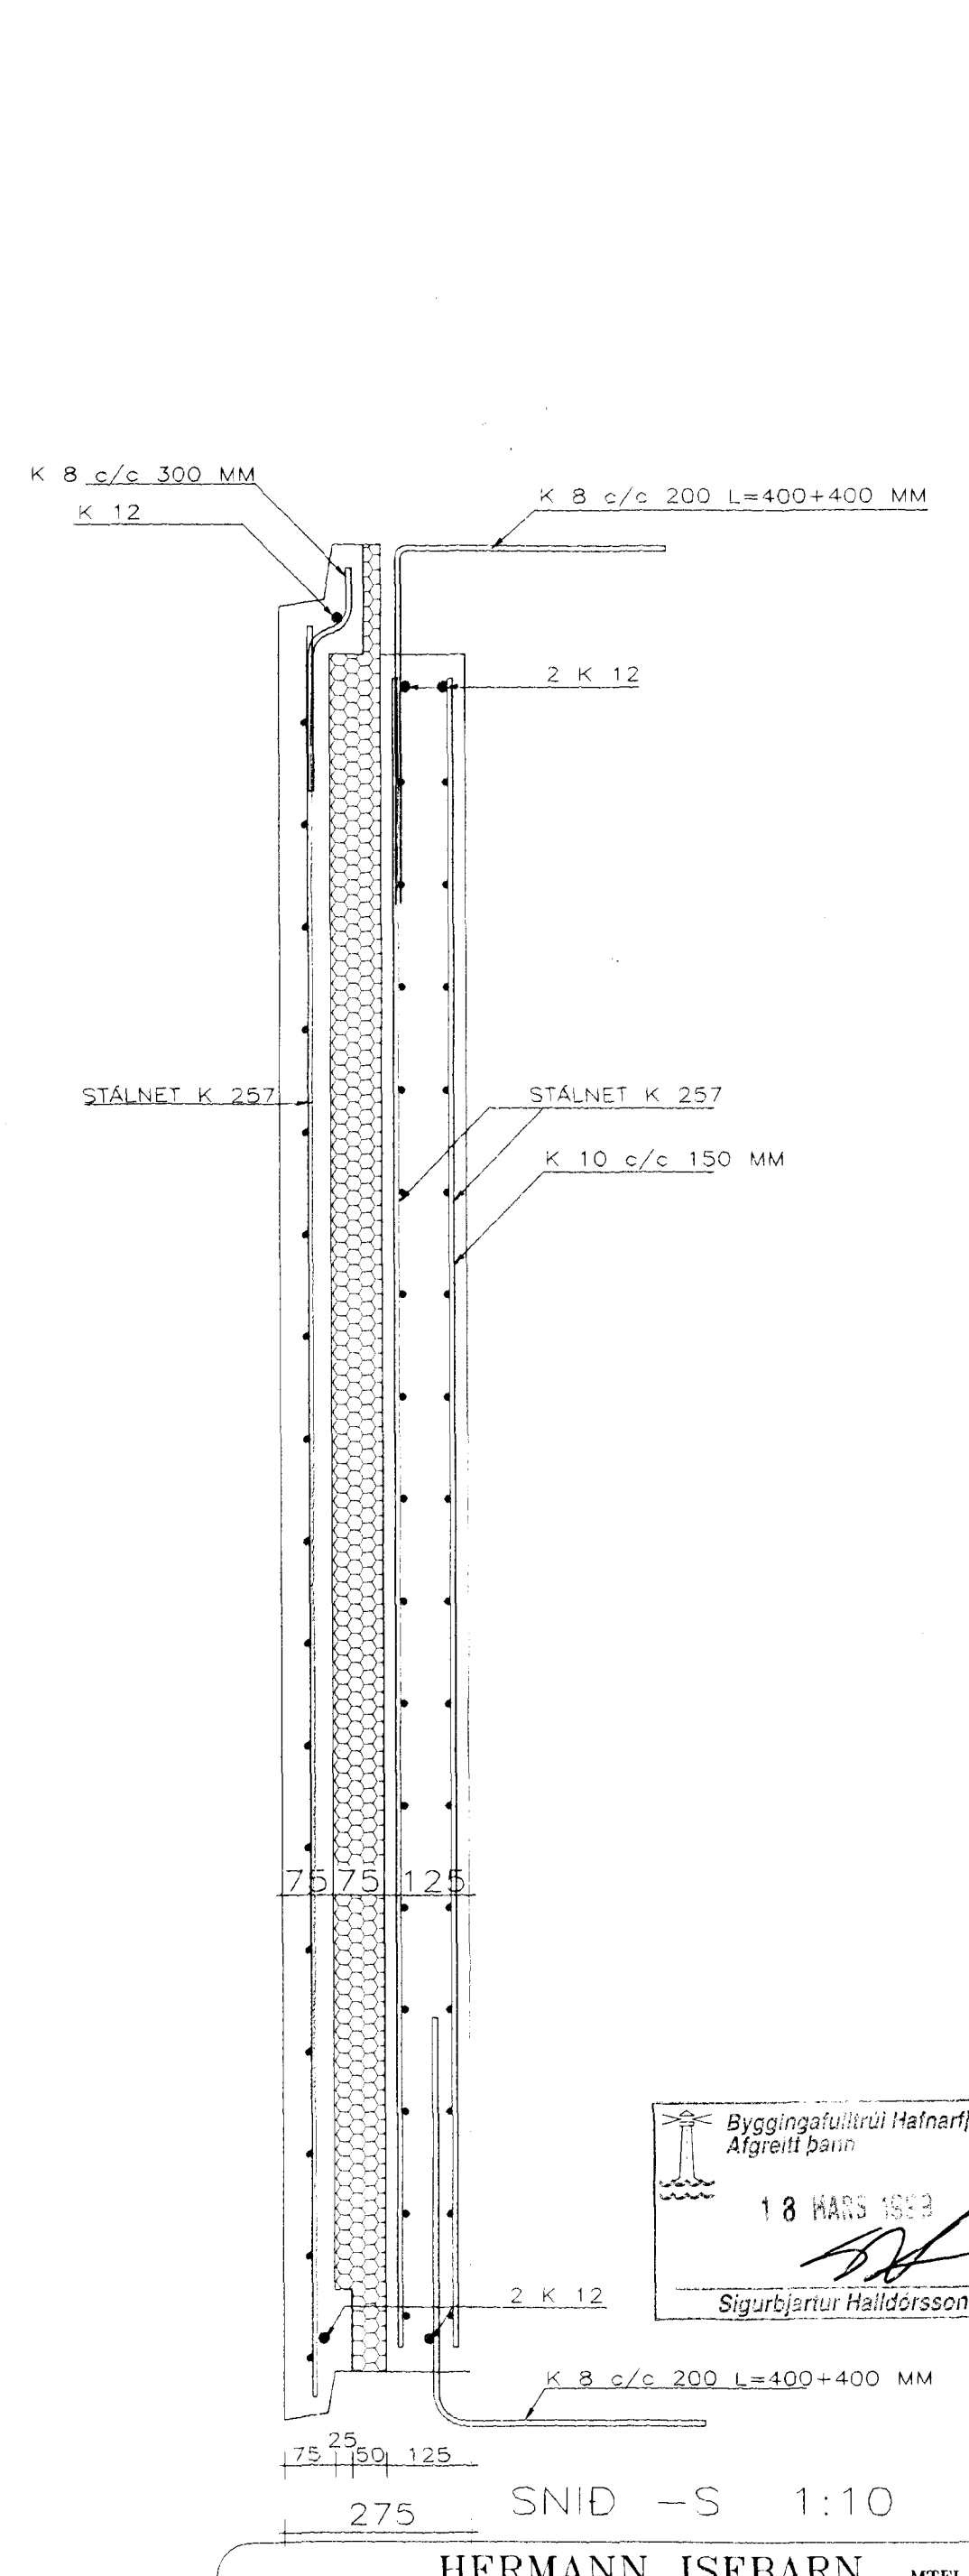

SNID -S 1:10

Byggingafulltrúi Hafnarfjarðar
Afgreitt þann
18 MARS 1999
[Signature]
Sigurbjarnir Halldórsson

HERMANN ISEBARN MTFI
TEIKNISTOFA SUÐURLANDSBRÁUT 48
s 5887544 kt 050244-4319

SUÐURHOLT NR.14-16, HAFNARFIRÐI

Mál	1:10	JÄRNBENT STEINSTEYPA
Dags.	feb.1999	SNID Í EINGAR
Blao	F3	

Hermann Iseban