




SNID -H1 1:10

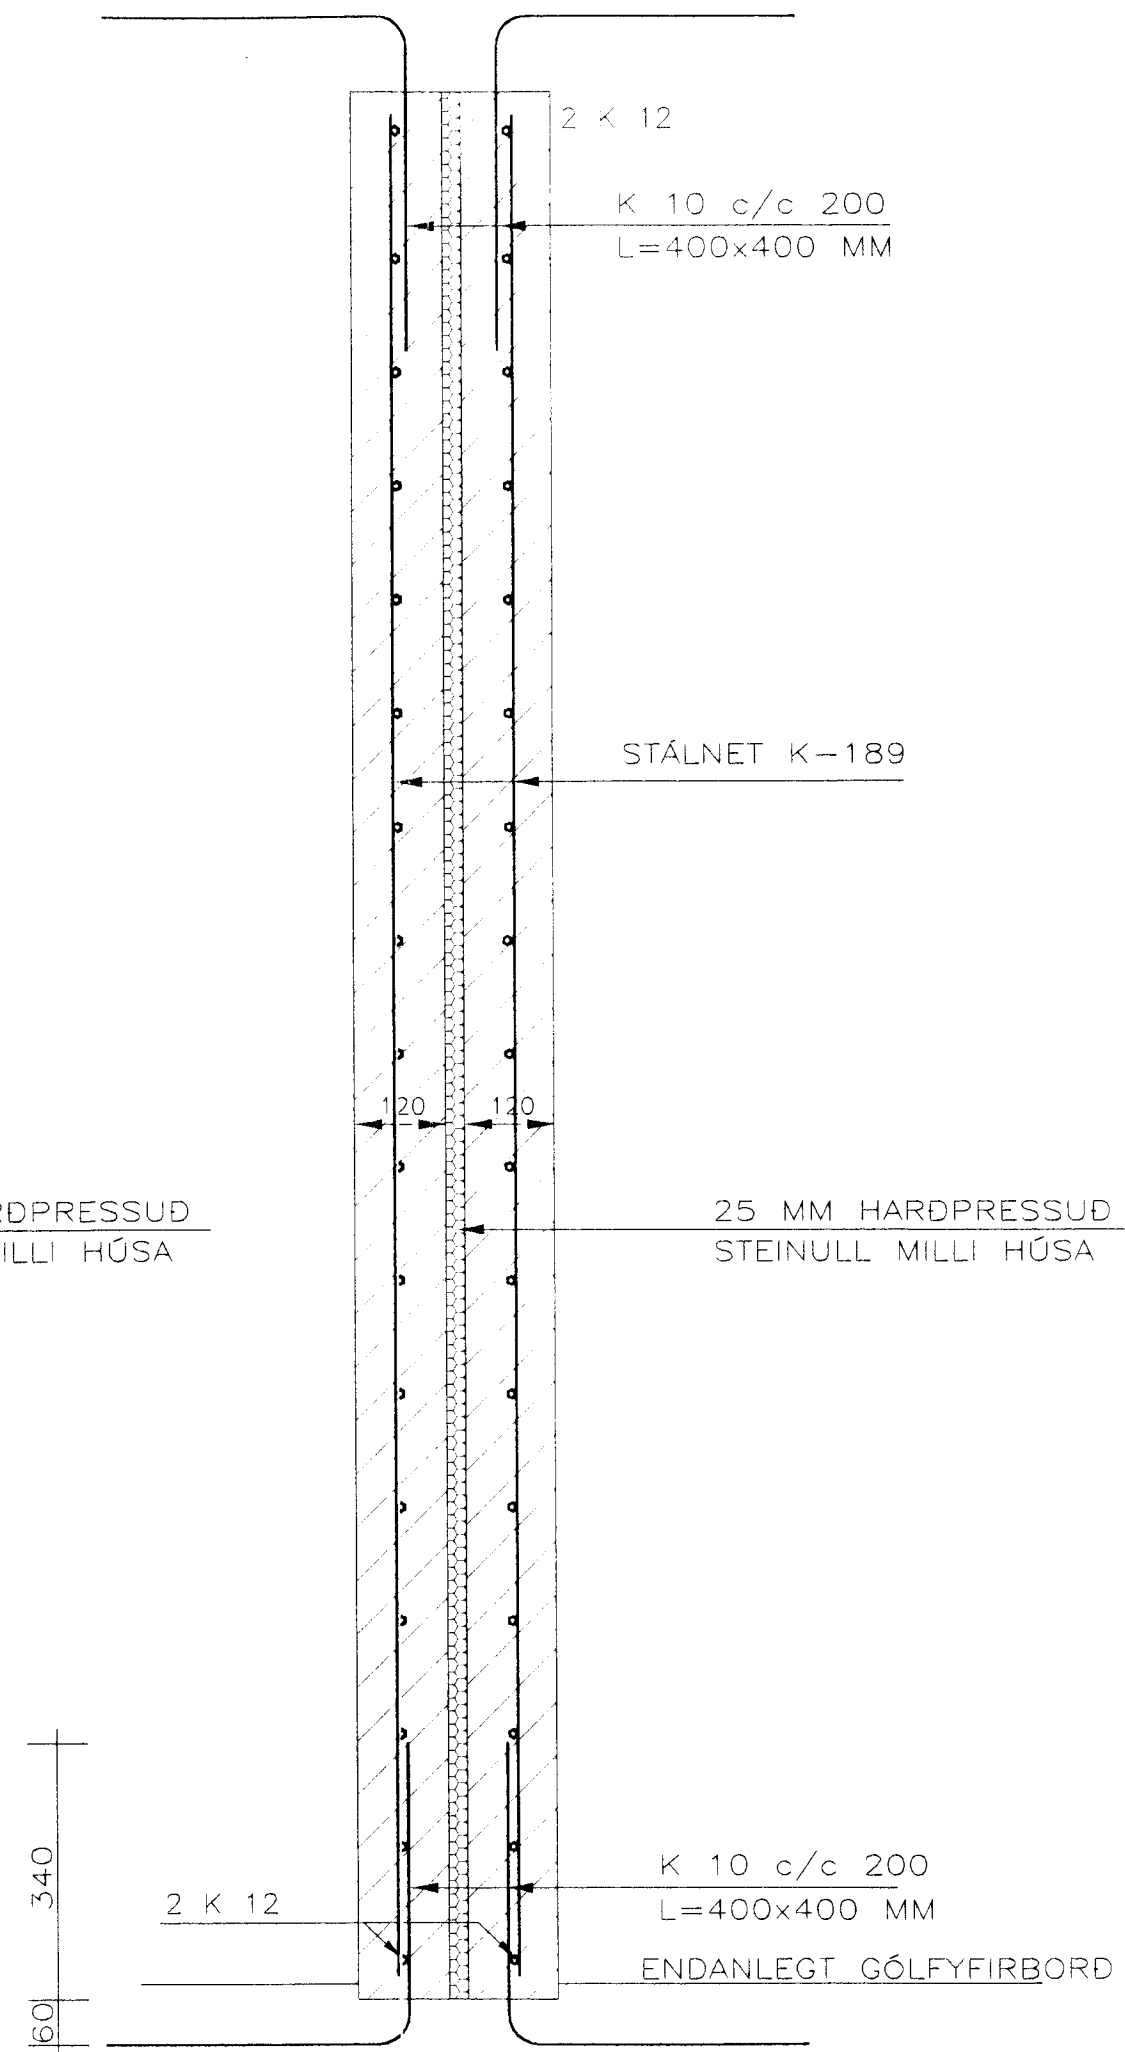

SNID -H 1:10

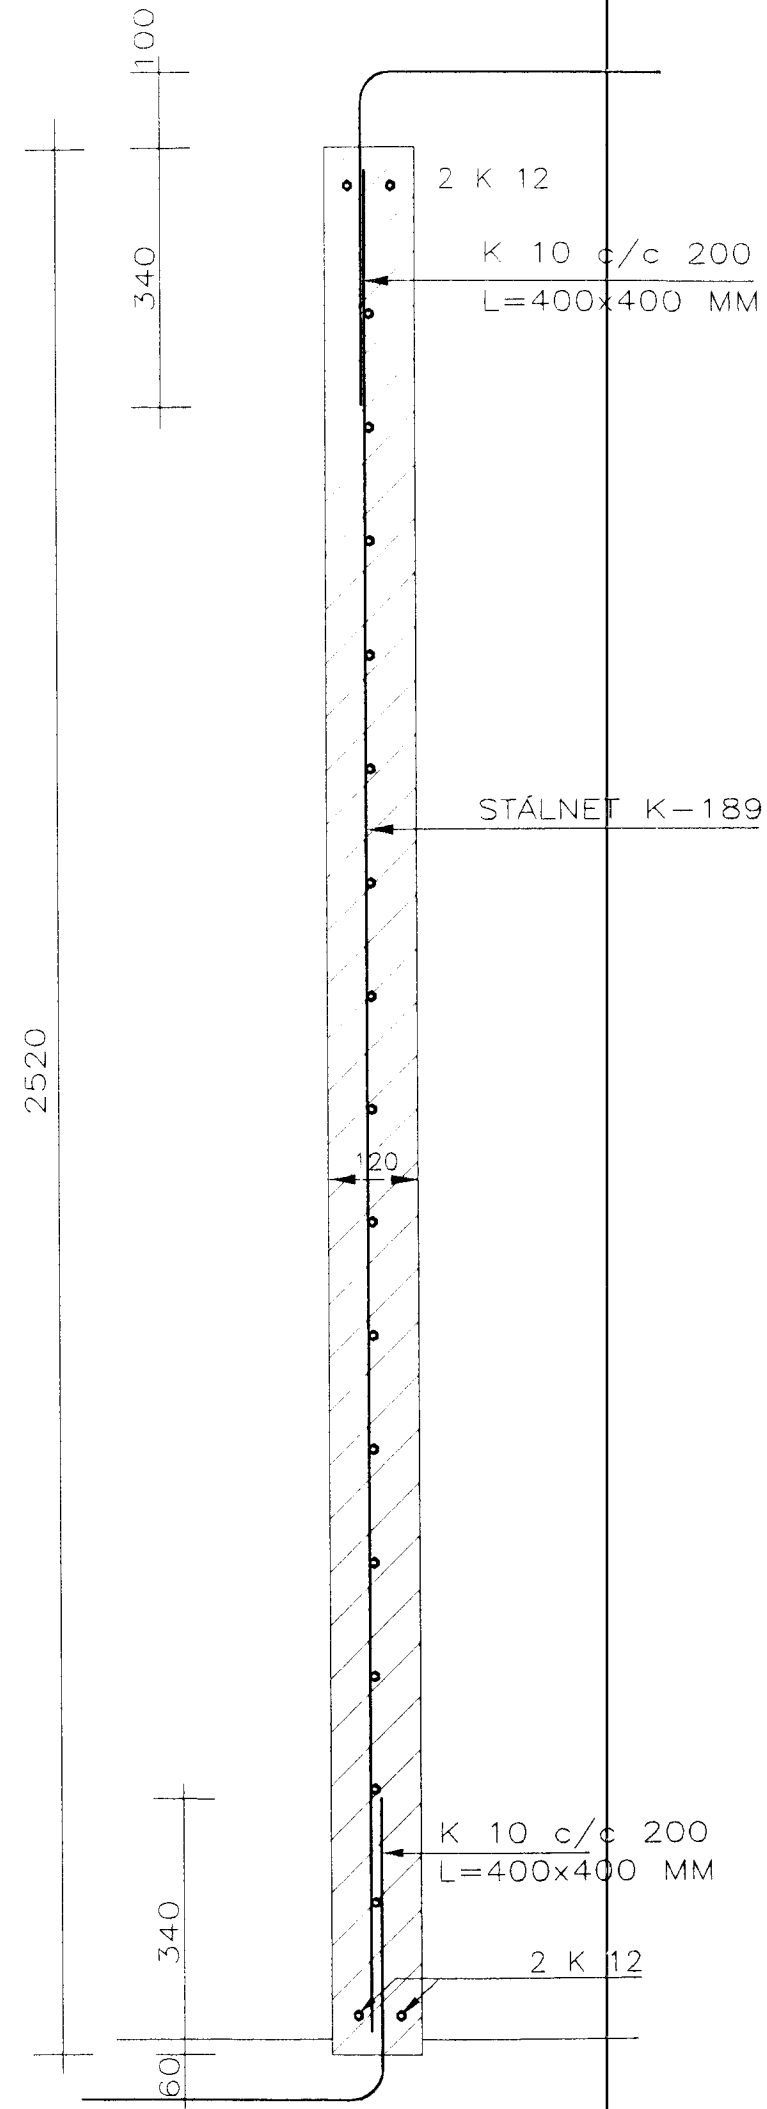

SNID -G 1:10

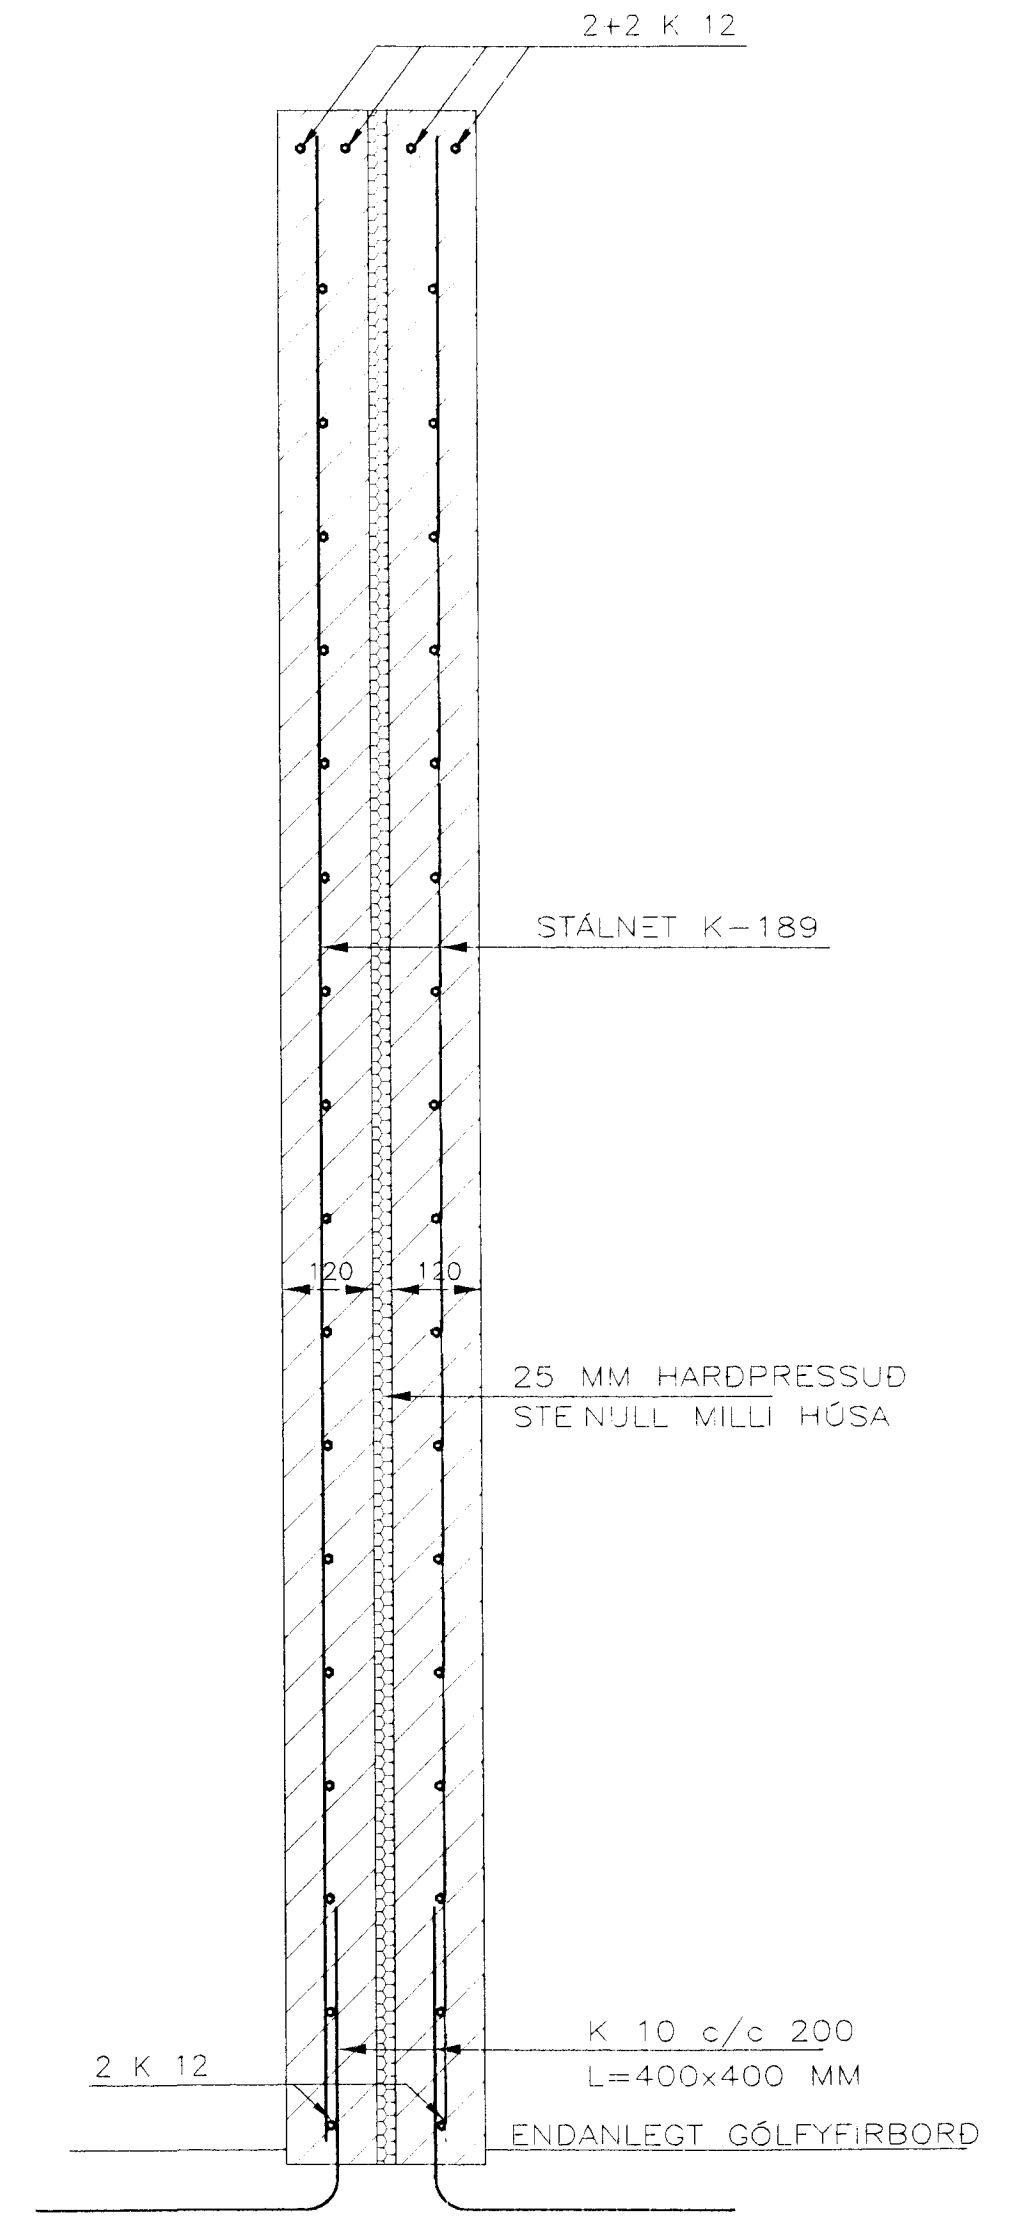

SNID -R 1:10

Byggingatútrúð Hafnarfjarðar
Afgreitt þann
18 MARS 1999
Sigurbjartur Halldórsson

HERMANN ISEBARN MTFI
TEIKNISTOFA SUÐURLANDSBRÁUT 48
s 5887544 kt 050244-4319

SUÐURHOLT NR.14-16, HAFNARFIRÐI

Mál	1:10	JÁRNBENT STEINSTEYPA SNID Í EININGAR
Dags.	feb.1999	
Blað	14	
Breytt		

Hermann Iseborn