


LYKKJUR x 8 c/c 200 MM
L=890 MM

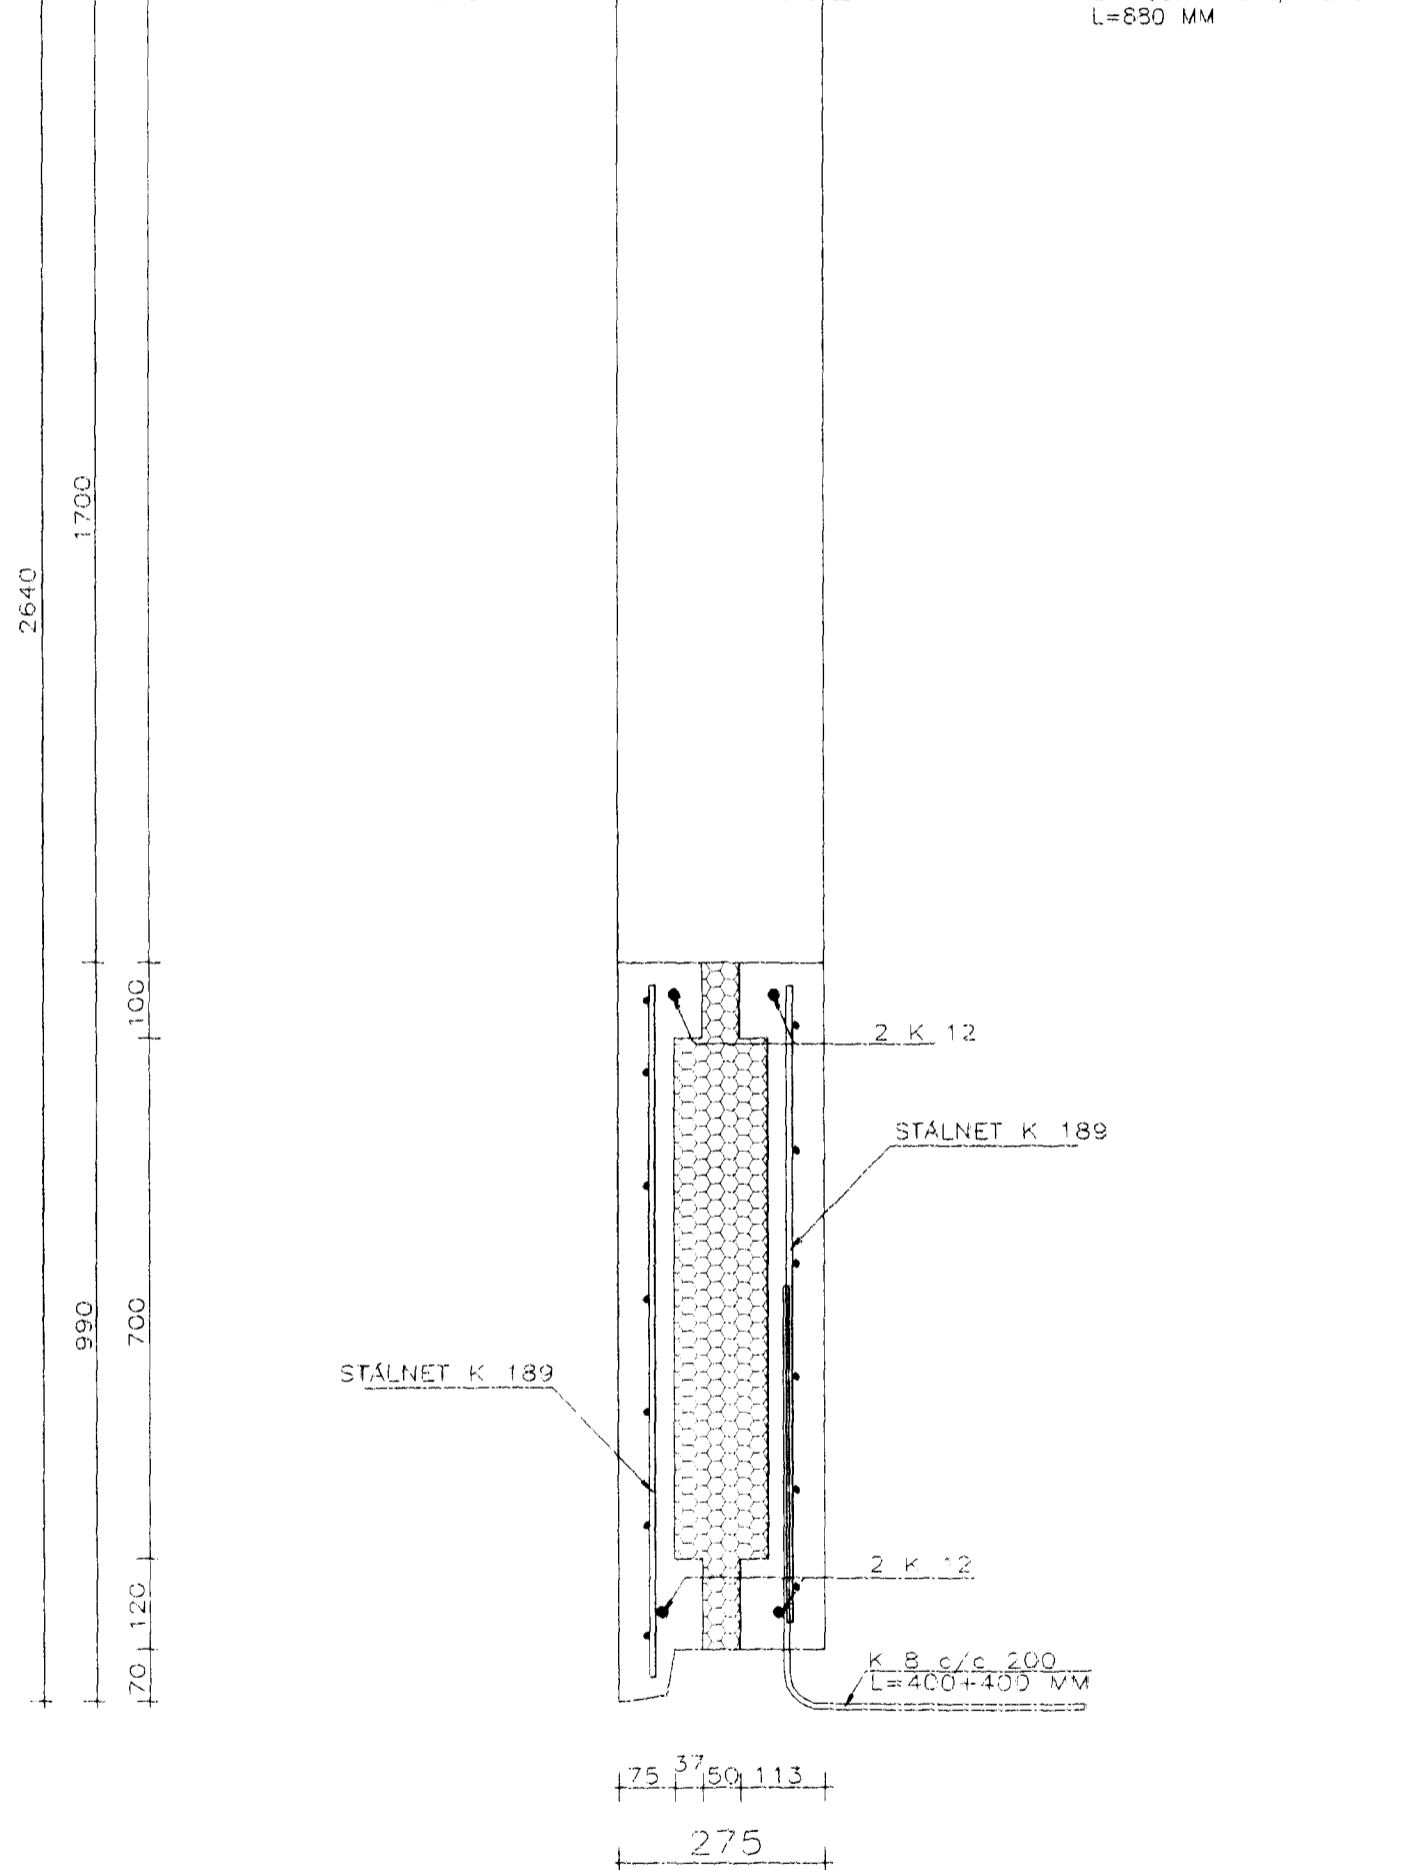

LYKKJUR K 8 c/c 200 MM
L=880 MM

LYKKJUR K 8 c/c 200 MM
L=640 MM

SNID -a 1:10

SNID -b 1:10

Byggingaútlit Hafnarfjarðar
Alfreid Þarr
18 MARS 1999
Sigurbjartur Halldórsson

HERMANN ISEBARN MTFI
TEIKNISTOFA SUDURLANDSBRAUT 4B
s 5887544 kt 050244-4319

SUDURHOLT NR.14-16, HAFNARFIRÐI

Mál	1:10	JÁRNBENT STEINSTEYPA SNID Í EININGAR
Dags.	feb.1999	
Blað	17	
Ereytt		

Hermann Iseborn